




Section Through Site
1 : 100



View of New Property and Cottage



Block Plan
1 : 500

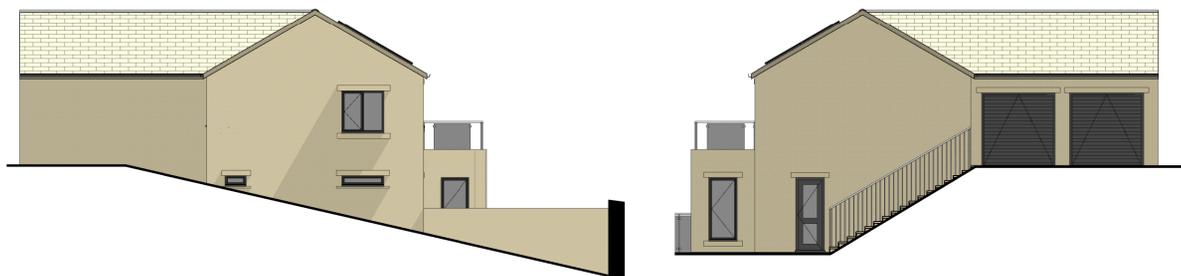

Side Elevation NW
1 : 100


Side Elevation SE
1 : 100




Rear Elevation SW
1 : 100





Front Elevation NE
1 : 100

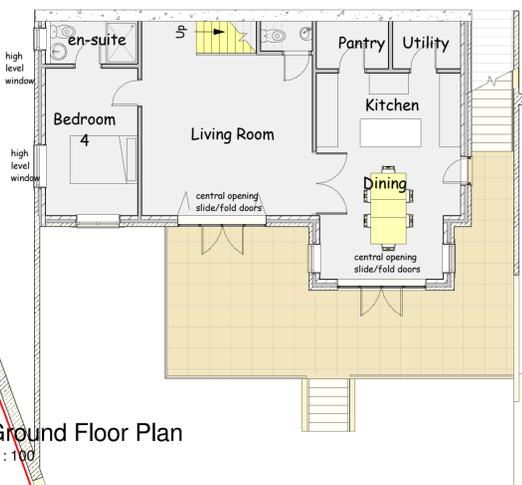

Ground Floor Plan
1 : 100

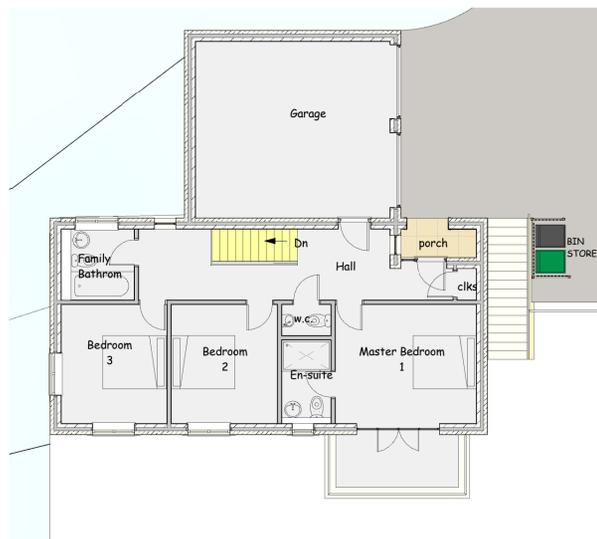

First Floor Plan
1 : 100

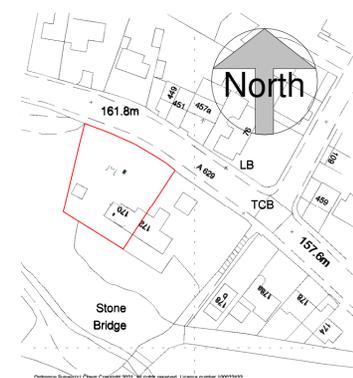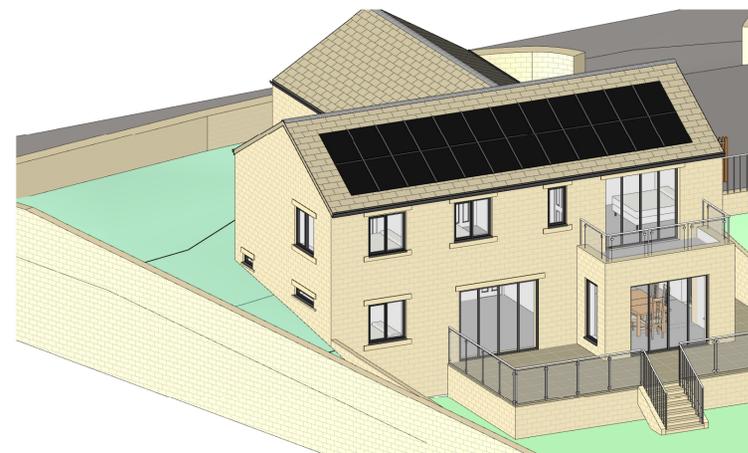

Location Plan.
1 : 1250

This drawing is copyright and must not be reproduced without written permission
Do not scale - Use figured dimensions only

PROJECT Proposed New Dwelling House to be Named Hillside Cottage on Land Adjacent to 170 Penistone Road, Shelley, Huddersfield HD8 8HT

CLIENT Mr I Sowerby

DWG TITLE Plans, Elevations and Views

DWG NO. 2204 - 01
Rev A

SCALE 1 : 1000
1 : 500
1 : 1250

DATE 6/03/2024



scale 1 : 100 @ sheet size A1

DB ARCHITECTS

31 Moor View, Meltham, Holmfirth, HD9 5RT

t:01484 850579 e:david.dbarchitects@virginmedia.com

