



Side 1 Elevation
1 : 100

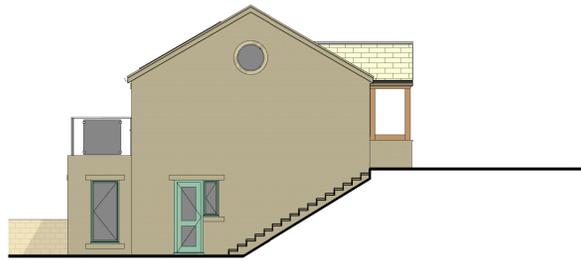


Side 2 Elevation
1 : 100

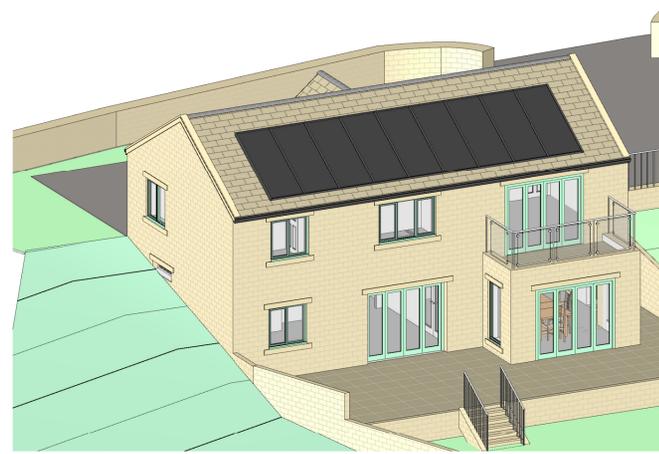


Rear Elevation
1 : 100



Front Elevation
1 : 100

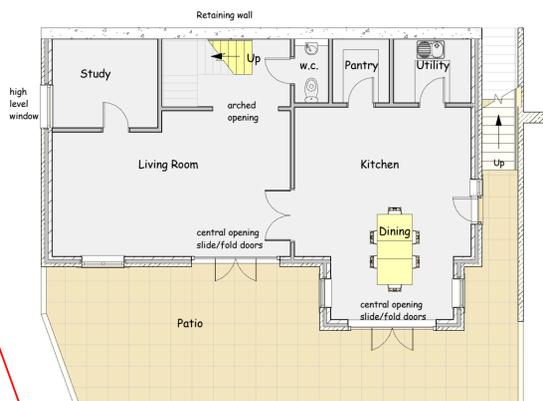


Ground Floor Plan
1 : 100

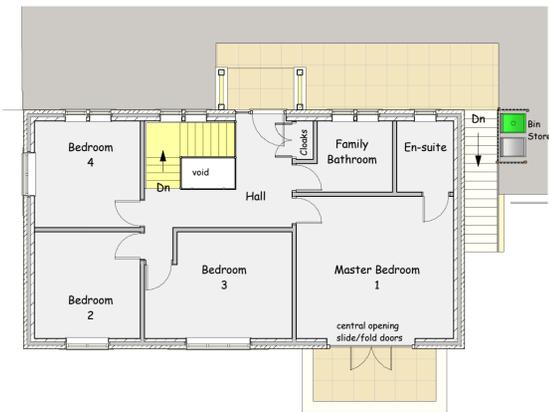

First Floor Plan
1 : 100



Block Plan
1 : 500

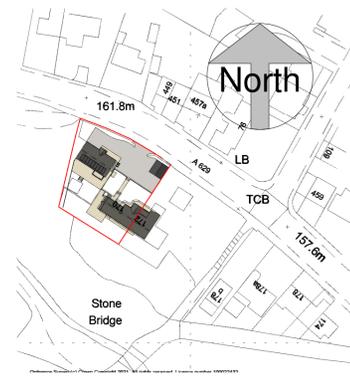

Location Plan
1 : 1250



scale 1 : 100 @ sheet size A1

This drawing is copyright and must not be reproduced without written permission
Do not scale - Use figured dimensions only

PROJECT Proposed New Dwelling House on Land Adjacent to
170 Penistone Road, Shelley, Huddersfield HD8 8HT

CLIENT Mr I Sowerby

DWG TITLE Plans, Elevations and Views

DWG NO. 2204 - 01
Rev B

SCALE 1 : 1000
1 : 500
1 : 1250

DATE 17/08/2024

DB ARCHITECTS

31 Moor View, Meltham, Holmfirth, HD9 5RT

t:01484 850579 e:david.dbarchitects@virginmedia.com

