



Side Elevation W  
1 : 100

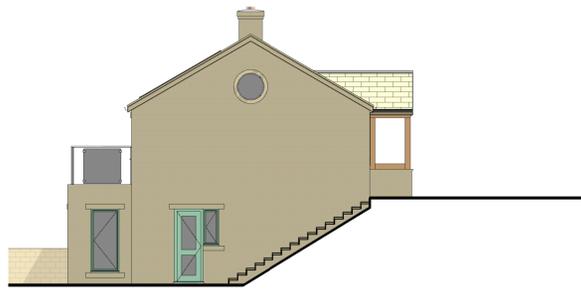


Side Elevation E  
1 : 100

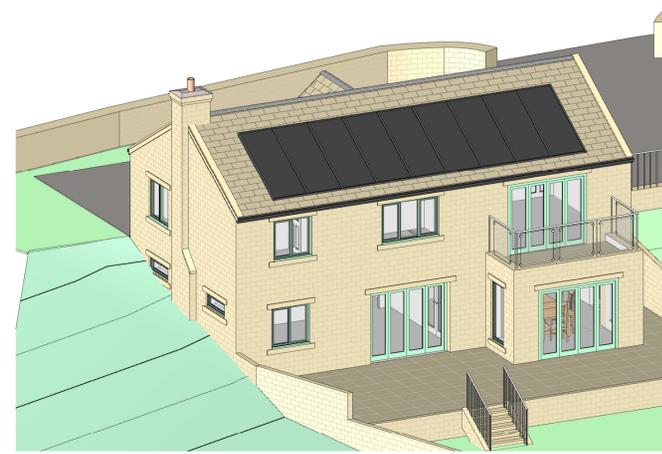


Rear Elevation N  
1 : 100




Front Elevation S  
1 : 100

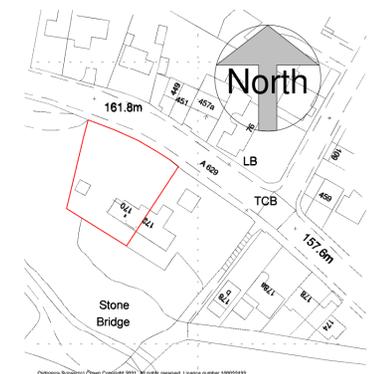

Location Plan  
1 : 1250

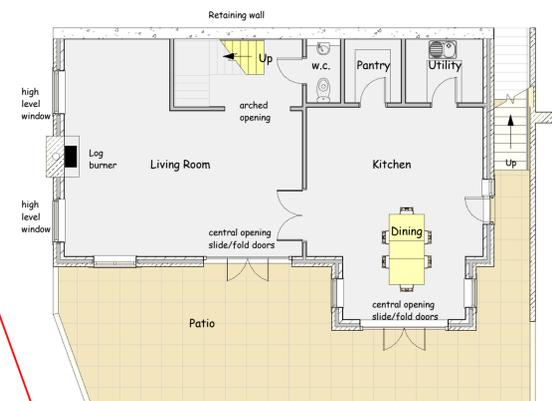

Ground Floor Plan  
1 : 100

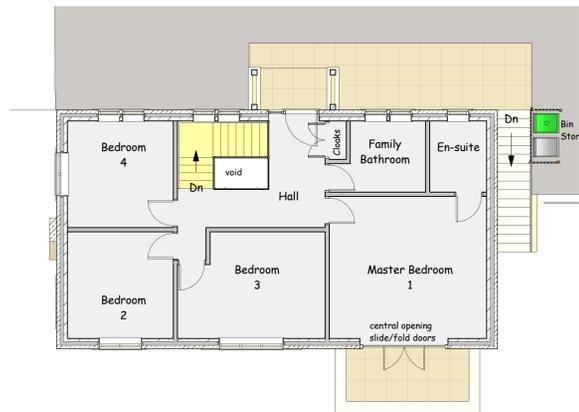

First Floor Plan  
1 : 100



Block Plan  
1 : 500



scale 1 : 100 @ sheet size A1

This drawing is copyright and must not be reproduced without written permission  
Do not scale - Use figured dimensions only

PROJECT Proposed New Dwelling House on Land Adjacent to  
170 Penistone Road, Shelley, Huddersfield HD8 8HT

CLIENT Mr I Sowerby

DWG TITLE Plans, Elevations and Views

DWG NO. 2204 - 01  
Rev B

SCALE 1 : 1000  
1 : 500  
1 : 1250

DATE 17/08/2024

DB ARCHITECTS

31 Moor View, Meltham, Holmfirth, HD9 5RT

t:01484 850579 e:david.dbarchitects@virginmedia.com

