


# **Appendix B Existing Site and Proposed Plans**

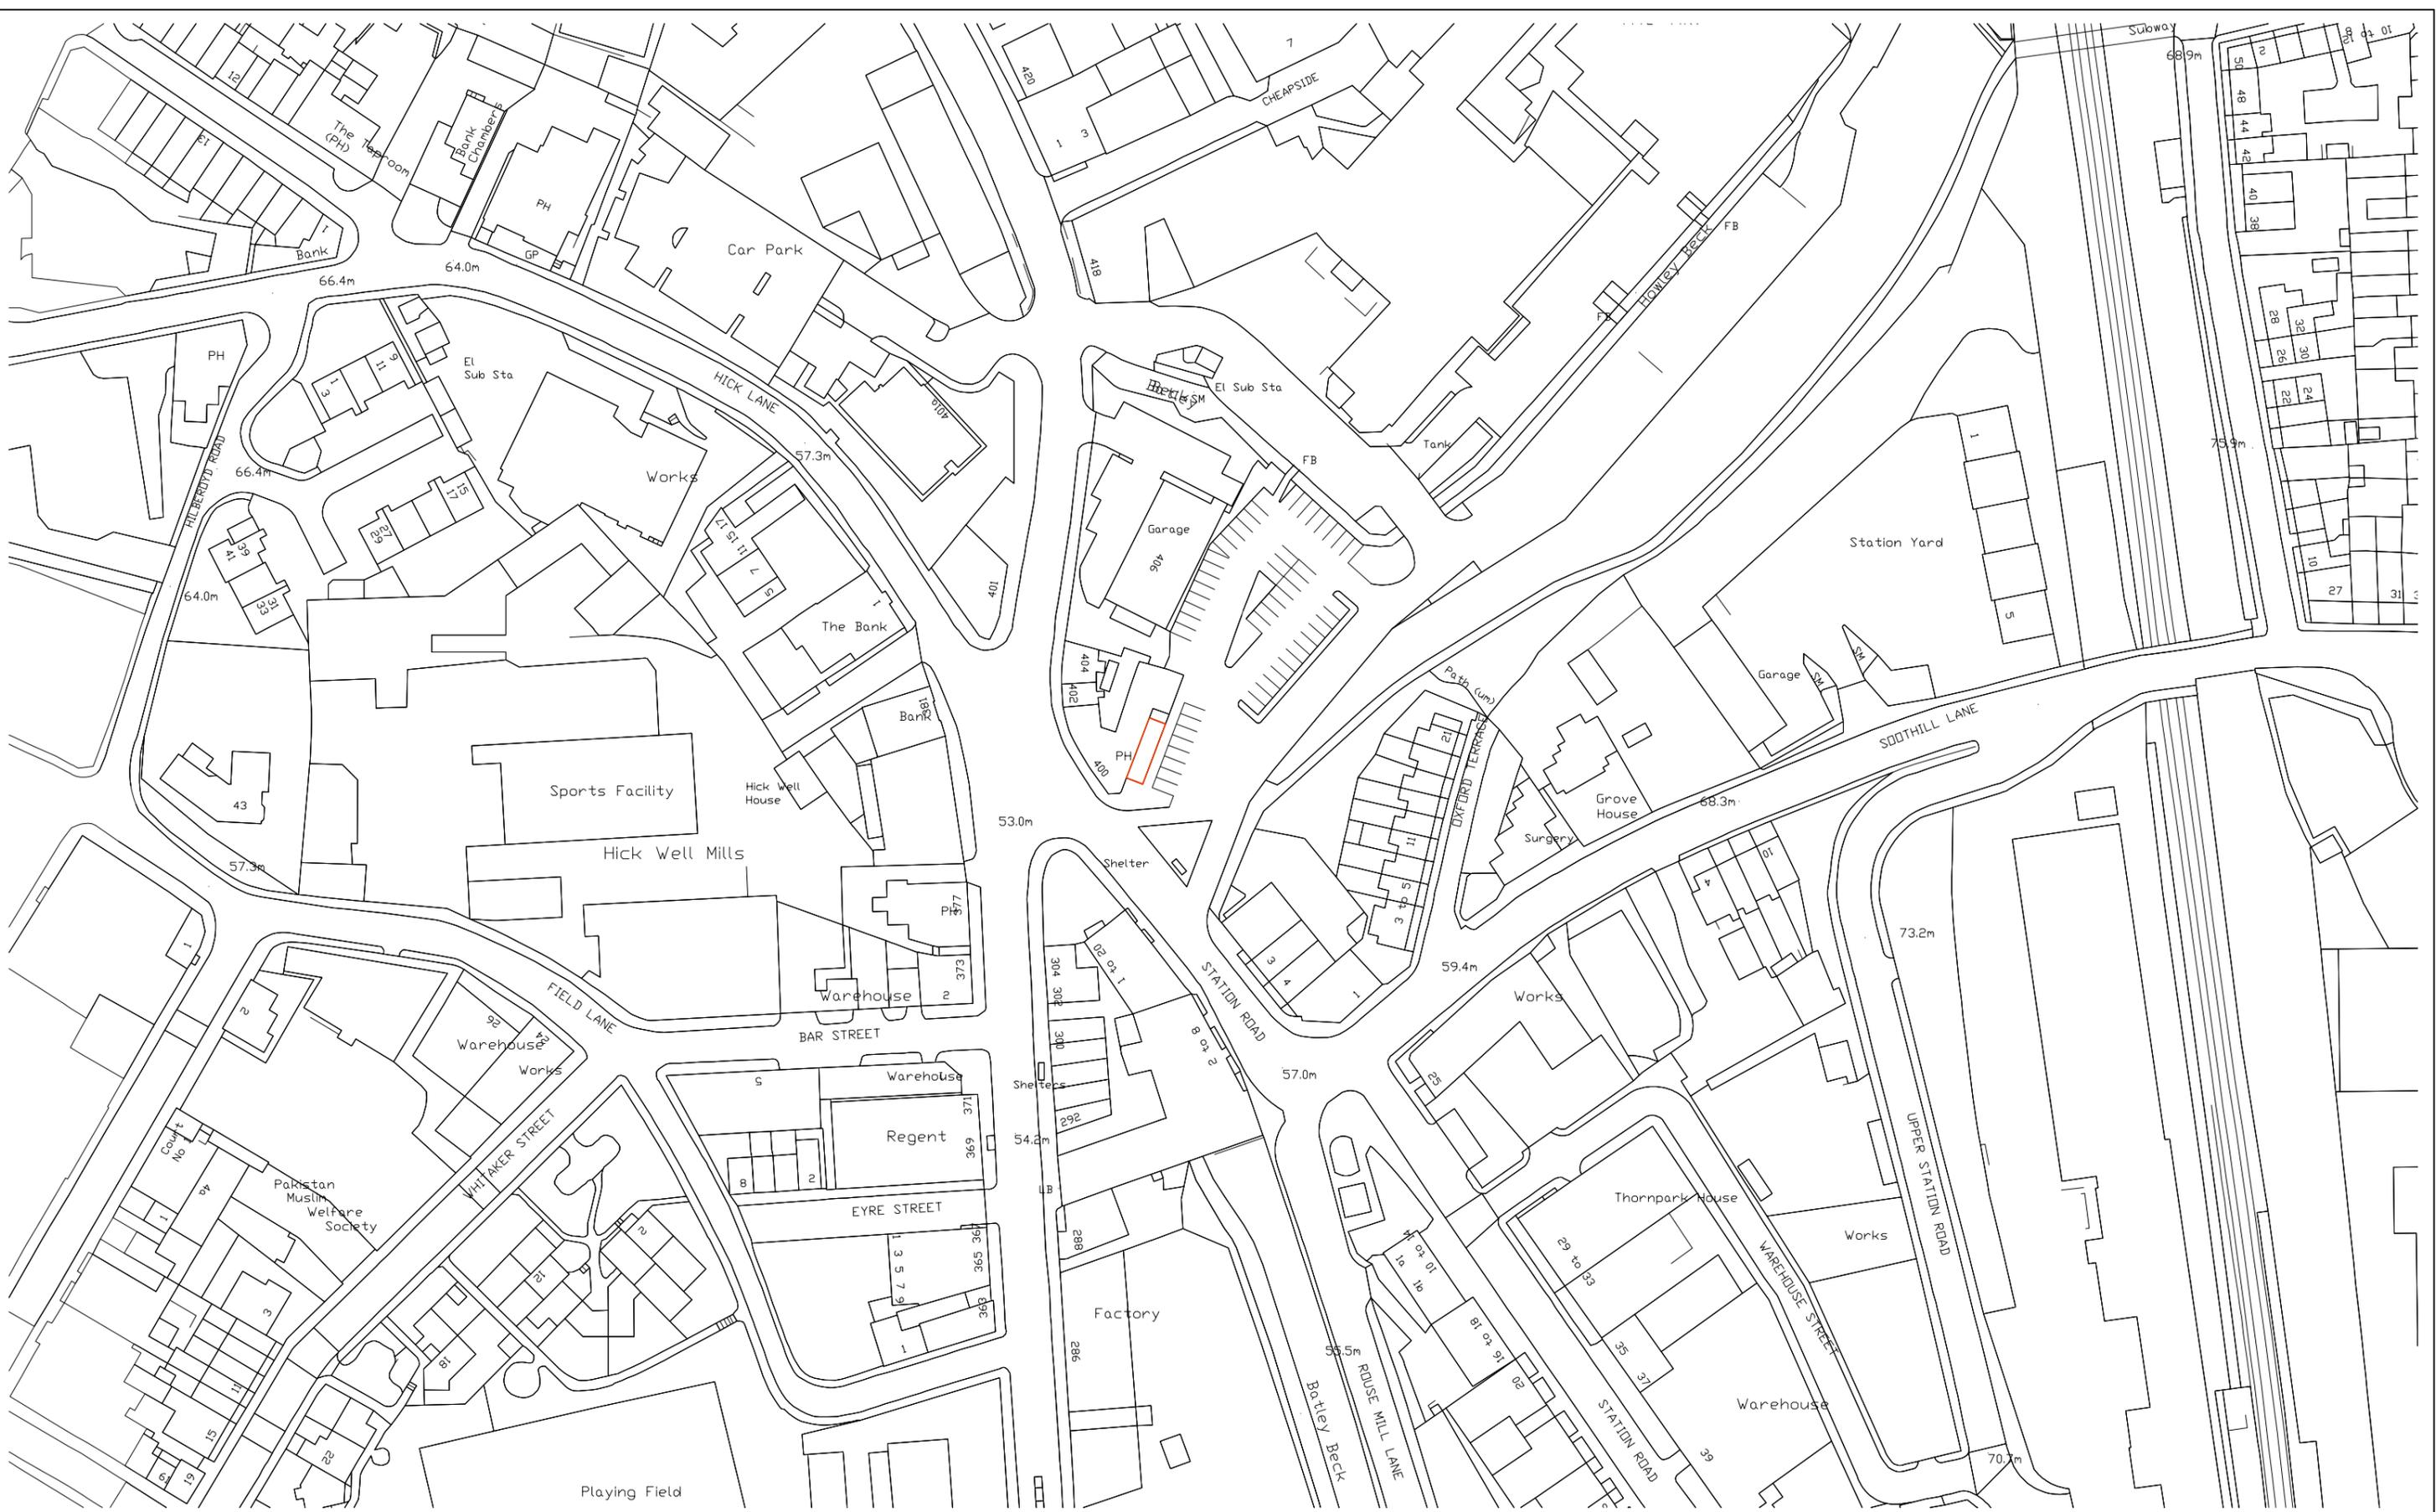

**LOCATION PLAN** - 1:1250 @A3

NOTES:  
 This drawing is copyright and shall not be reproduced without permission of 363 Architecture.  
 Do not scale from this drawing, use figured dimensions only.  
 It is the Contractors responsibility to check all dimensions on site.  
 It is the Contractors responsibility to ensure compliance with the Building Regulations.  
 This drawing is to be read in conjunction with all Structural Engineers drawings.  
 This drawing is to be read in conjunction with all relevant drawings and schedules.

**363 Architecture**

t: -07940047391 -01274656053  
 e: info@363architecture.com  
 w: www.363architecture.com

985 Leeds Road, Bradford, BD3 7ND

DRAWING TITLE: <b>LOCATION PLAN</b>		
DATE: APR' 2022	SCALE: 1:1250	SHEET SIZE: A3
REF: LP-01A		

STATUS: <b>PLANNING</b>
CLIENT: <b>R. JAVED</b>
PROJECT ADDRESS: <b>400 BRADFORD RD, BATLEY, WF17 5LZ</b>



**1** FRONT ELEVATION - EXISTING  
1 : 100




**2** FRONT ELEVATION - PROPOSED  
1 : 100

No.	Description	Date

			
CODE	STATUS	SUITABILITY DESCRIPTION	PURPOSE OF ISSUE

PROJECT	OUTDOOR TEA UNIT
SHEET	ELEVATIONS

CLIENT	MR. T		
Date	Project number	Scale (@ A2)	
Issue Date	0001	1 : 100	
Drawn by	DRAWING NUMBER		
KS	A003		
Checked by			REV
RM			

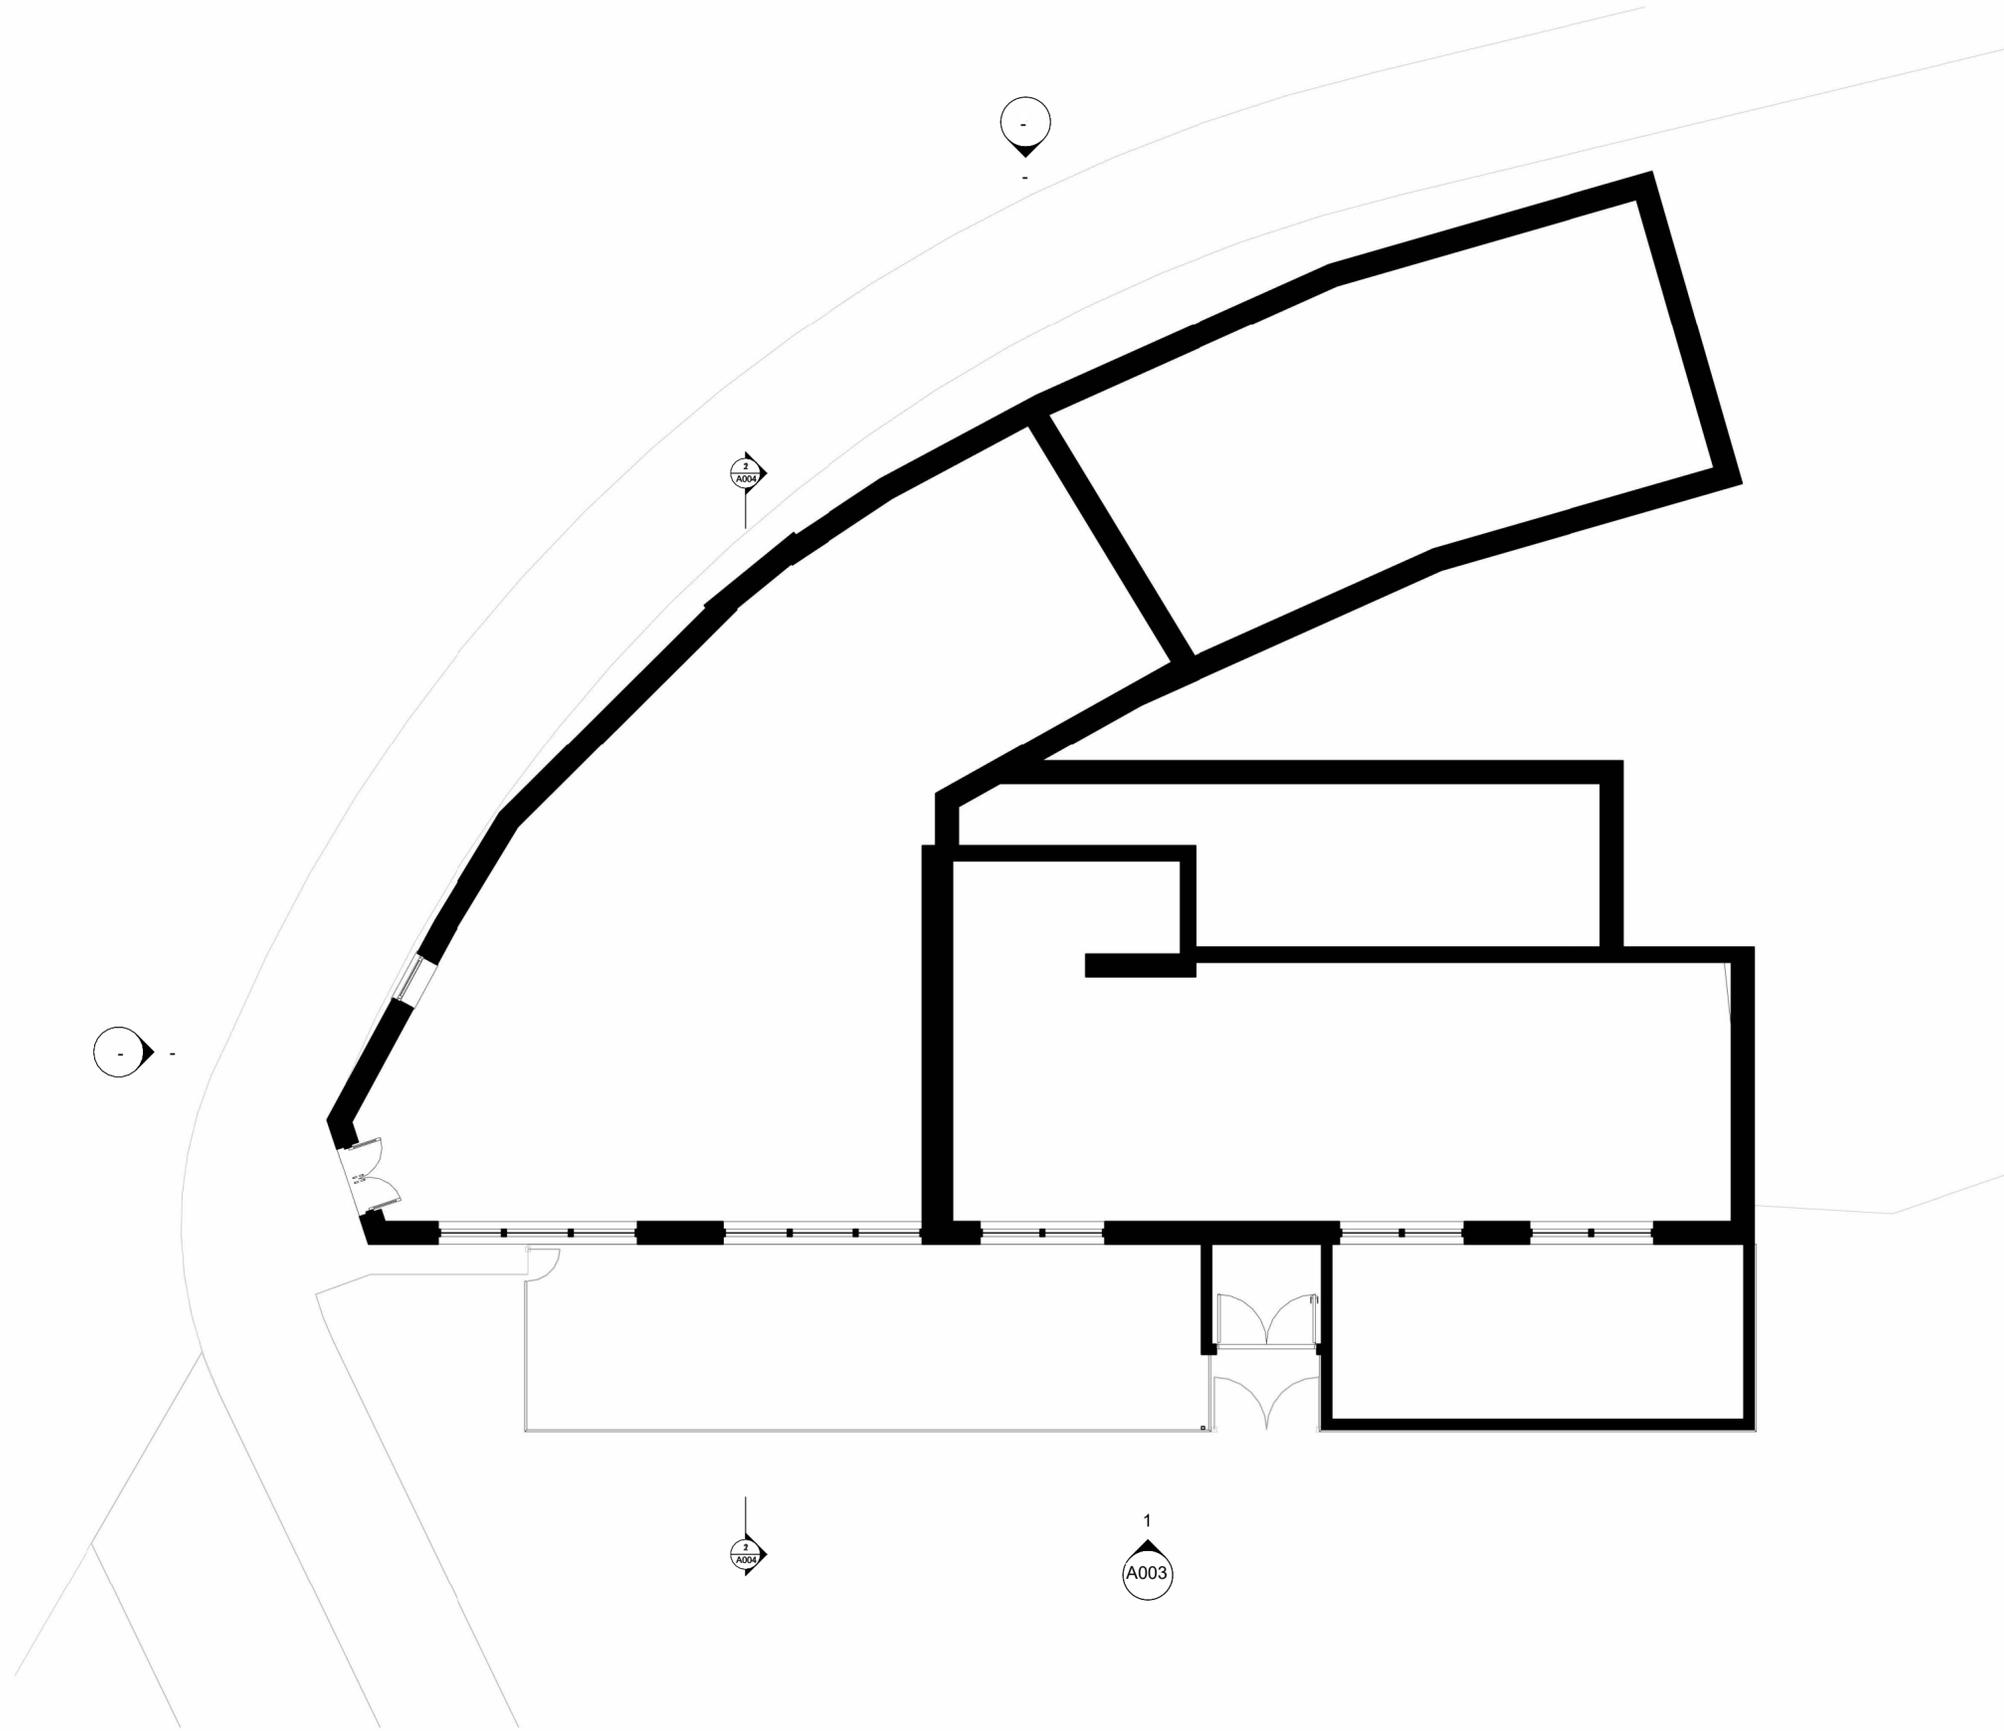


No.	Description	Date

<b>363</b> Architecture			
CODE	STATUS	SUITABILITY DESCRIPTION	PURPOSE OF ISSUE

PROJECT	OUTDOOR TEA UNIT
SHEET	EXSITNG FLOOR PLANS

CLIENT	MR. T		
Date	Project number	Scale (@ A2)	
Issue Date	0001	1 : 100	
Drawn by	DRWAING NUMBER		
KS	A002		
Checked by	REV		
RM			

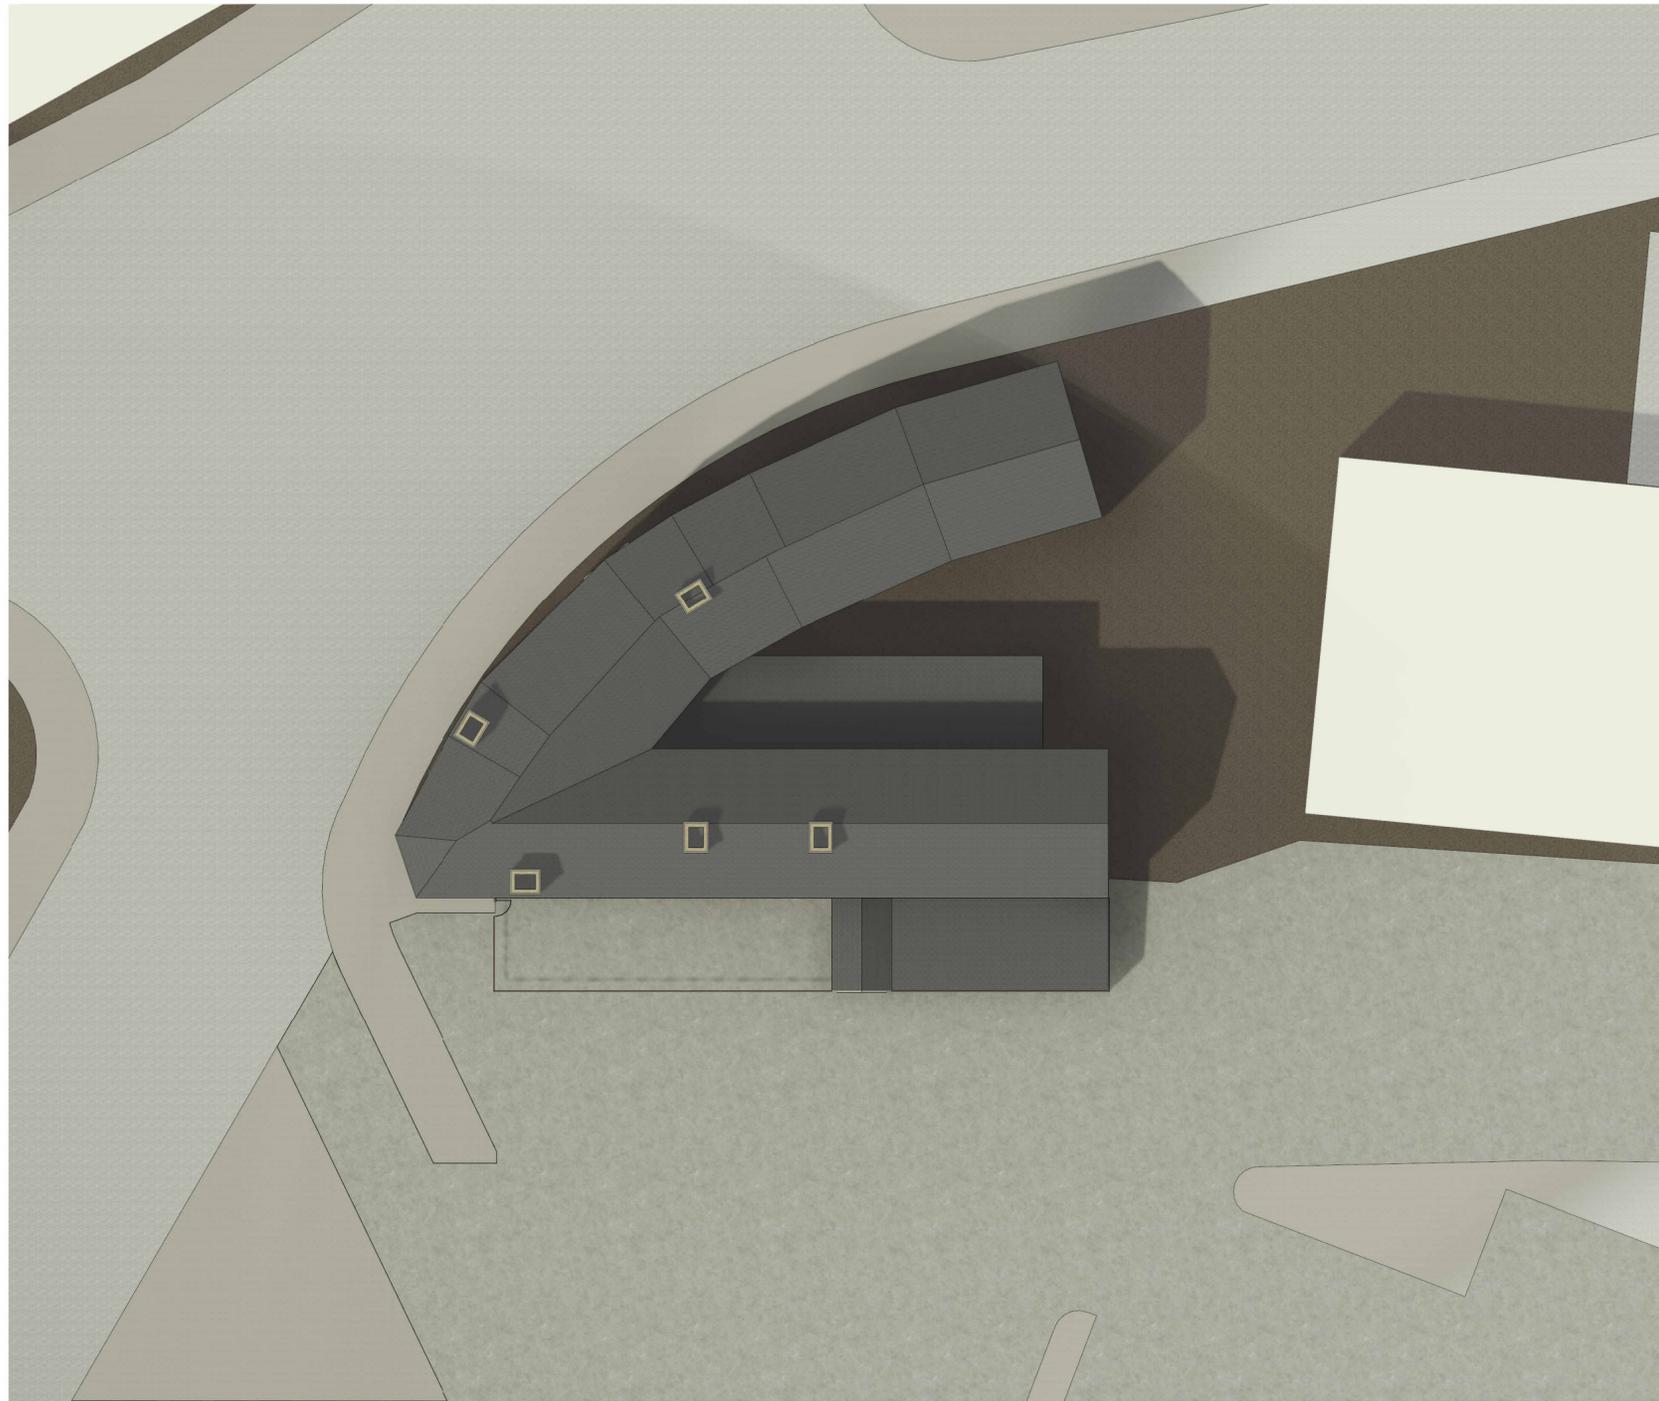


No.	Description	Date

			
CODE	STATUS	SUITABILITY DESCRIPTION	PURPOSE OF ISSUE

PROJECT	OUTDOOR TEA UNIT
SHEET	EXSITNG SITE PLAN

CLIENT	MR. T	
Date	Project number	Scale (@ A2)
Issue Date	0001	1 : 200
Drawn by	DRWAING NUMBER	
KS	A001	
Checked by		REV
RM		

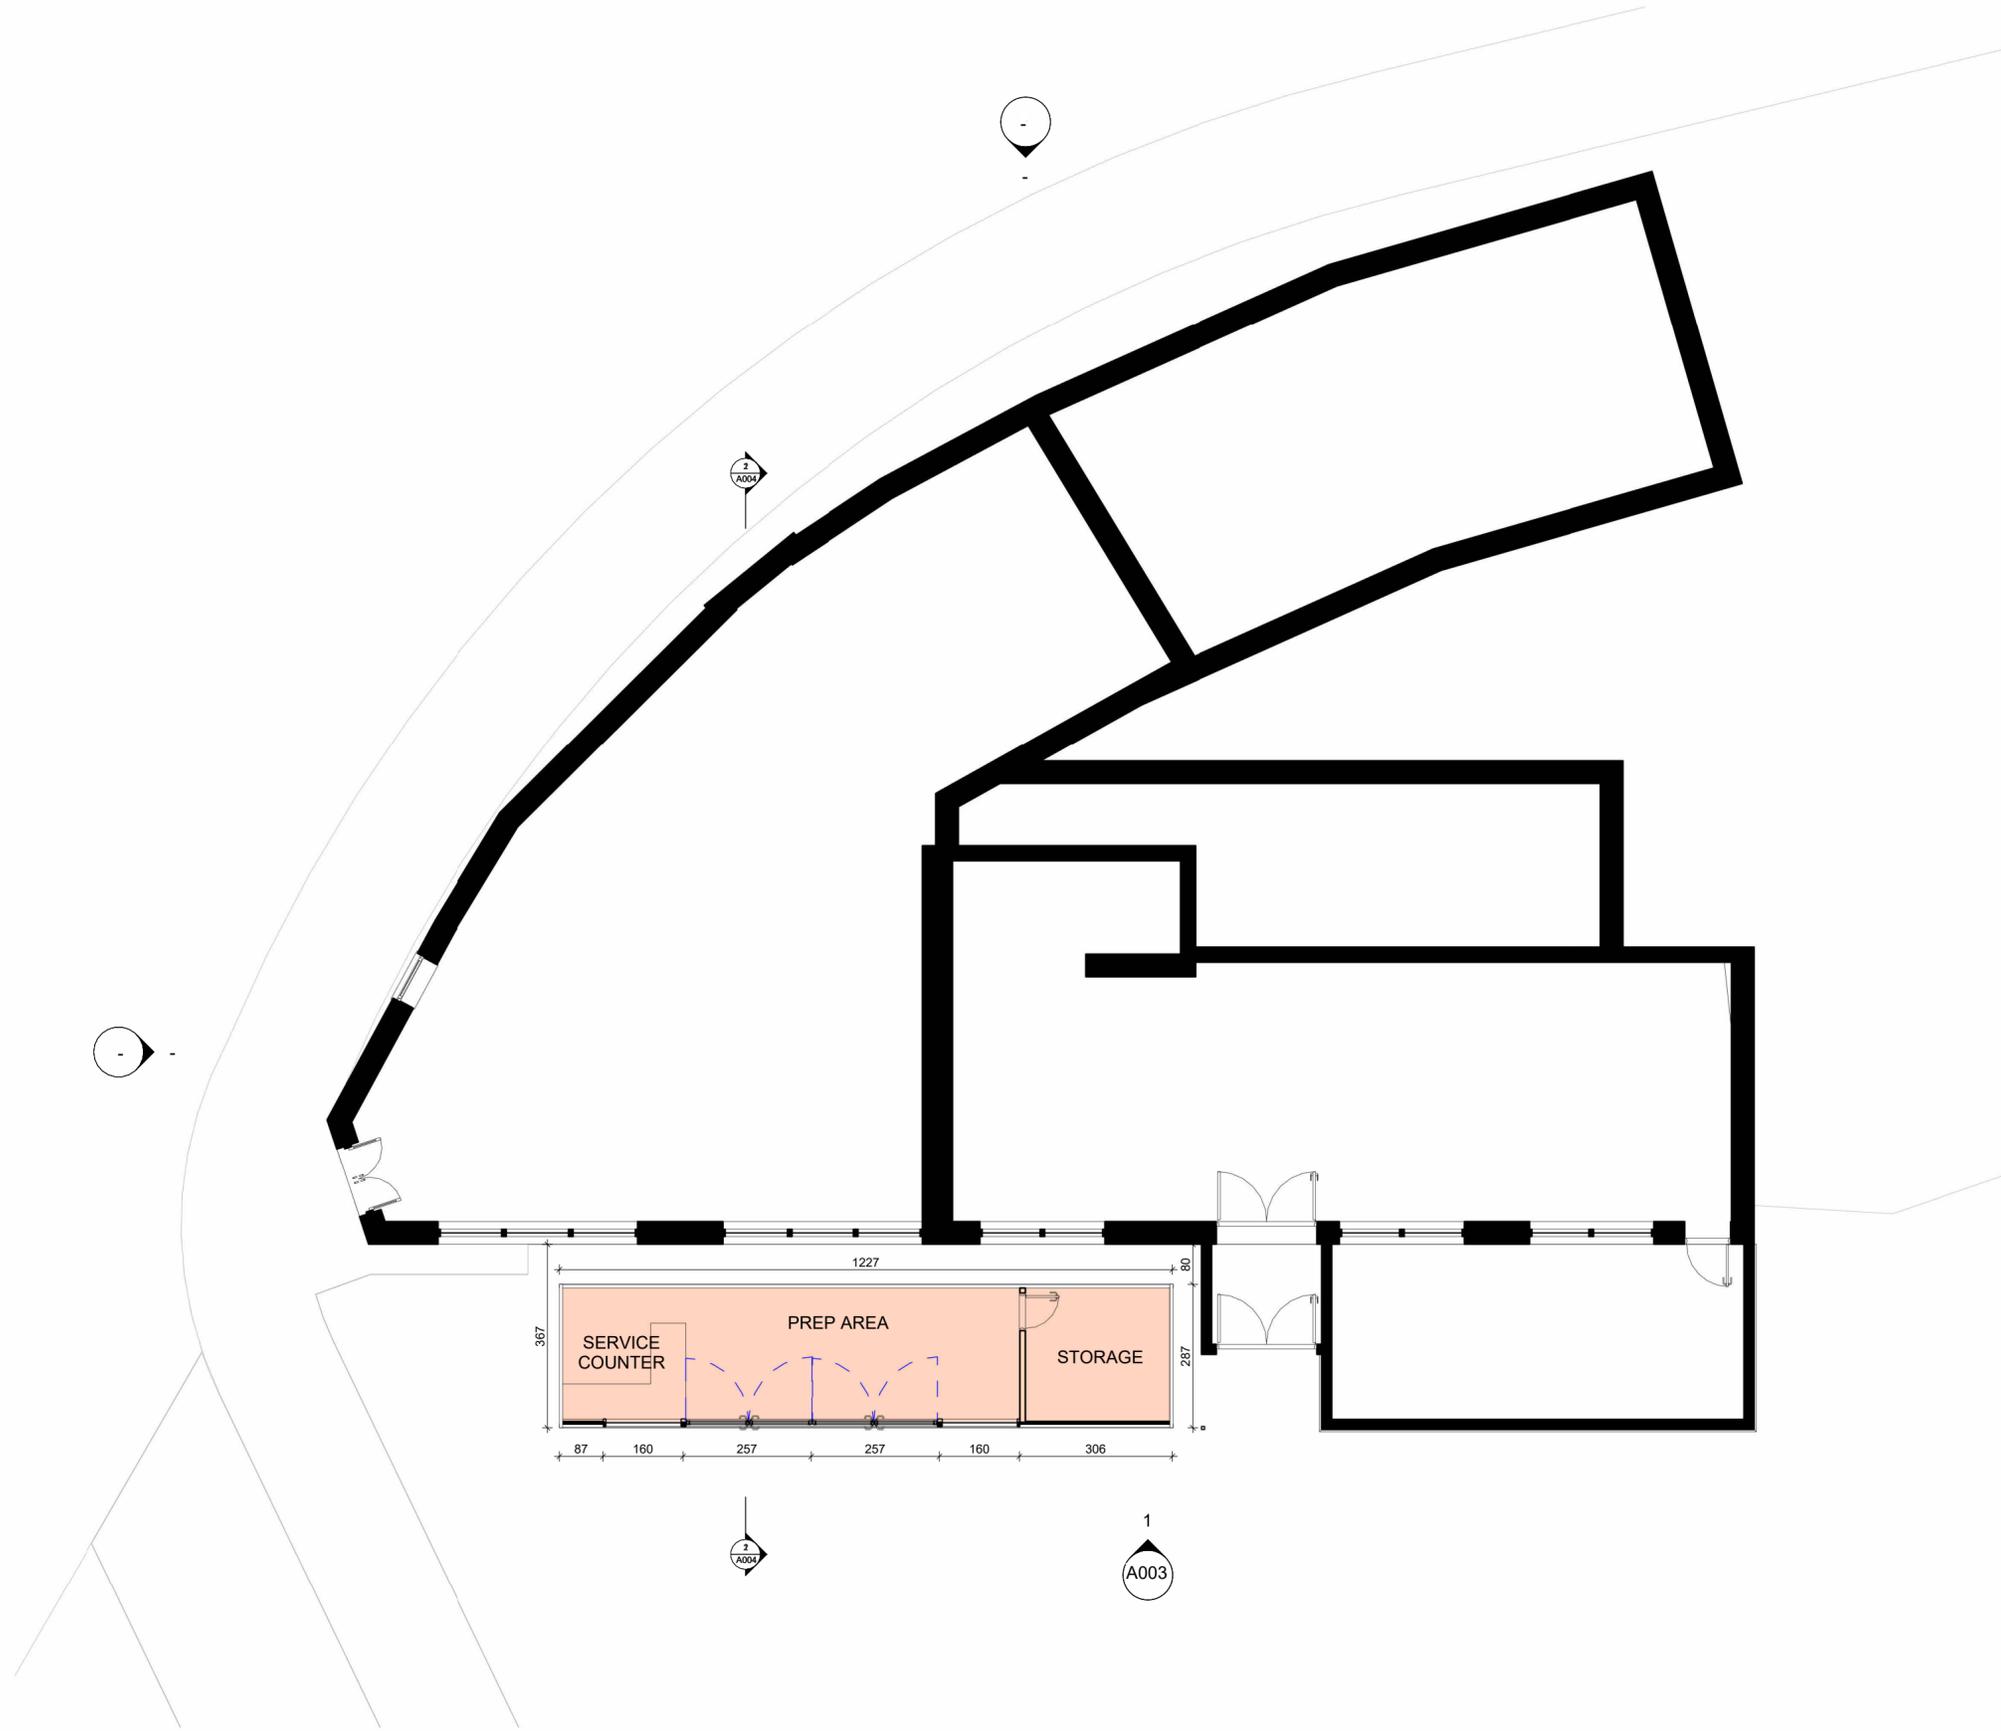


No.	Description	Date

<b>363</b> Architecture			
CODE	STATUS	SUITABILITY DESCRIPTION	PURPOSE OF ISSUE

PROJECT	OUTDOOR TEA UNIT
SHEET	PROPOSED FLOOR PLANS

CLIENT	MR. T		
Date	Project number	Scale (@ A2)	
Issue Date	0001	1 : 100	
Drawn by	DRWAING NUMBER	REV	
KS	A002.1		
Checked by			
RM			

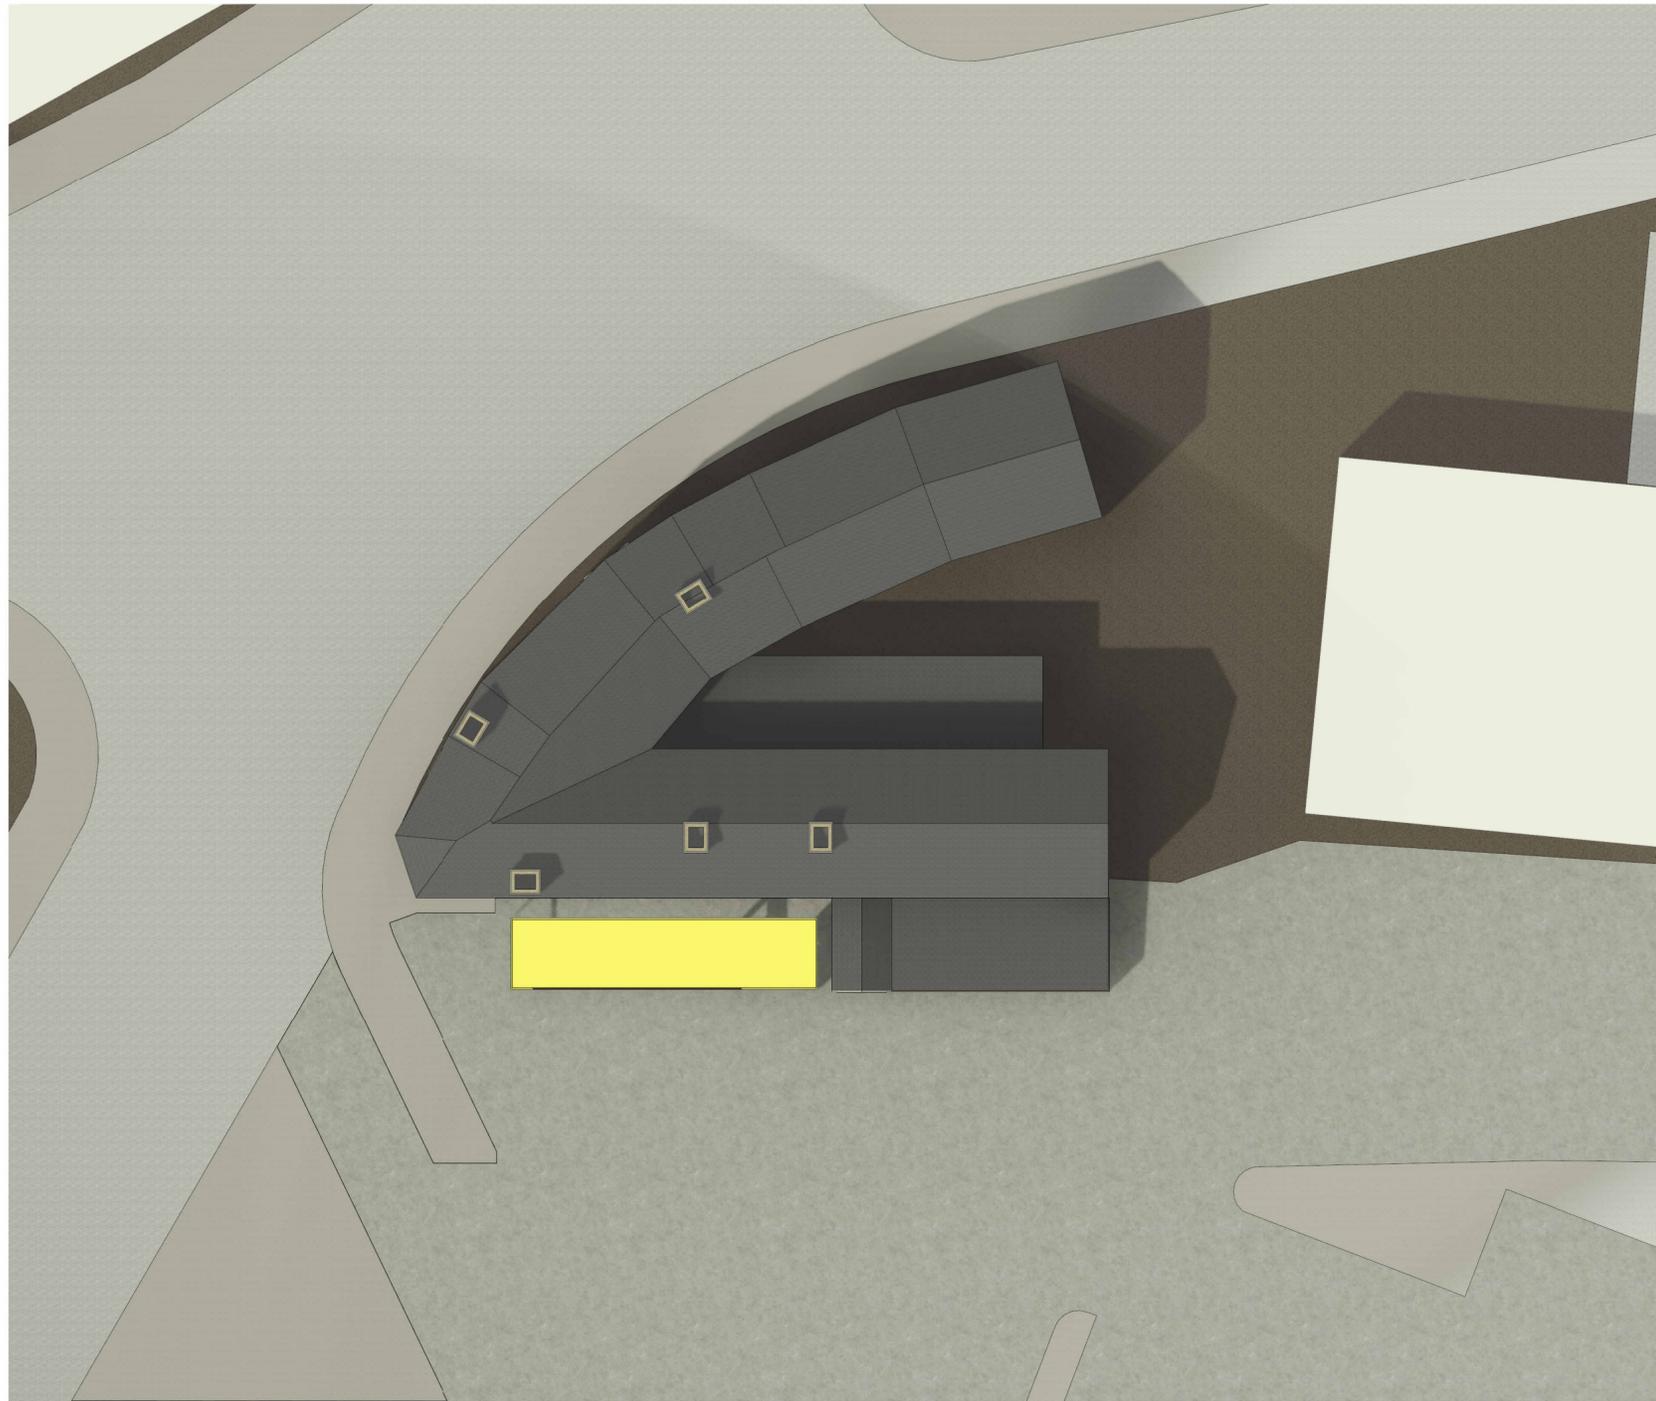


No.	Description	Date


			
CODE	STATUS	SUITABILITY DESCRIPTION	PURPOSE OF ISSUE

PROJECT	OUTDOOR TEA UNIT
SHEET	PROPOSED SITE PLAN

CLIENT	MR. T	
Date	Project number	Scale (@ A2)
Issue Date	0001	1 : 200
Drawn by	DRWAING NUMBER	REV
KS	A001.1	
Checked by		
RM		

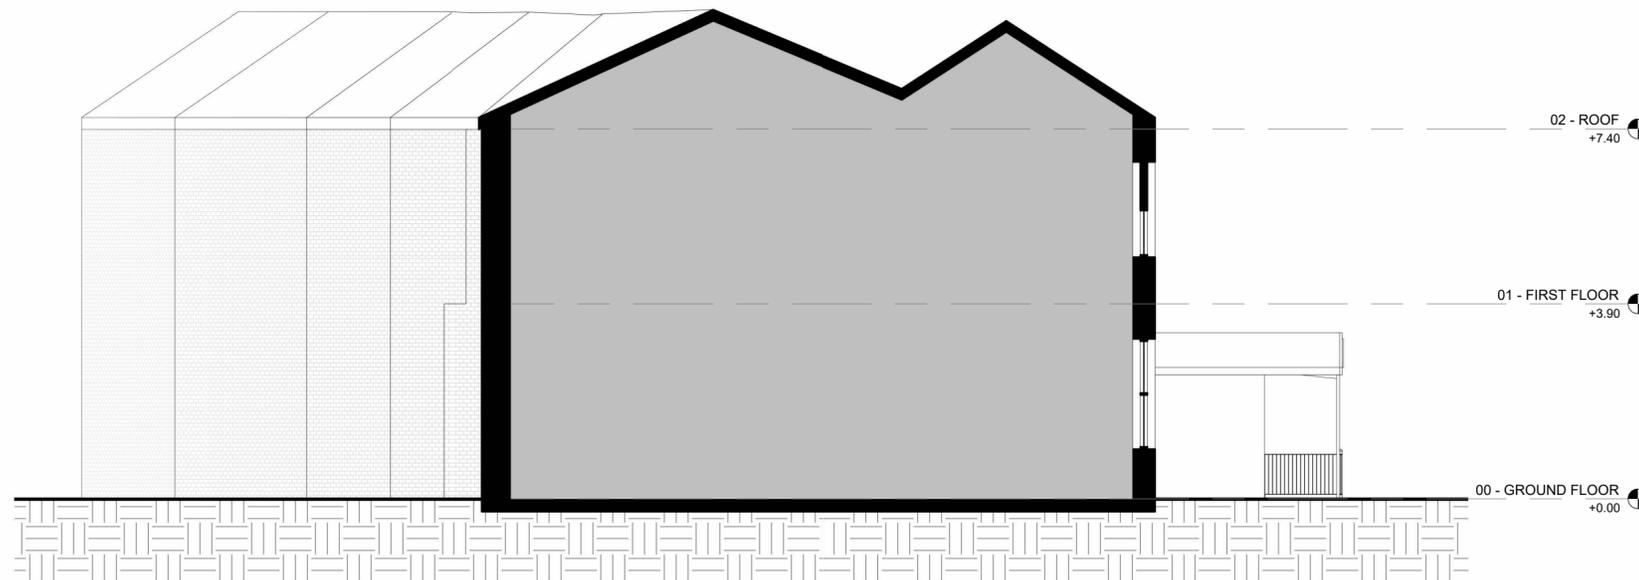

**1** SECTION A-A - EXISTING  
1 : 100

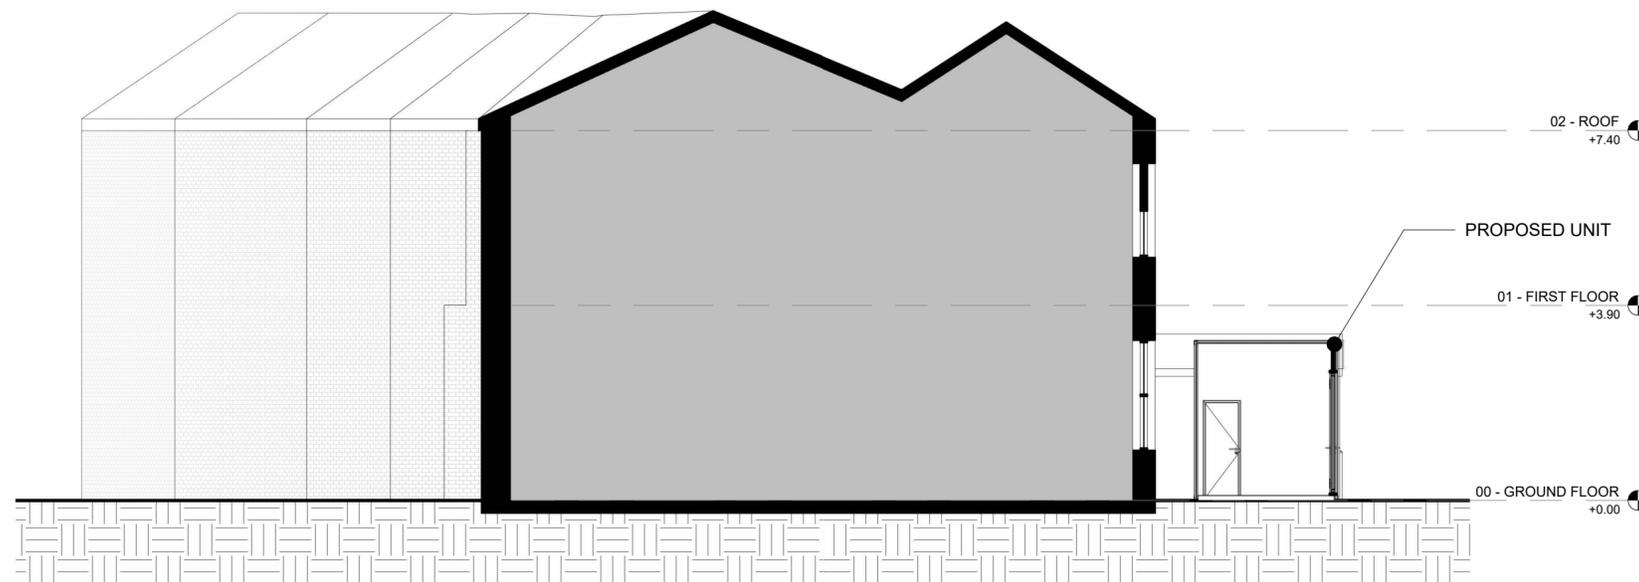

**2** SECTION A-A - PROPOSED  
1 : 100

No.	Description	Date

<b>363</b> Architecture			
CODE	STATUS	SUITABILITY DESCRIPTION	PURPOSE OF ISSUE

PROJECT	OUTDOOR TEA UNIT
SHEET	SECTIONS

CLIENT			<b>MR. T</b>		
Date	Project number	Scale (@ A2)			
Issue Date	0001	1 : 100			
Drawn by	DRAWING NUMBER		REV		
KS	A004				
Checked by					
RM					





1 STREET VIEW - EXISTING



2 STREET VIEW - PROPOSED

No.	Description	Date

<b>363</b> Architecture			
CODE	STATUS	SUITABILITY DESCRIPTION	PURPOSE OF ISSUE

PROJECT	OUTDOOR TEA UNIT
SHEET	STREET VIEW

CLIENT	MR. T		
Date	Project number	Scale (@ A2)	
Issue Date	0001		
Drawn by	DRAWING NUMBER		
KS	A006		
Checked by			
RM			
			REV



1 3D MODEL 01 - EXISTING



2 3D MODEL 01 - PROPOSED

No.	Description	Date



CODE	STATUS	SUITABILITY DESCRIPTION	PURPOSE OF ISSUE

PROJECT	OUTDOOR TEA UNIT
SHEET	3D MODEL

CLIENT	MR. T	
Date	Project number	Scale (@ A2)
Issue Date	0001	
Drawn by	DRAWING NUMBER	
KS	A005	REV
Checked by		
RM		