




PROPOSED GROUND FLOOR PLAN  
SCALE 1:100

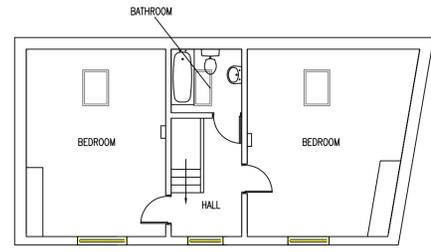


PROPOSED FIRST FLOOR PLAN  
SCALE 1:100

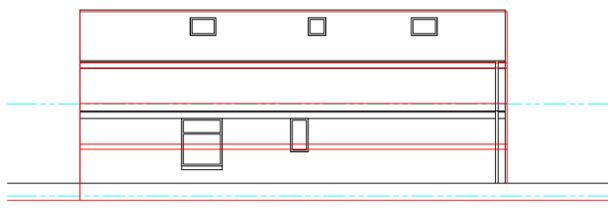


PROPOSED SOUTH-WEST  
ELEVATION  
SCALE 1:100

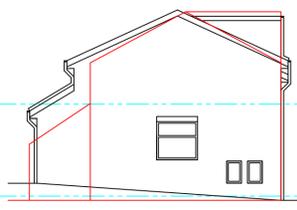

PROPOSED SOUTH-EAST  
ELEVATION  
SCALE 1:100

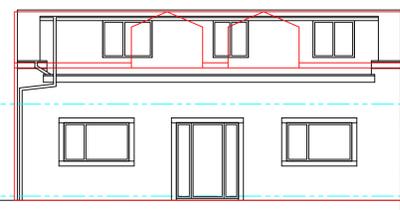


PROPOSED NORTH-EAST  
ELEVATION  
SCALE 1:100

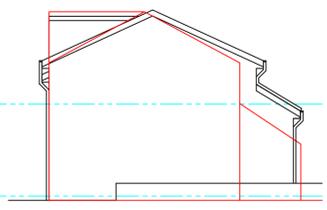

PROPOSED SOUTH-WEST  
ELEVATION  
SCALE 1:100

INDICATES LINE OF ORIGINAL PLANNING APPLICATION FOR OUTBUILDING

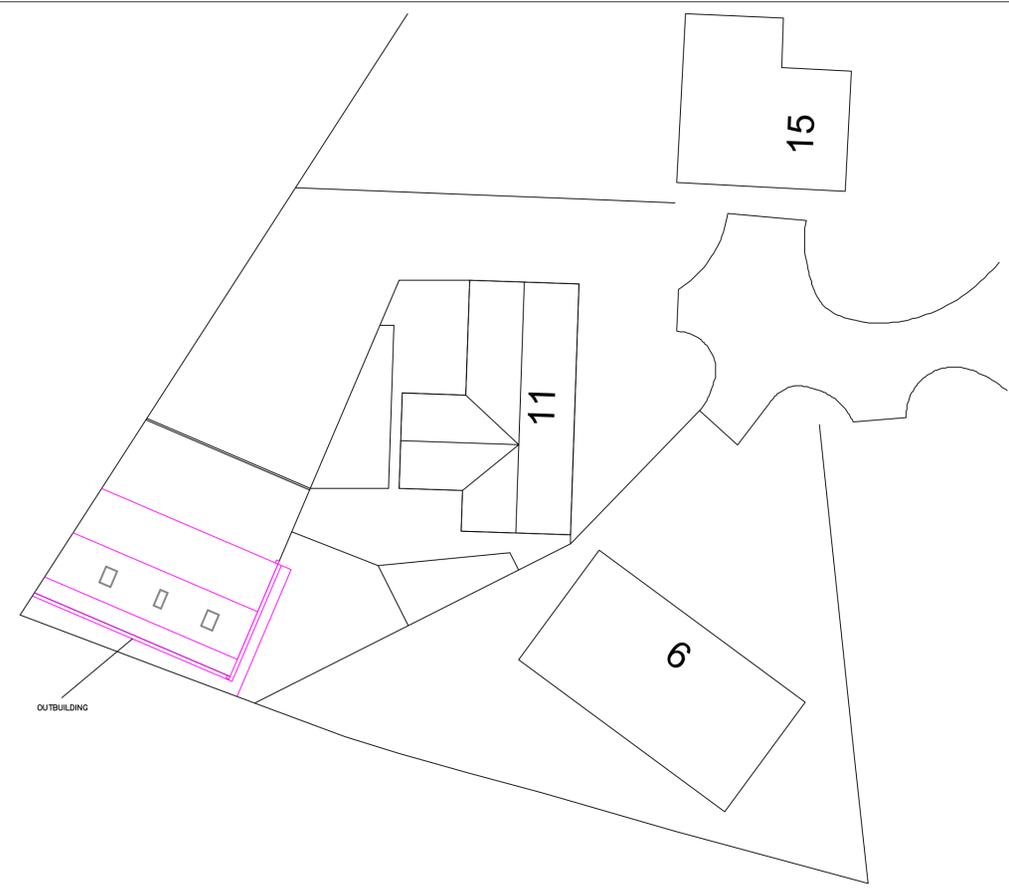


PROPOSED SITE PLAN  
SCALE 1:200

NOTE - THIS DRAWING IS FOR PLANNING PURPOSES ONLY - FURTHER DETAILED DRAWINGS WILL BE REQUIRED AS PART OF A BUILDING REGULATIONS APPLICATION.

NOTE - DO NOT SCALE OFF DRAWING. DIMENSIONS TO BE CONFIRMED ON SITE  
ALL DIMENSIONS IN MM

NOTE - THIS DRAWING IS TO BE READ IN CONJUNCTION WITH DRAWING NO. S03 - WORK SPECIFICATION

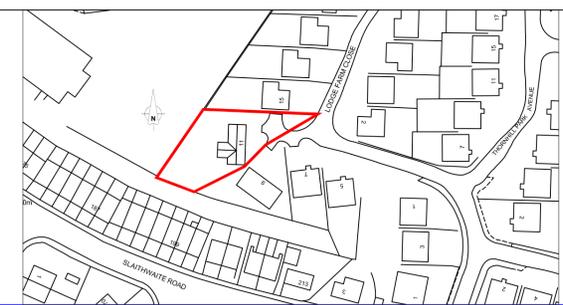

SITE LOCATION PLAN  
SCALE 1:1250

Revisions		Planning Application for:	
Date		Outbuilding	
Apr 2023		11 Lodge Farm Close, Dewsbury	
		Drawing Title:	
		Proposed Plans and Elevations	
		Drawing No:	Rev
		S01	B
		Scale: As shown	Paper Size: A1