




PROPOSED GROUND FLOOR PLAN
SCALE 1:100

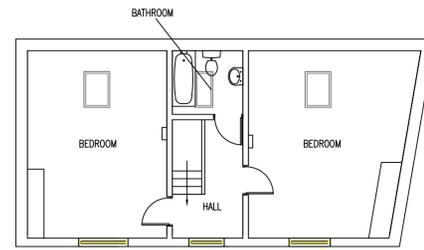


PROPOSED FIRST FLOOR PLAN
SCALE 1:100

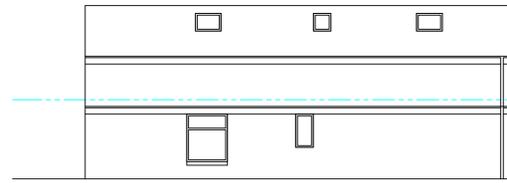


PROPOSED SOUTH-WEST
ELEVATION
SCALE 1:100

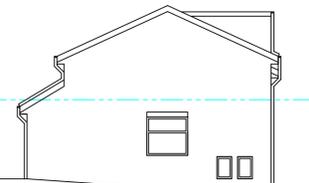


PROPOSED SOUTH-EAST
ELEVATION
SCALE 1:100

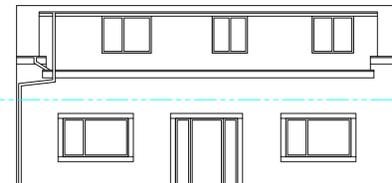

PROPOSED NORTH-EAST
ELEVATION
SCALE 1:100

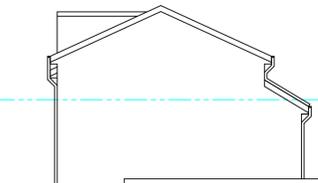

PROPOSED SOUTH-WEST
ELEVATION
SCALE 1:100

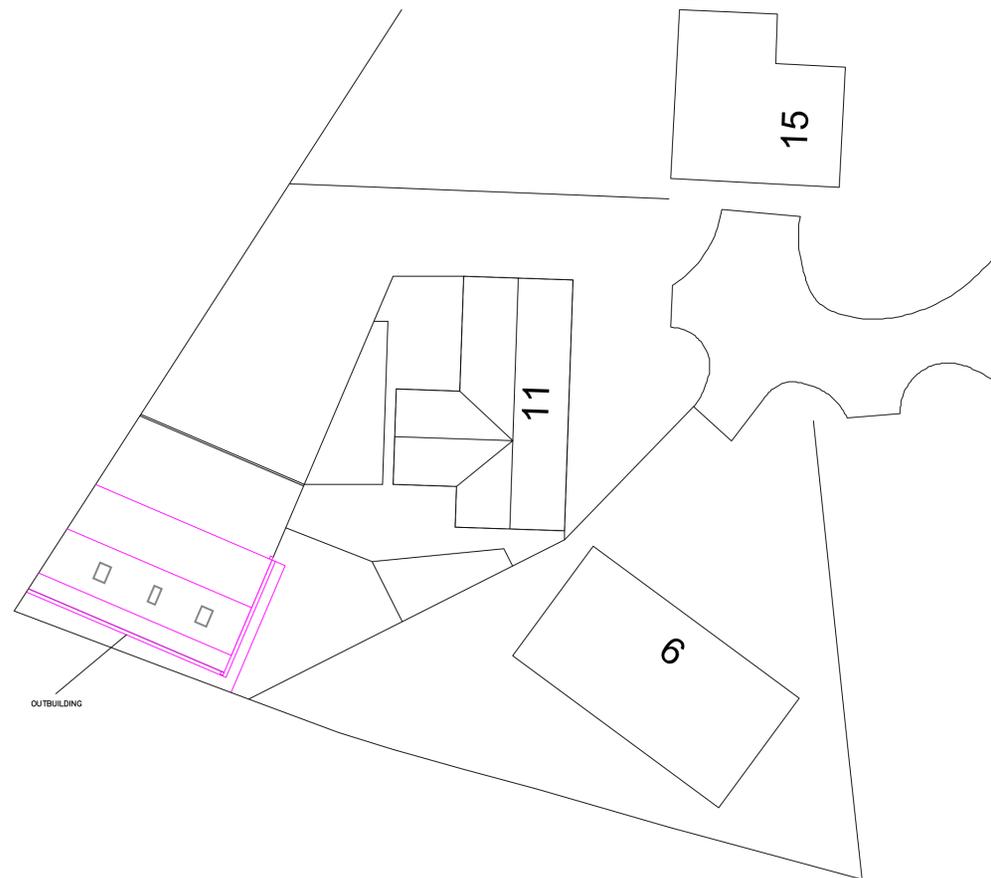

PROPOSED SITE PLAN
SCALE 1:200

NOTE - THIS DRAWING IS FOR PLANNING PURPOSES ONLY - FURTHER DETAILED DRAWINGS WILL BE REQUIRED AS PART OF A BUILDING REGULATIONS APPLICATION.

NOTE - DO NOT SCALE OFF DRAWING. DIMENSIONS TO BE CONFIRMED ON SITE

ALL DIMENSIONS IN MM

NOTE - THIS DRAWING IS TO BE READ IN CONJUNCTION WITH DRAWING NO. S03 - WORK SPECIFICATION



SITE LOCATION PLAN
SCALE 1:1250

Revisions		Planning Application for:
Date	Apr 2023	
		Outbuilding
		11 Lodge Farm Close, Dewsbury
		Drawing Title:
		Proposed Plans and Elevations (Red-Line Removed)
		Drawing No: S02
		Rev B
		Scale: As shown Paper Size: A1