


Location Plan
1 : 1250



Site Plan
1 : 500

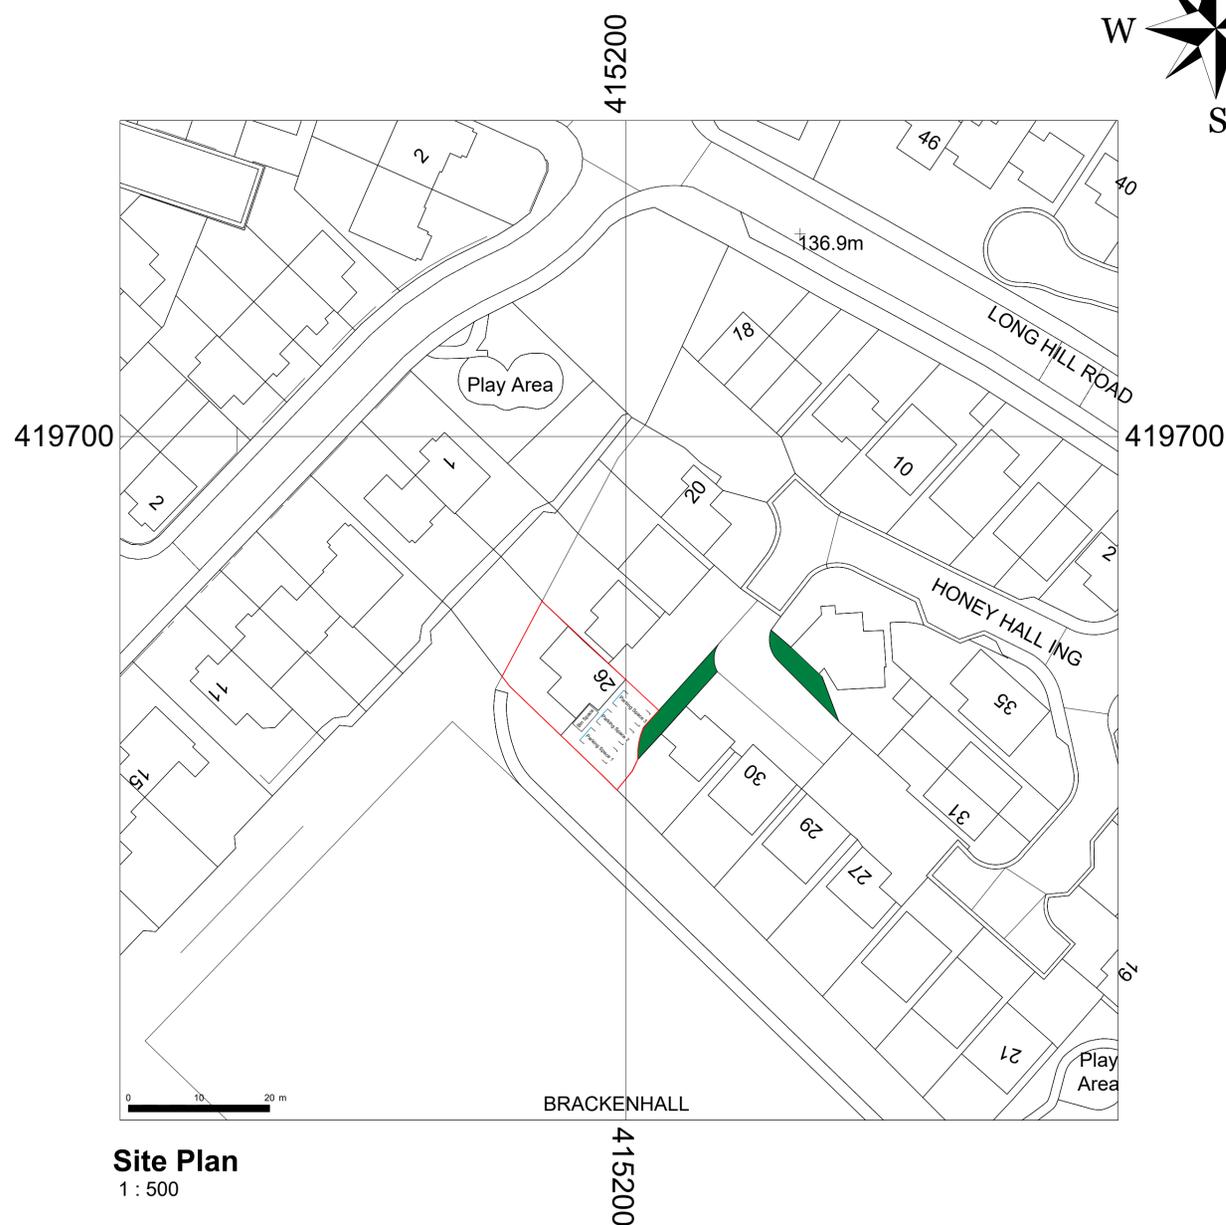

Project Name
26 Honey Hall Ing, Huddersfield, HD2 1GP

Drawing Title:
Proposed Location And Site Plan

Drawing Number: TR-A23-0303-004
Scale: As indicated@A1

Date: 10/05/23
Revision: B

Drawn By: AM
Checked by: JA

Reason For Issue:
Planning