




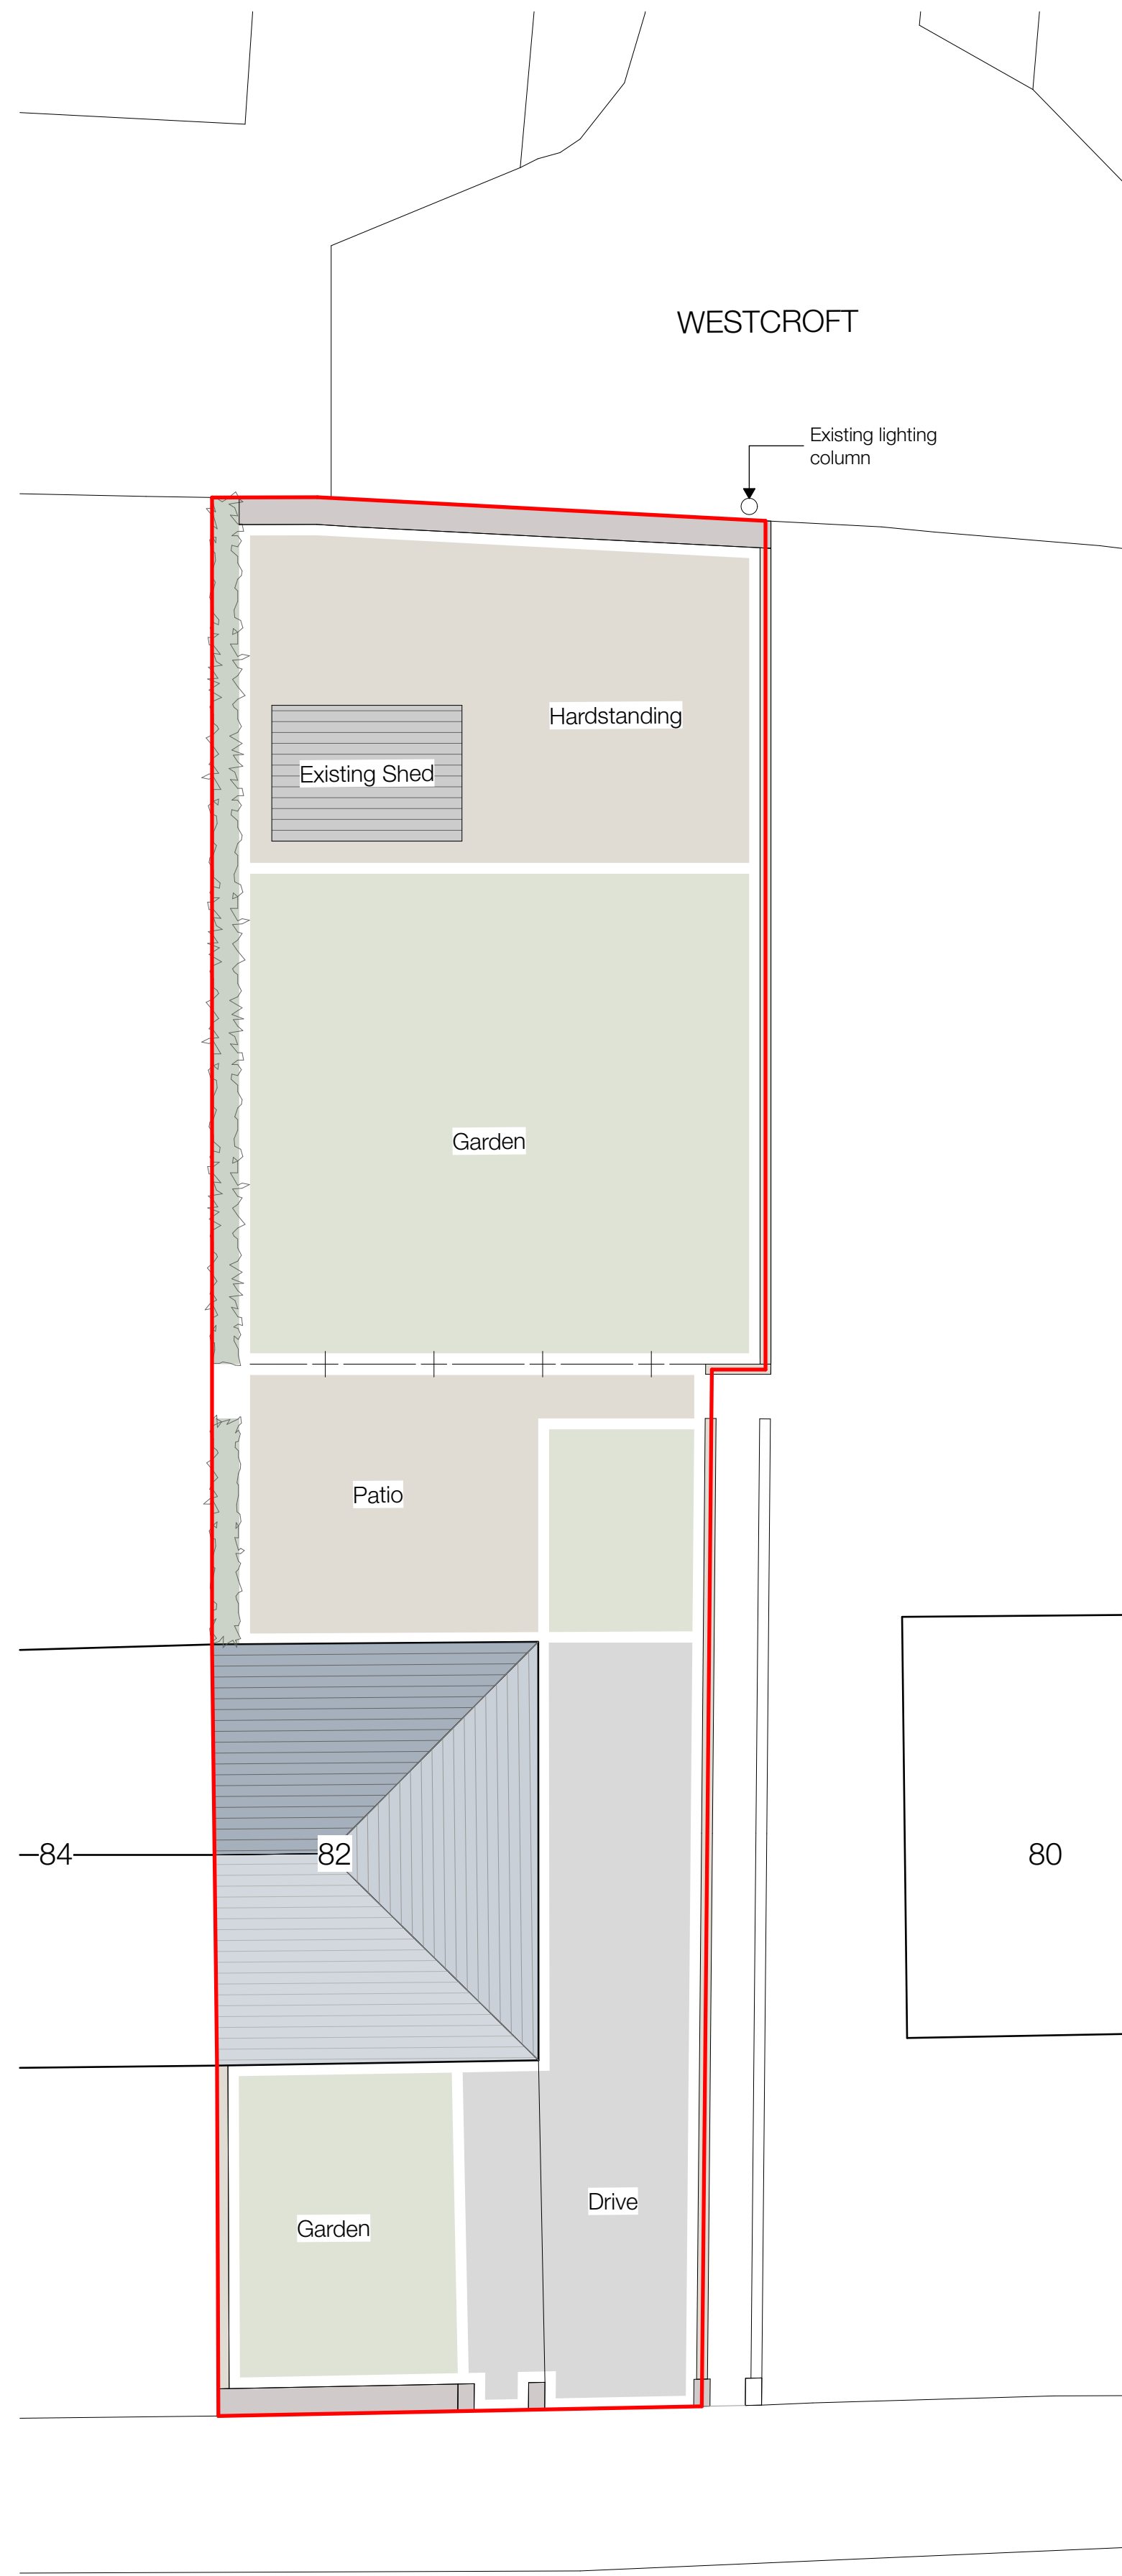


Existing Site Plan - 1:100

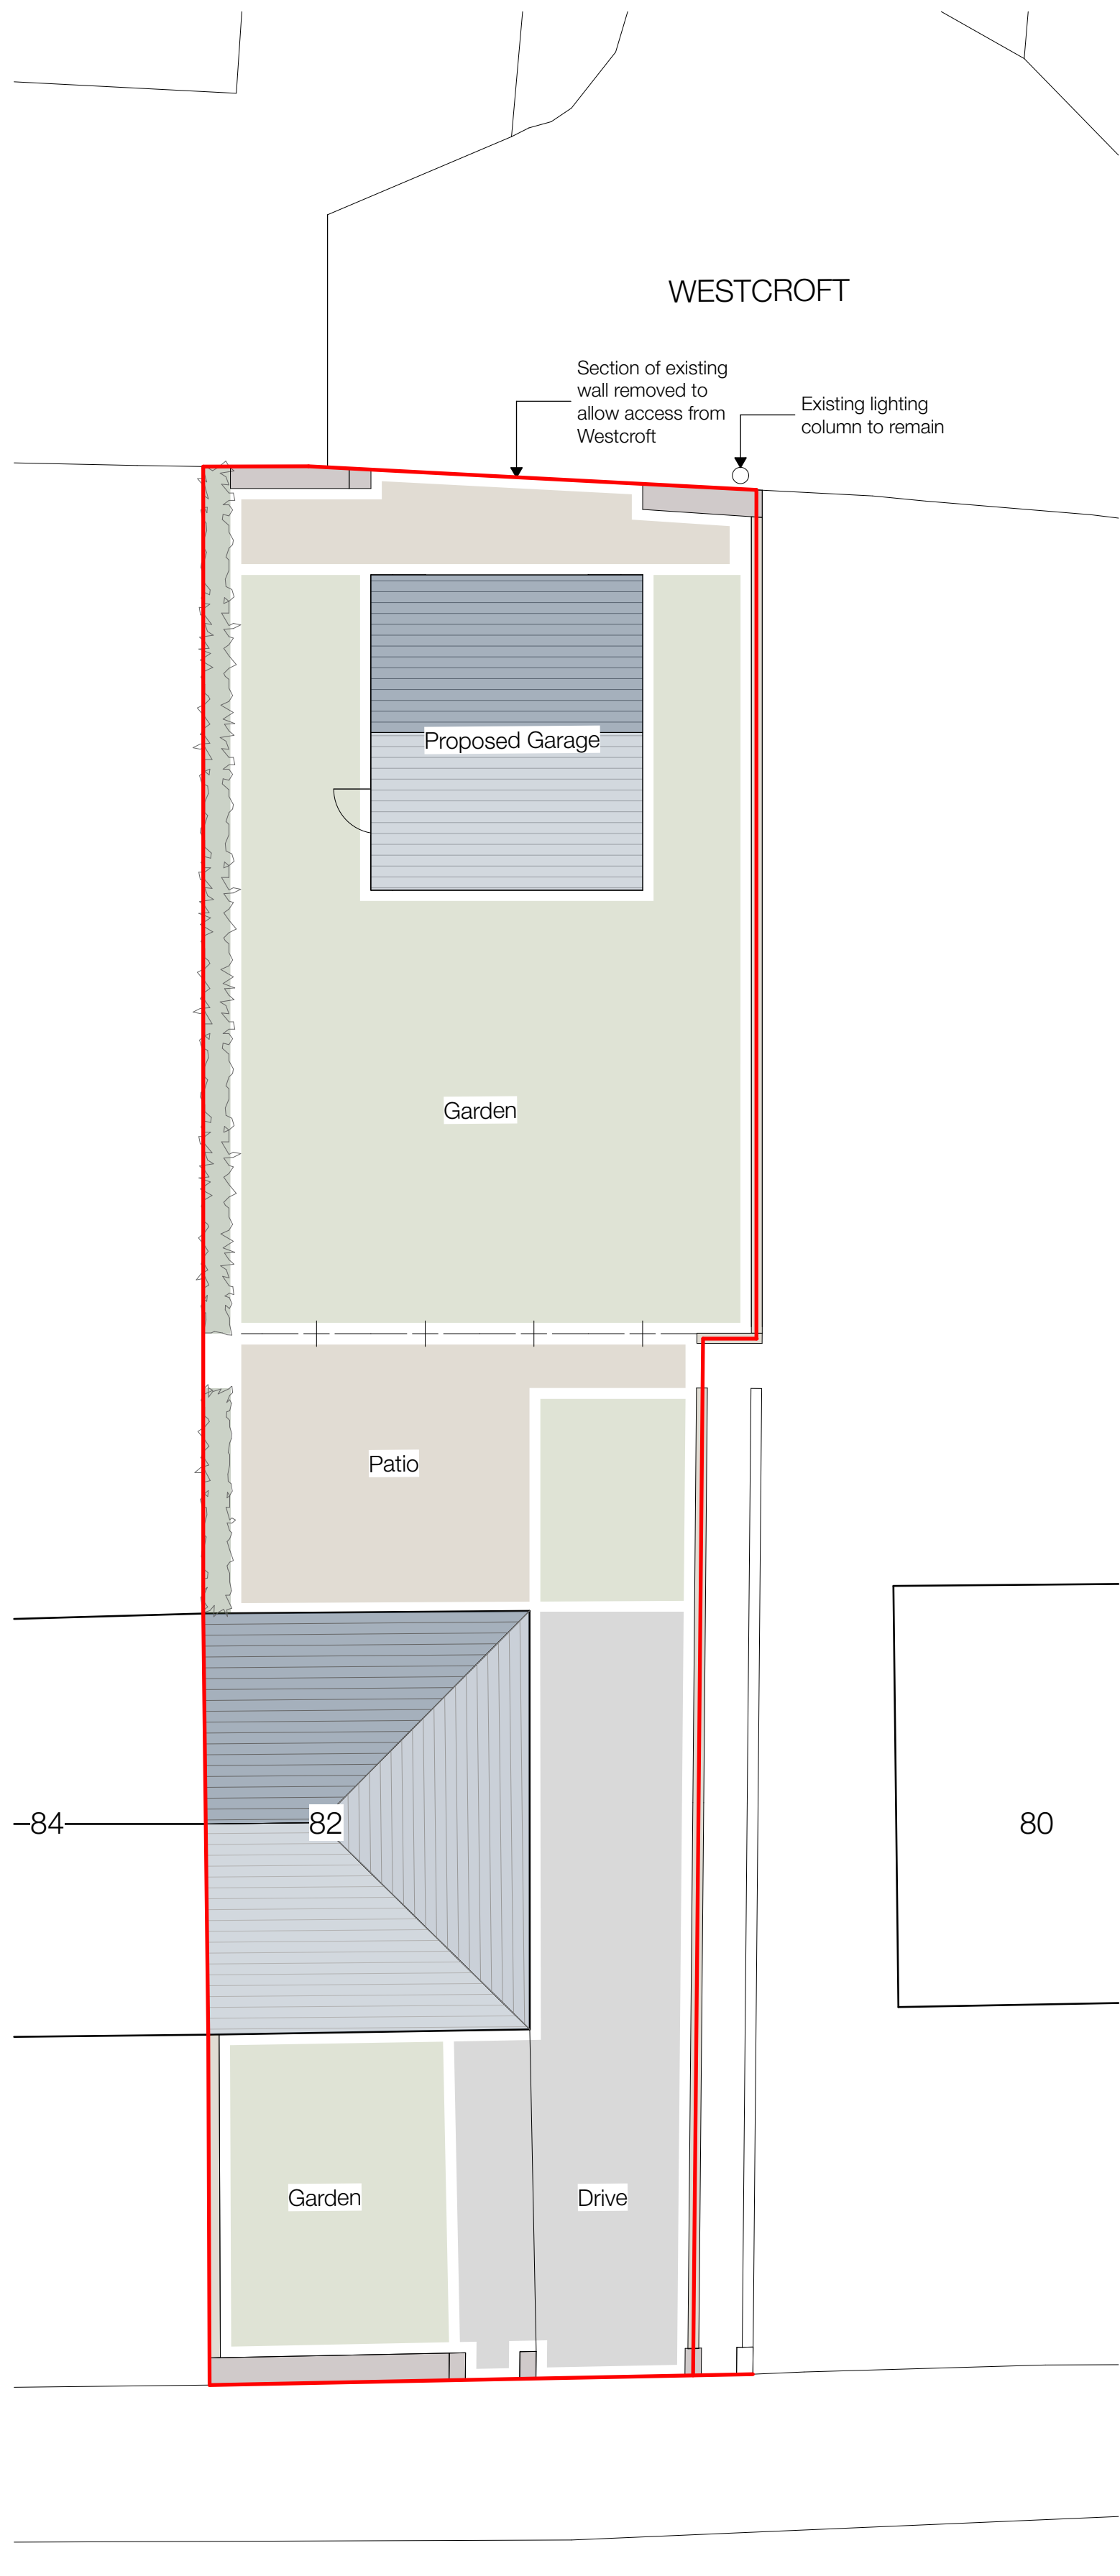


Proposed Site Plan - 1:100

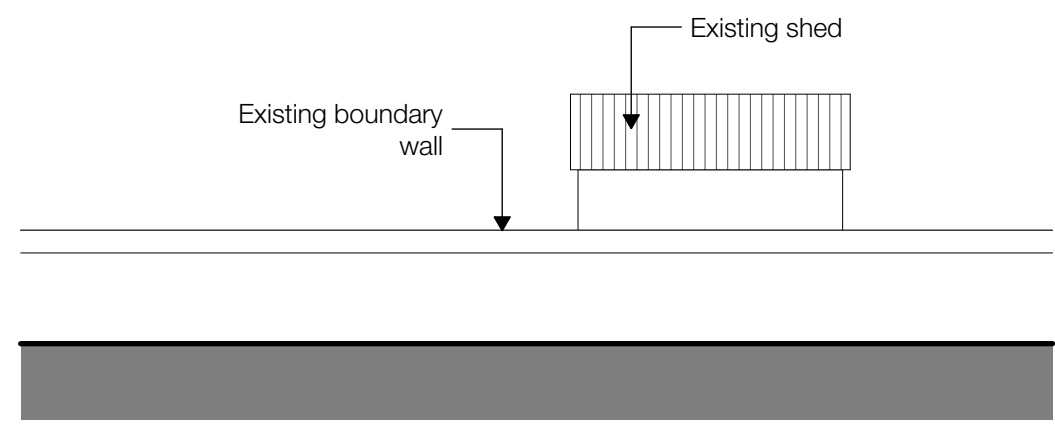


Existing North Elevation - 1:100

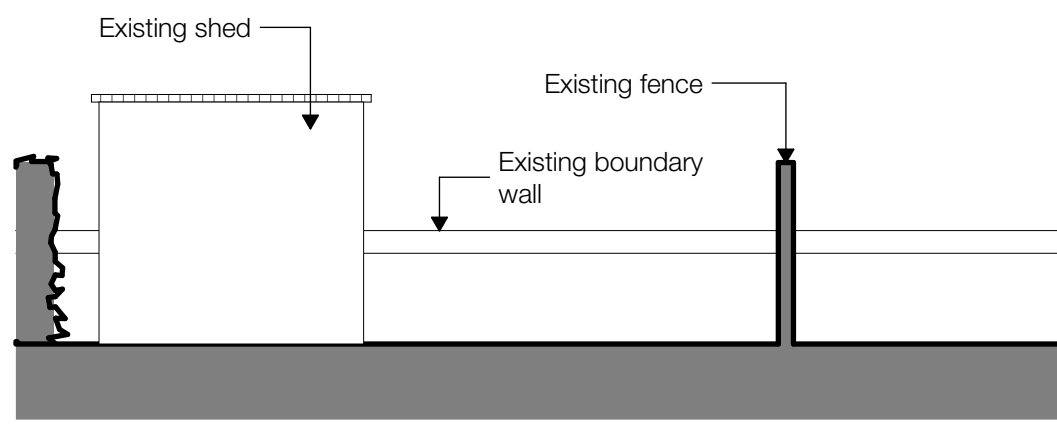


Existing South Elevation - 1:100

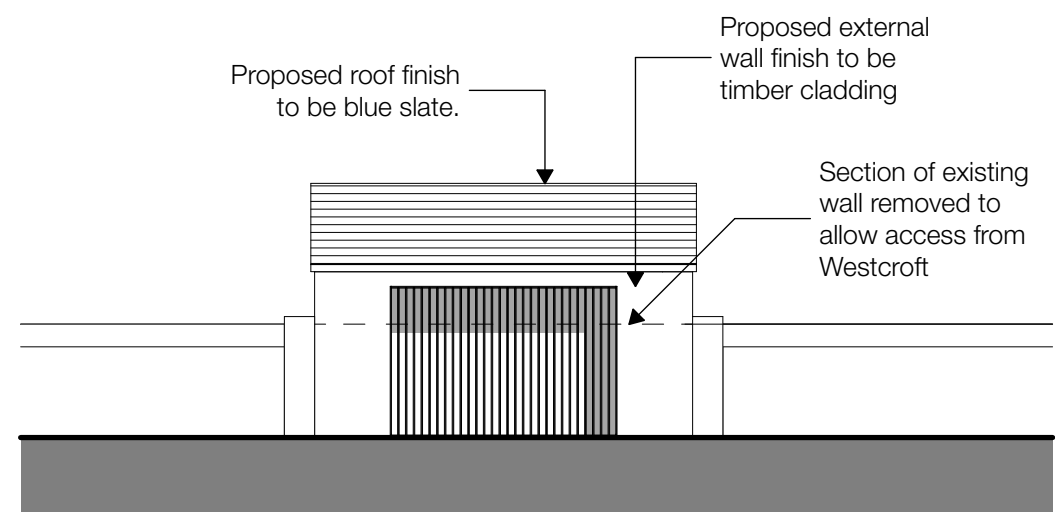


Proposed North Elevation - 1:100

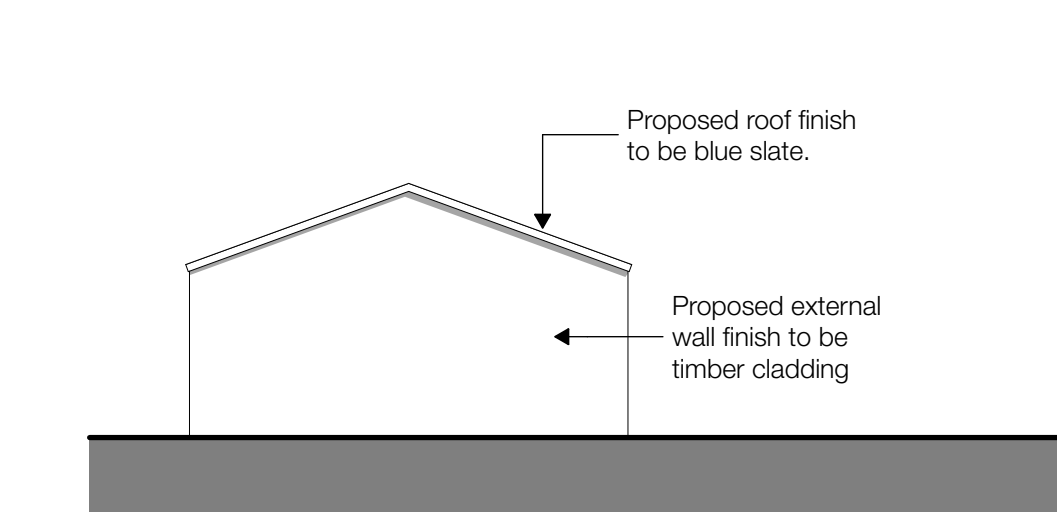


Proposed East Elevation - 1:100

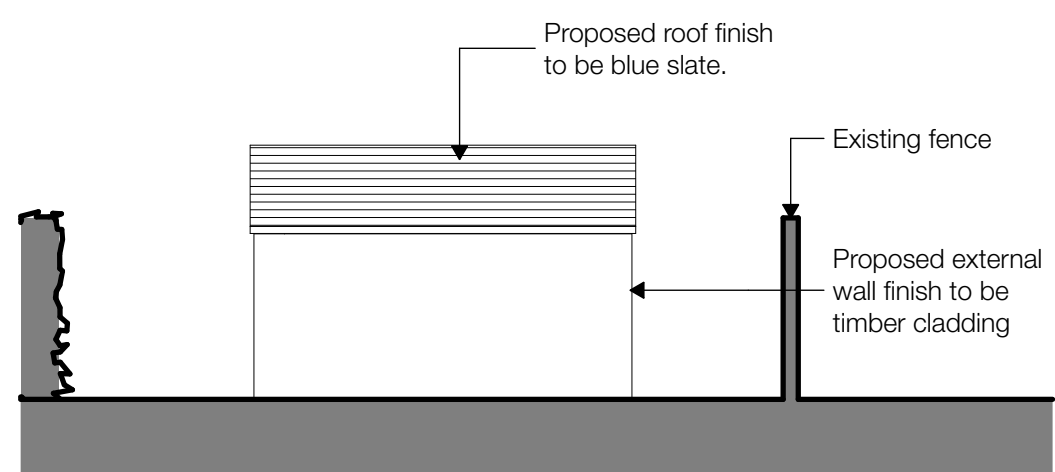


Proposed South Elevation - 1:100

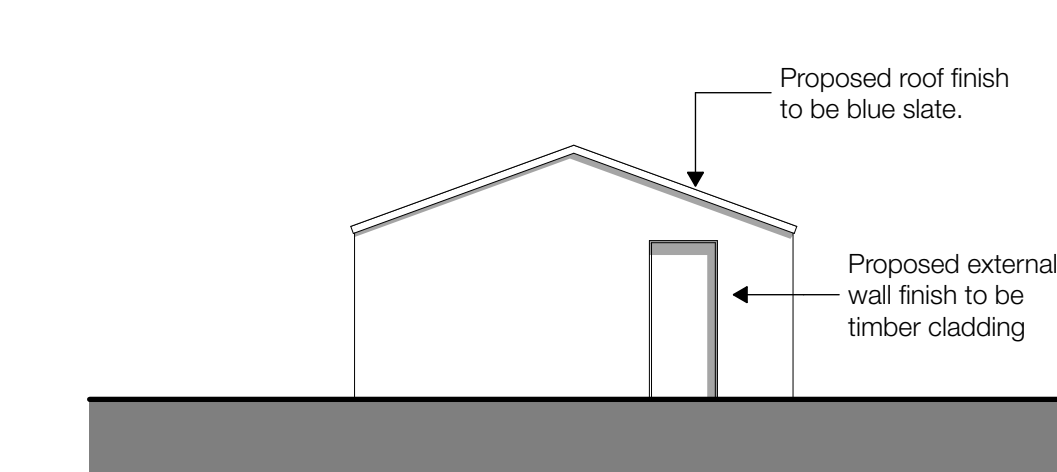

Proposed West Elevation - 1:100

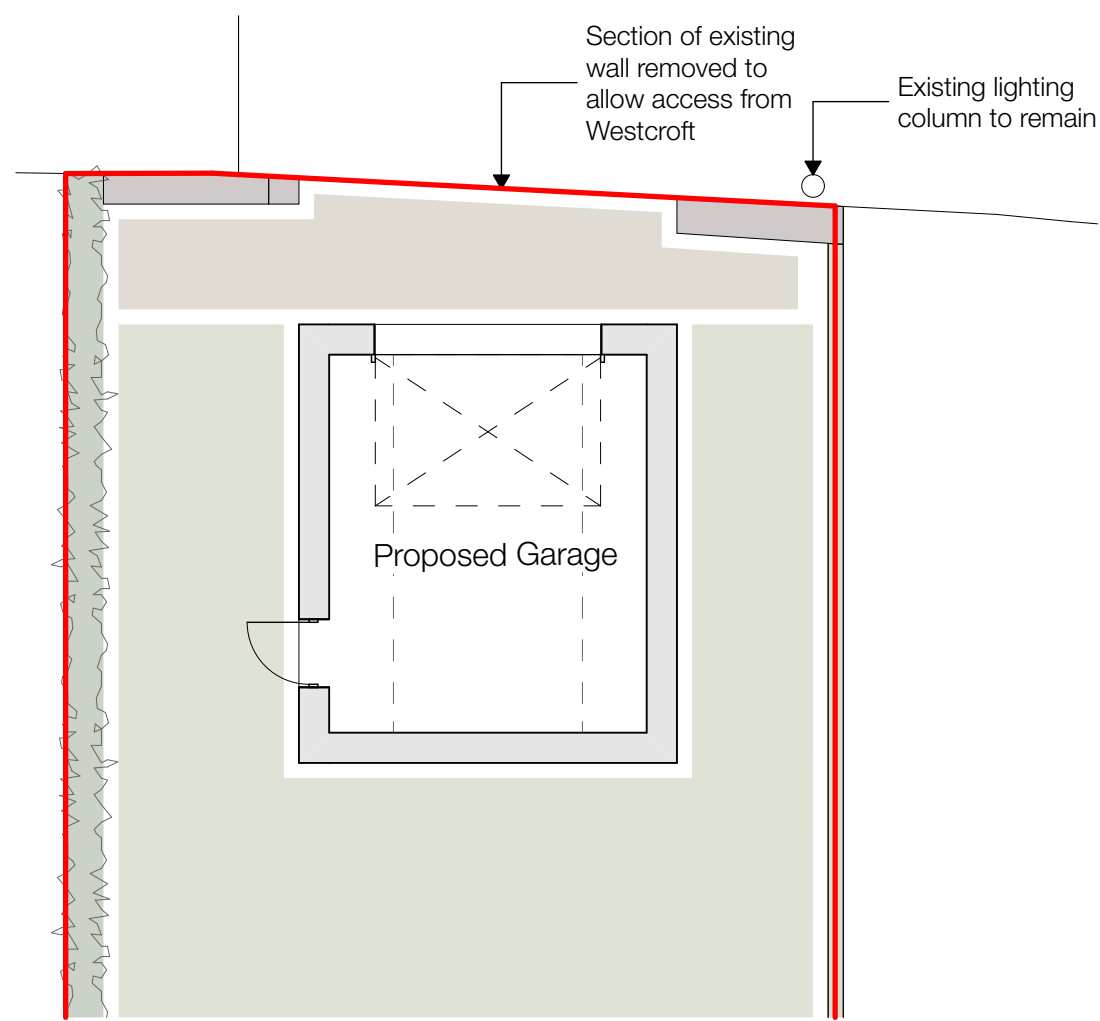

Proposed Ground Floor Plan - 1:100

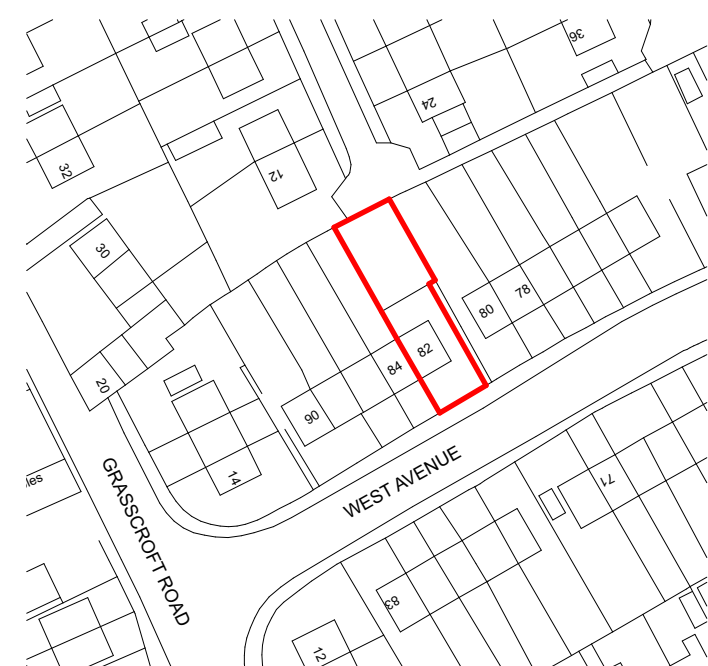

OS Plan - 1:1250

Notes

Do not scale from drawing, use figured dimensions only.

All dimensions must be checked and verified on site prior to commencement of work and architect to be notified of any discrepancies.

This drawing is intended to permit overall scheme proposals only and cannot be used for construction purposes without further information.

REV.		DATE
A	Proposals reduced in scale following feedback from planning officer	08.11.23
B	Proposals reduced in scale following feedback from planning officer	27.11.23
C	Proposals reduced in scale following feedback from planning officer	19.04.24

CLIENT Mr Harry Williams

PROJECT 82 West Avenue, Honley, HD9 6HF

DRAWING Existing & Proposed Drawings

DATE	April 2023	SCALE	1:100
DRAWING NO.	01	REVISION	C