
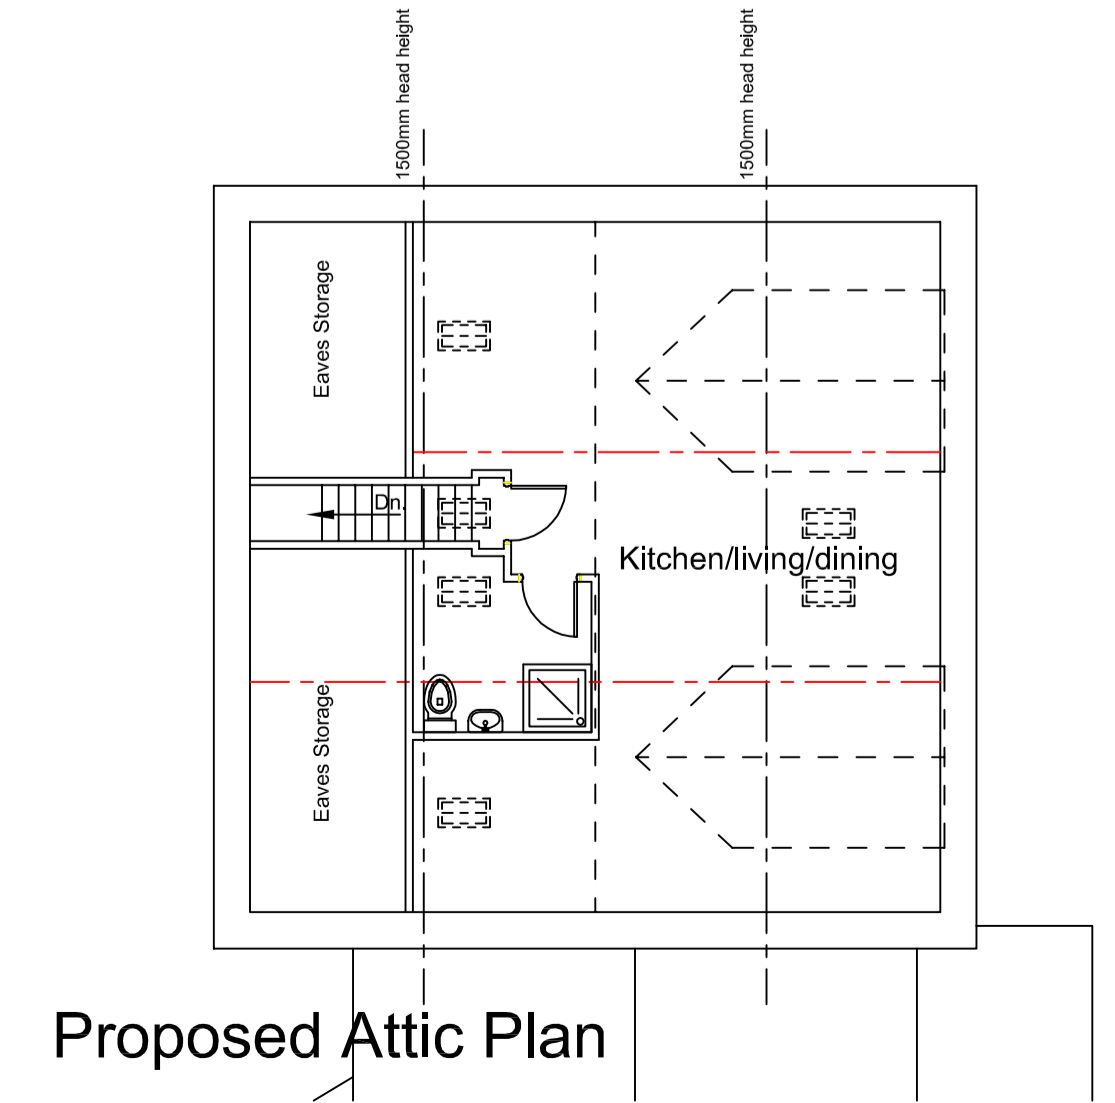


Existing Flat 1 -
36.6sqm
11.1sqm bedroom

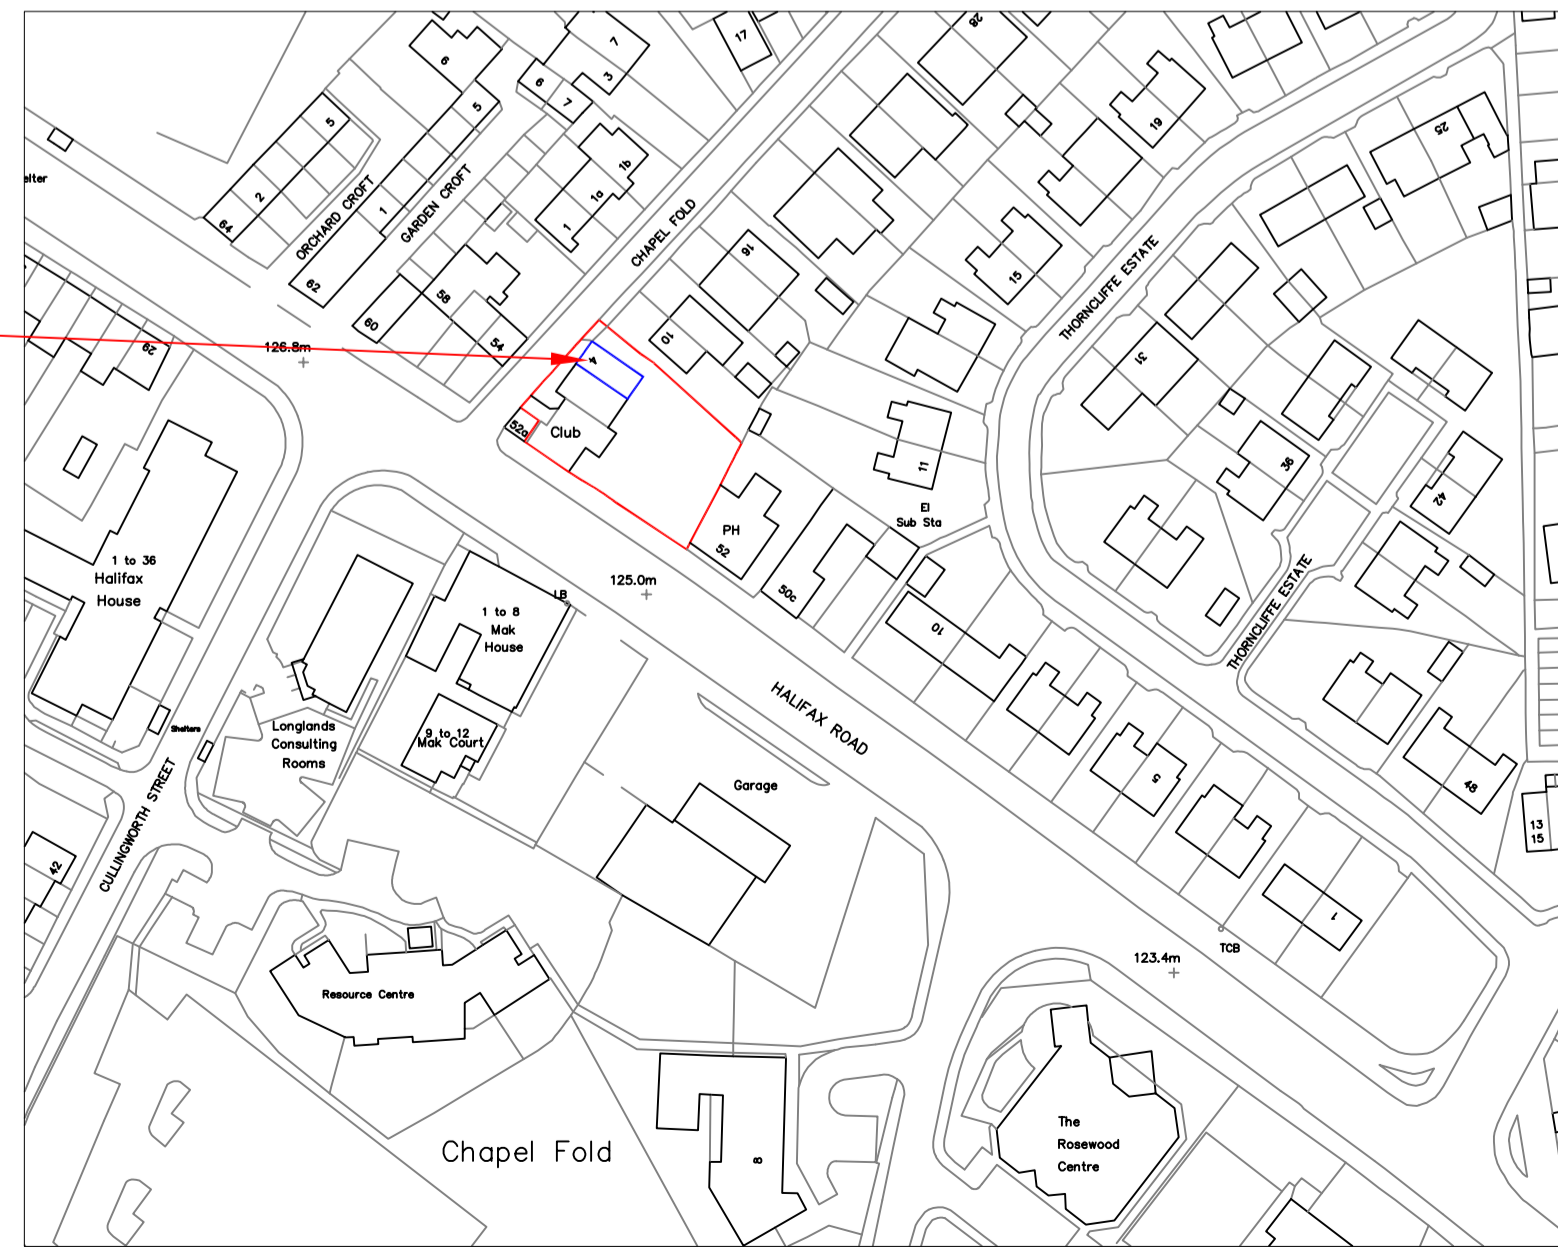

Mr Husnain Ali
Conservative Club
2 Chapel Fold
Batley, WF17 7AY

Change of use of an existing
Conservative Club to a restaurant/cafe,
including the change of use of one 2
bed flat to two 1 bed flats, 1 new 2 bed
flat, 1 new attic flat with dormers and
additional one bed ground floor flat,
including new car parking and access
arrangements

Dwg Title			
Single Plan All Information			
Existing and proposed floor plans and Elevations			
Date	SCALE	Drawn	Chk By
141102	As Shown	D Hughes	-
Proj No	Dwg No	Rev	C