



Chimney stack above roof level to be retained as indicated with appropriate GRP/EPDM upstand and lead apron flashing over where stack projects through flat roof dormer.




South East Elevation

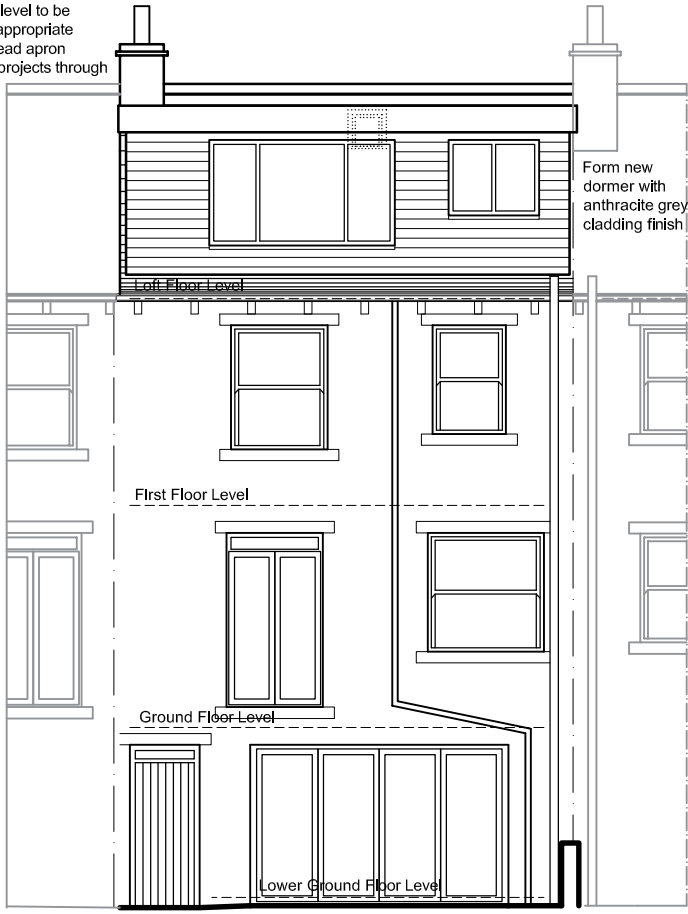


North West Elevation

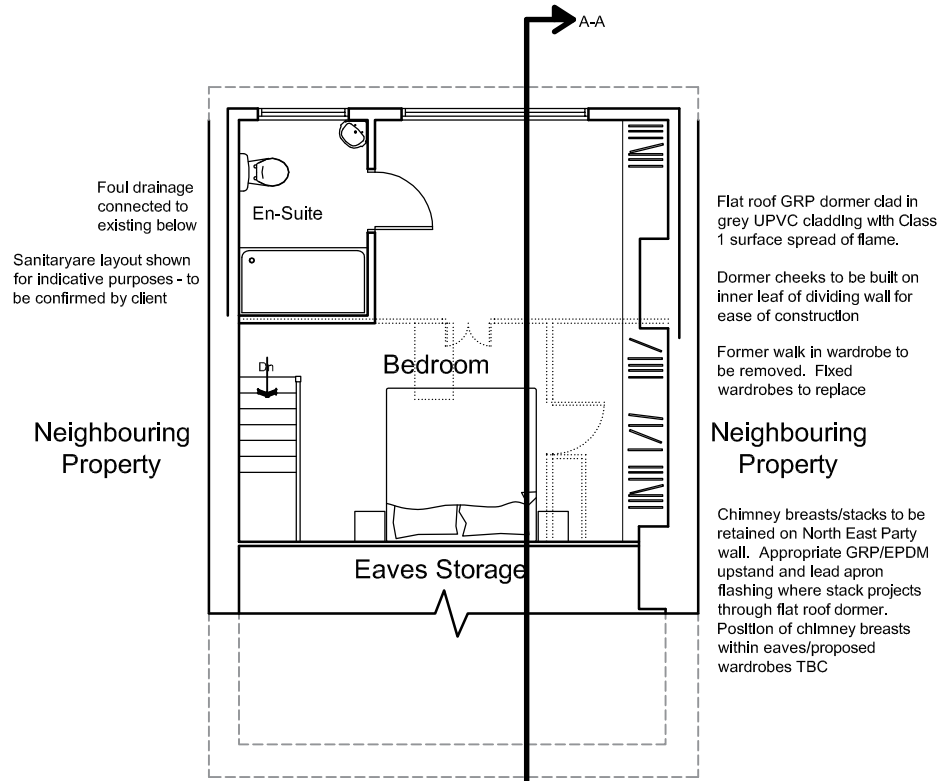


Second Floor Plan

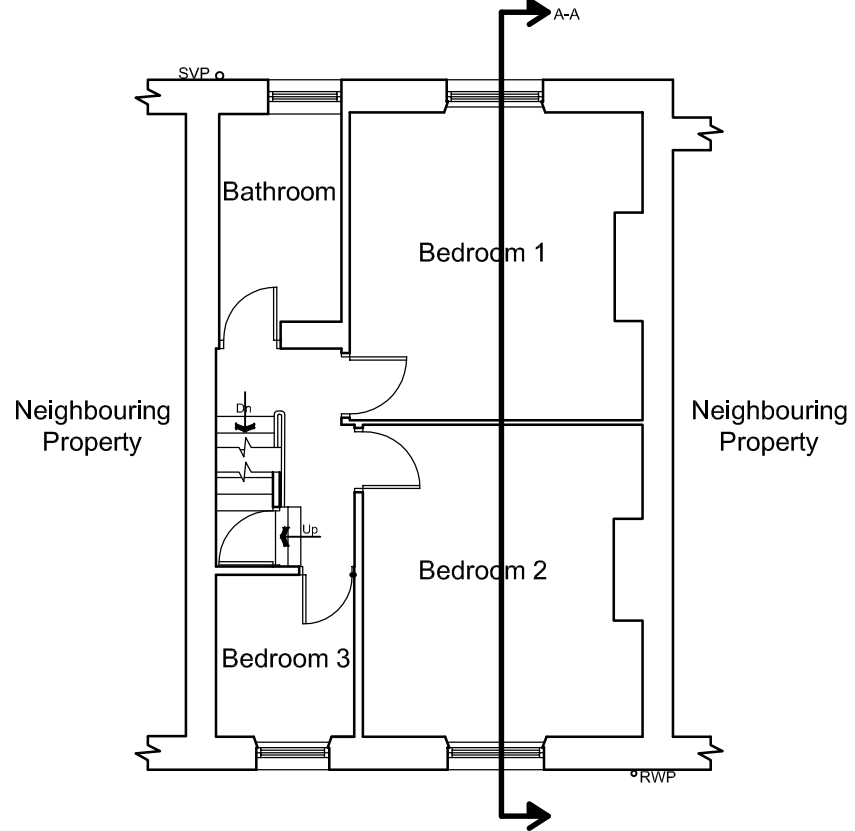


First Floor Plan

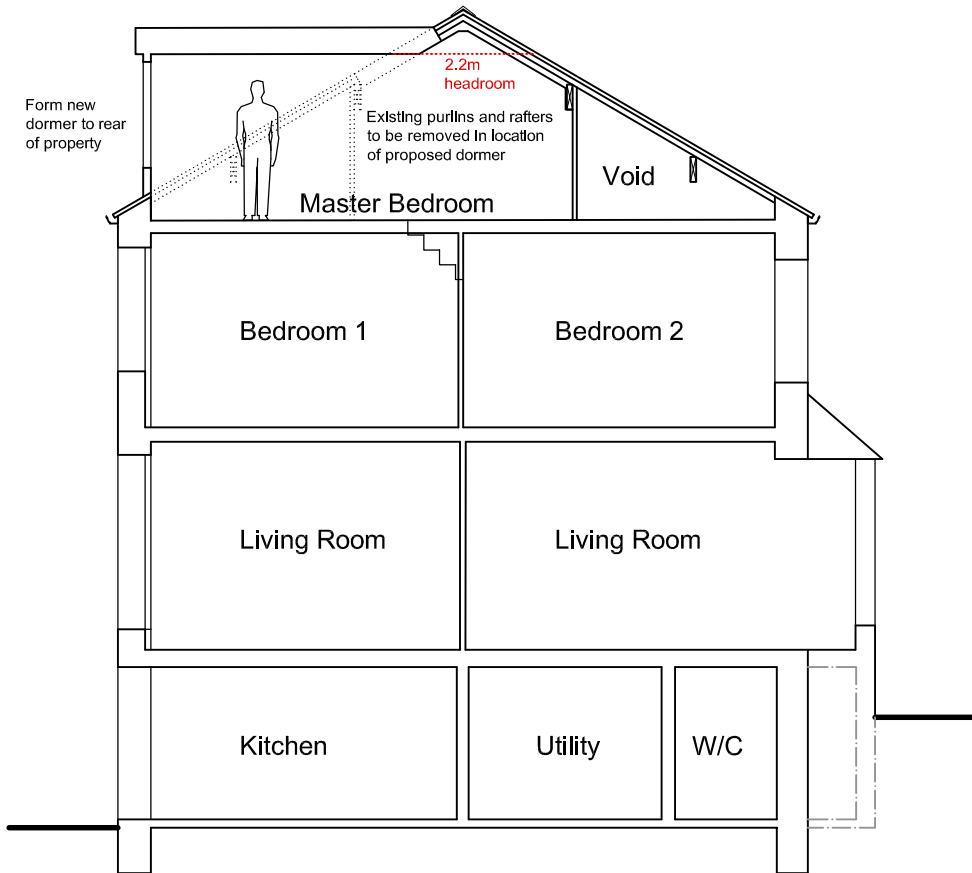

Typical Section A-A

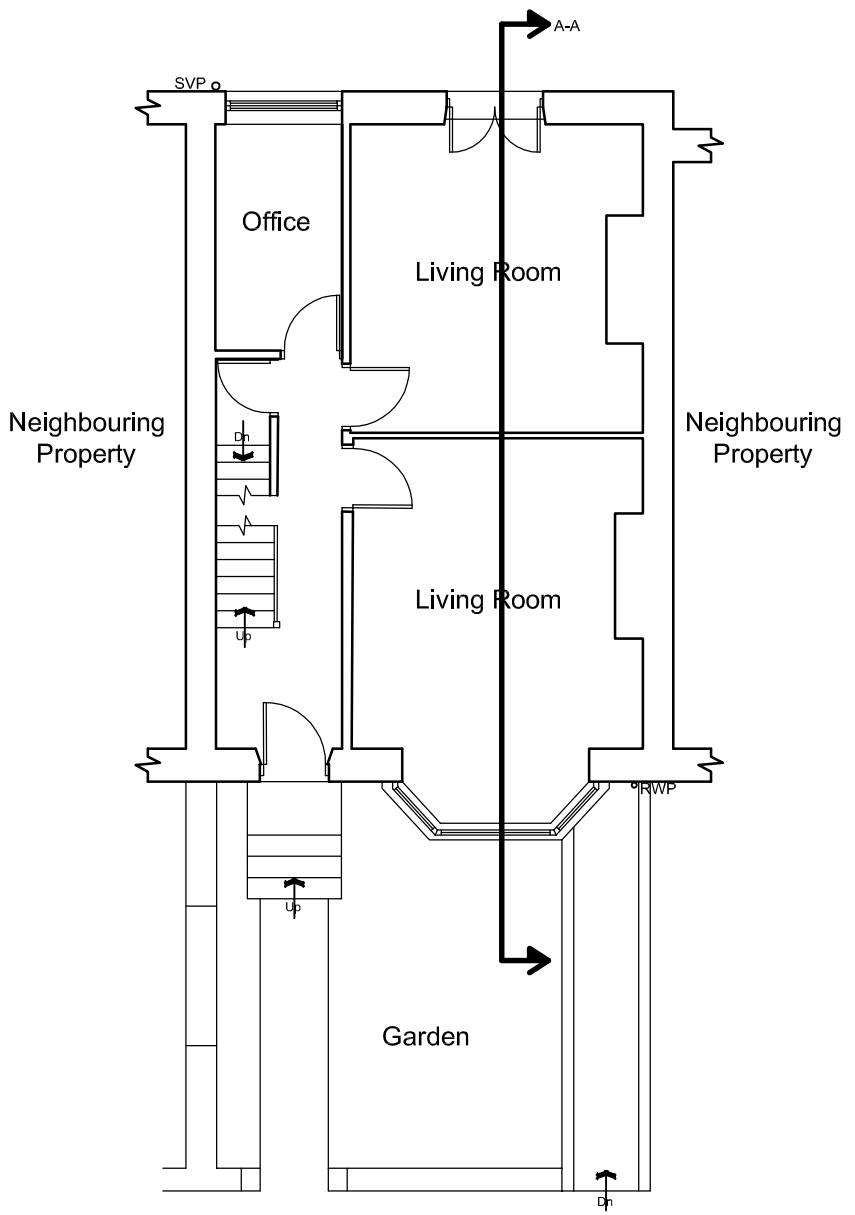

Ground Floor Plan

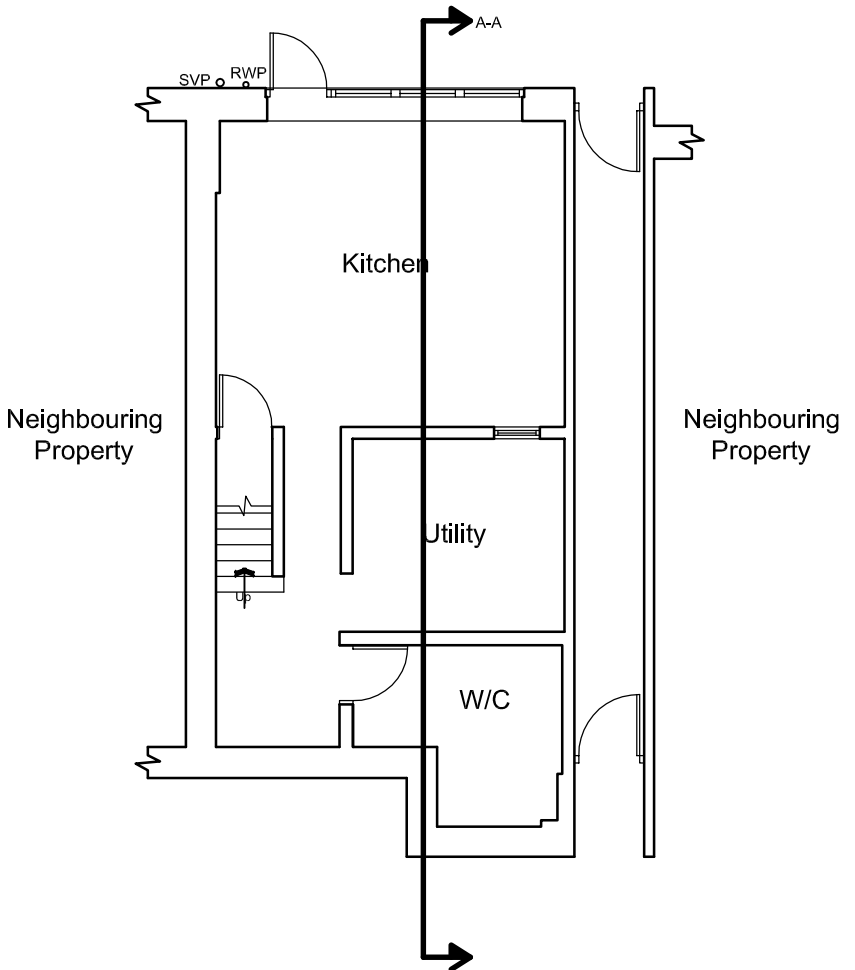

Lower Ground Floor Plan

PAUL MATTHEWS ARCHITECTURAL Ltd

ARCHITECTURE | PLANNING | DESIGN

Malkin Farm
Brow Lane
Holmfirth
HD9 2RJ
07946872499
paul@paulmatthewsarchitectural.co.uk
www.paulmatthewsarchitectural.co.uk

Company Registration Number: 09898149 - Company Registered in England and Wales

Project
Dormer Extension to Existing Room in the Roof and Alterations to Dwelling at 89 Luck Lane, Marsh, Huddersfield, HD1 4QU.
Client
Mr & Mrs R McNeely
Drawing Title/Issue
General & Arrangement as Proposed

scale 1:100
date 04/2023
sheet size A2
dwg. no. 23/880/04c