



SKETCH SECTION FACING NO.152 SOMERSET RD.  
(NOT TRUE TO SCALE)




SKETCH OF GABIONS / STEPS  
(NOT TRUE TO SCALE)

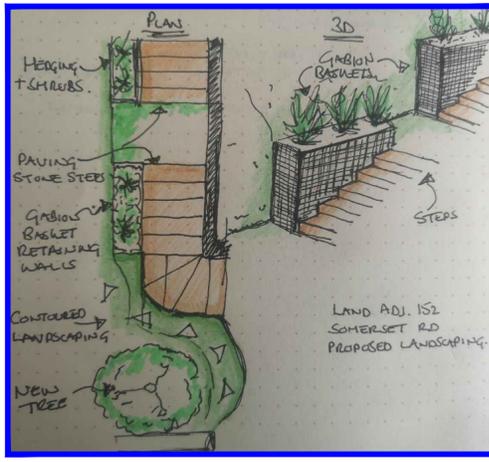

EXAMPLE IMAGES FOR PROPOSED MATERIALS

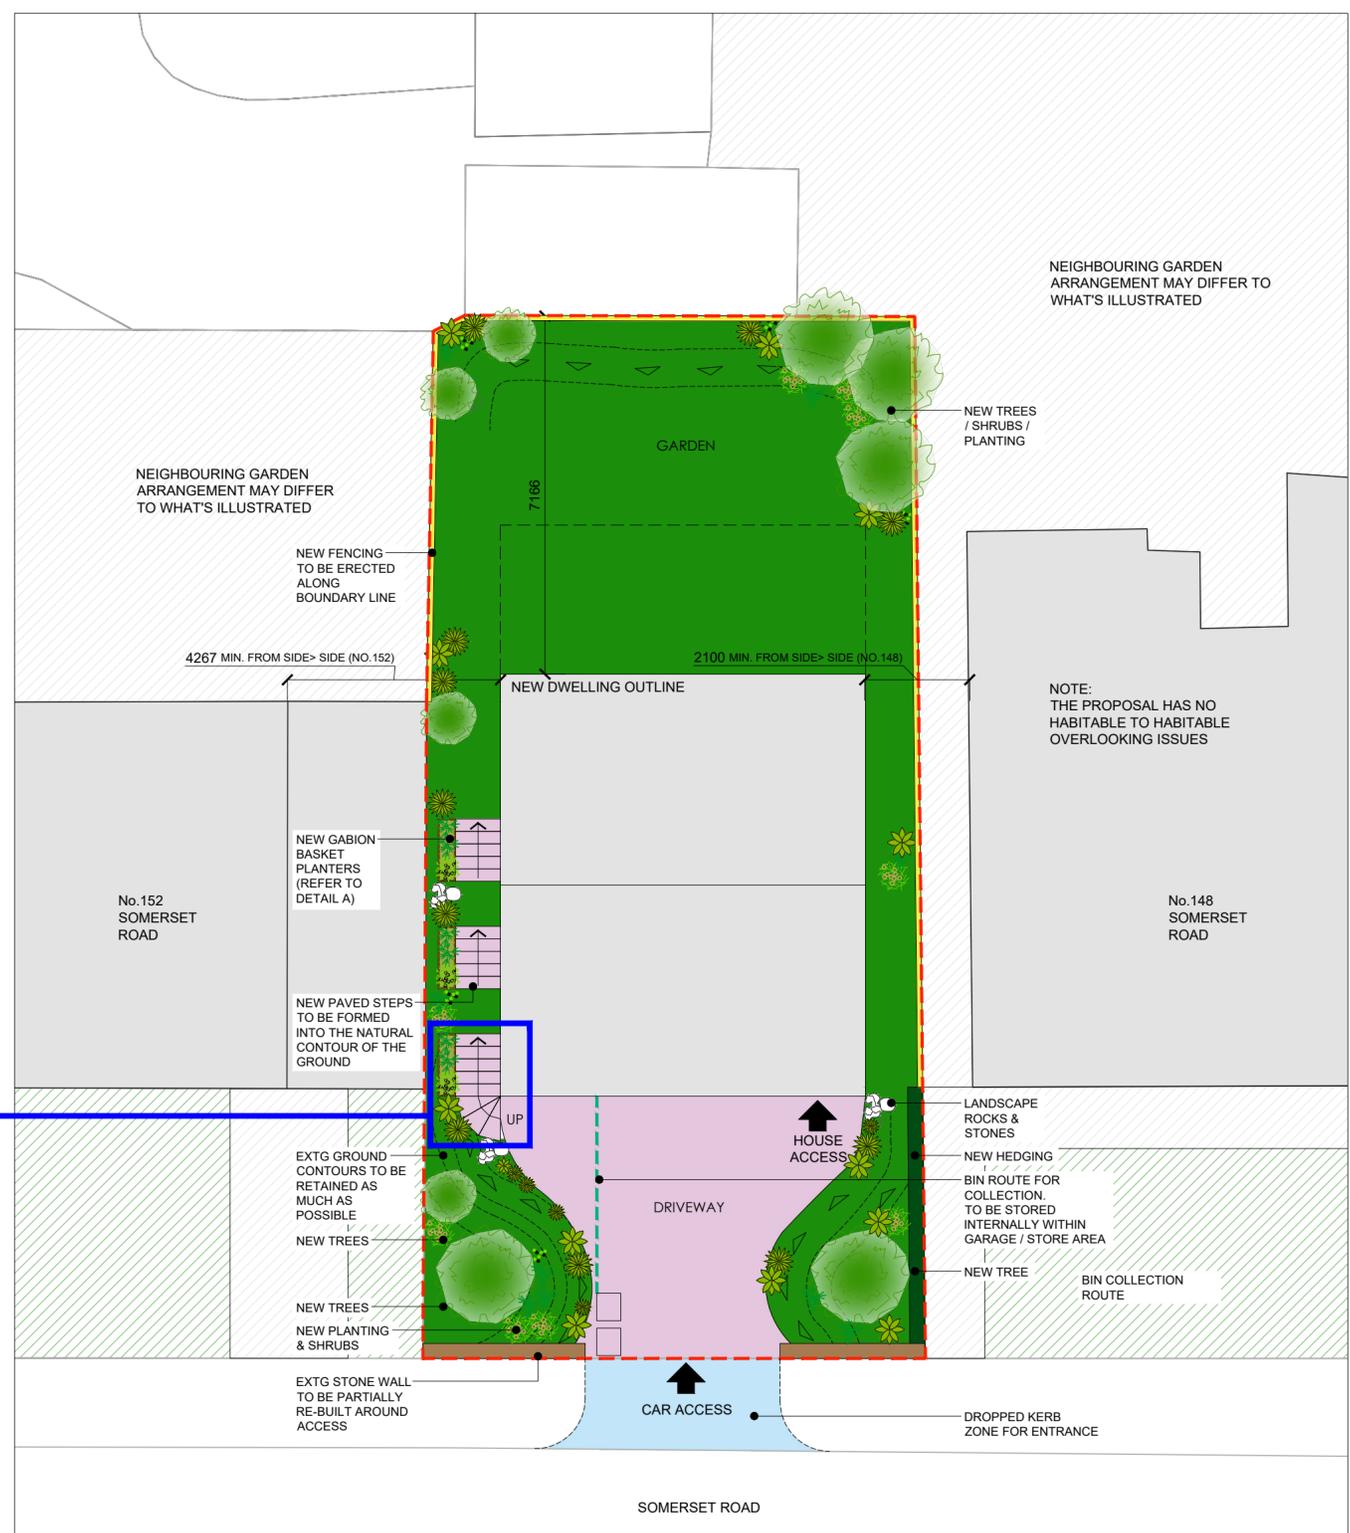

PROPOSED SITE PLAN

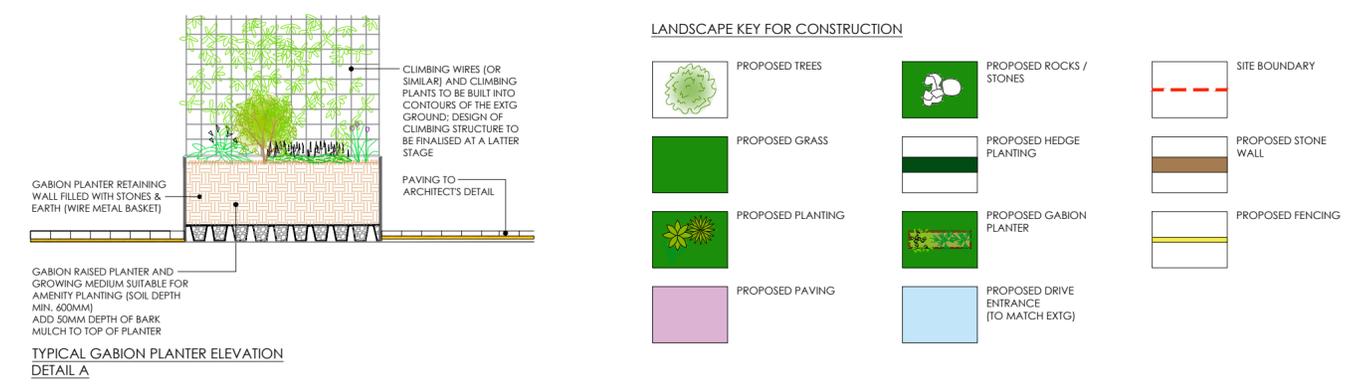

TYPICAL GABION PLANTER ELEVATION  
DETAIL A

GENERAL NOTES:

ALL DIMENSIONS ARE TO BE CHECKED ON SITE WITH ANY DISCREPANCIES REPORTED TO THE ARCHITECT PRIOR TO THE WORKS BEING CARRIED OUT.

ALL WORKS ARE TO BE IN ACCORDANCE WITH THE PLANNING APPROVAL AND ANY SUBSEQUENT APPROVED LOCAL AUTHORITY PLANNING CORRESPONDENCE INCLUDING DRAWINGS, DOCUMENTS AND REPORTS.

ALL WORKS ARE TO COMPLY WITH THE BUILDING REGULATIONS, BRITISH STANDARDS, CODE OF PRACTICE, AND ANY LOCAL STATUTORY REQUIREMENTS.

ALL WORKS ARE TO COMPLY WITH CURRENT HEALTH AND SAFETY LEGISLATION, H.S.E. RECOMMENDATIONS/GUIDANCE AND THE CURRENT C.D.M. REGULATIONS.

THIS DRAWING IS TO BE READ IN CONJUNCTION WITH LEACH RHODES WALKER ARCHITECTS GENERAL ARRANGEMENT DRAWINGS, TOGETHER WITH RELEVANT DETAILED DRAWINGS AND SPECIFICATIONS.

FOR ALL STRUCTURAL WORKS REFER TO THE STRUCTURAL ENGINEERS INFORMATION.

FOR ALL MECHANICAL AND ELECTRICAL WORKS REFER TO THE MECHANICAL AND ELECTRICAL ENGINEERS INFORMATION.

FOR ALL ABOVE GROUND DRAINAGE WORKS REFER TO THE PUBLIC HEALTH ENGINEERS INFORMATION.

ALL PRODUCTS SPECIFIED ARE TO BE INSTALLED STRICTLY IN ACCORDANCE WITH THE MANUFACTURERS RECOMMENDATIONS, SPECIFICATION AND DETAILS.

REV.	AMENDMENT	DATE	BY
P01	RE-SUBMITTED PLANNING ISSUE	10.04.2023	WBK

MILIEU LIVING LIMITED  
THE COACH HOUSE  
11 HALFAX ROAD  
HUDDERSFIELD  
HD3 3AN  
email: admin@milieuiving.co.uk

CLIENT:  
**MILIEU LIVING**

PROJECT:  
**PROPOSED DEVELOPMENT OF 1NO. RESIDENTIAL DWELLING**

DRAWING:  
**PROPOSED LANDSCAPE PLAN**

STATUS:  
**PLANNING**

SCALE:  
**1:100@ A2**

DATE:  
**10.04.2023**

JOB No.:  
**-**

NAME:  
**WBK**

DRAWING No.:  
**MIL-001-05**

Rev:  
**P01**