


SITE PLAN
SCALE 1:200

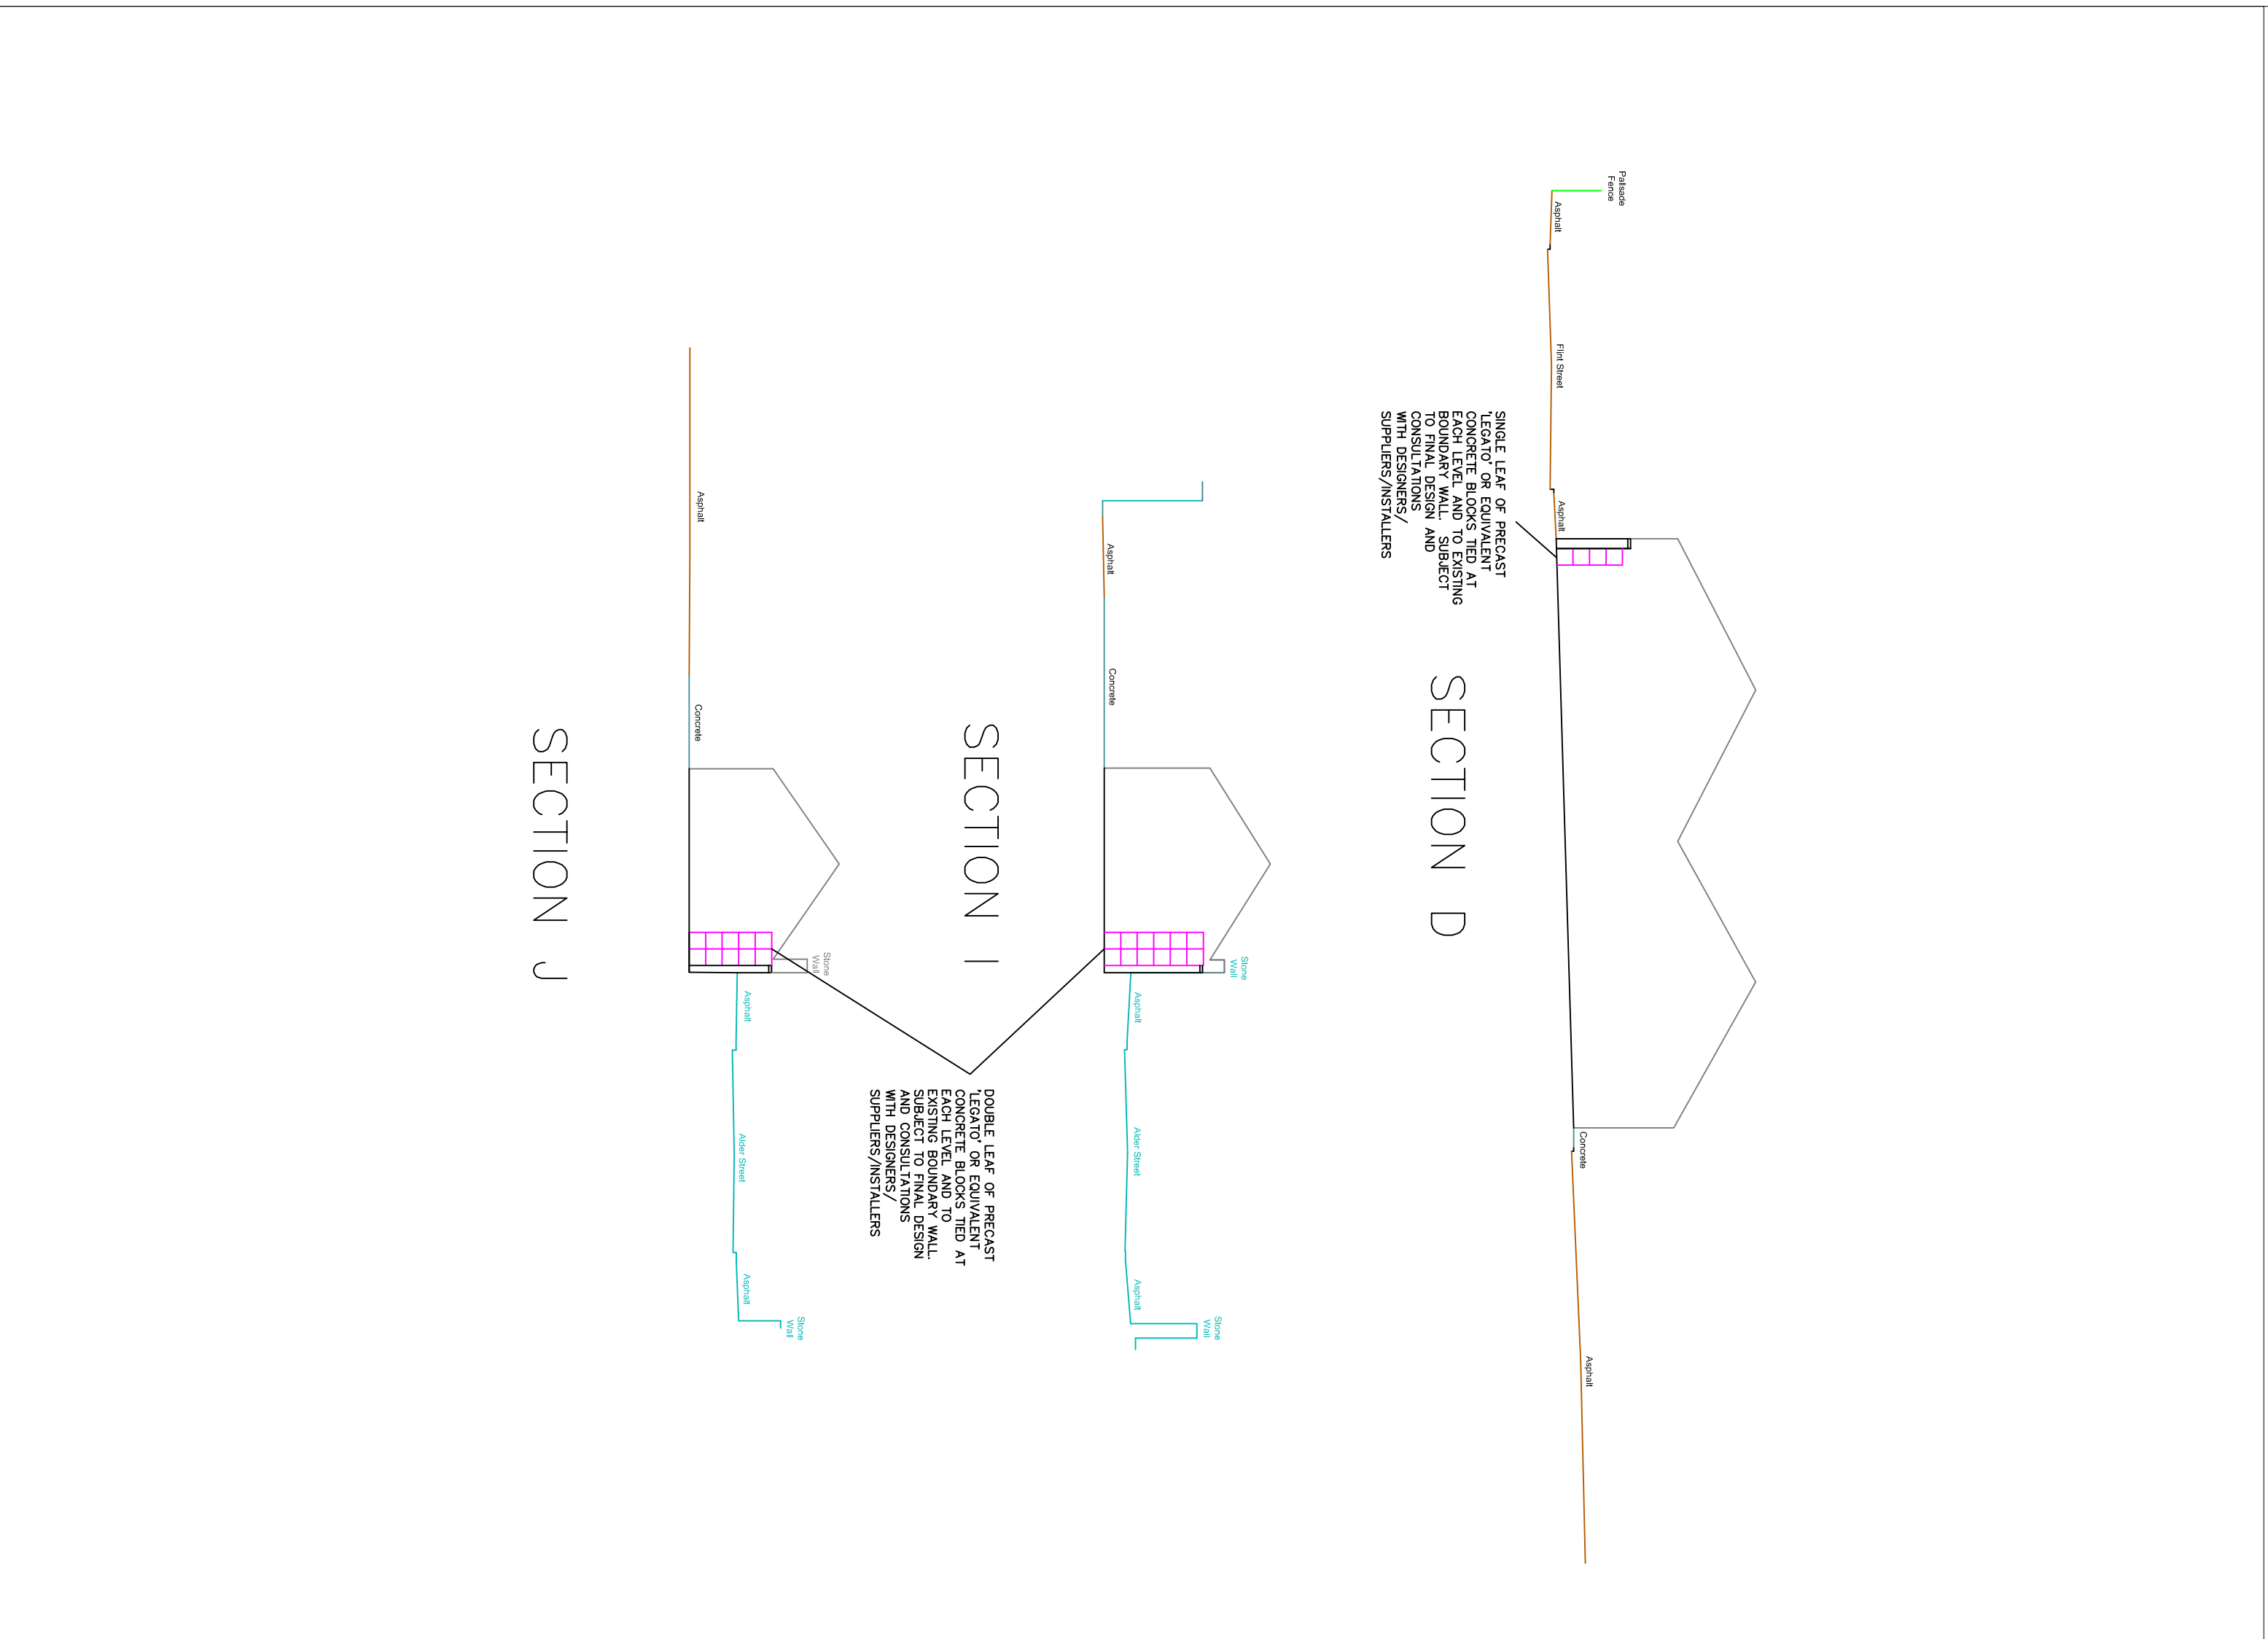

THIS DRAWING IS TO BE READ IN CONJUNCTION WITH ALL RELEVANT PROJECT INFORMATION INCLUDING PRELIMINARY HEALTH & SAFETY INFORMATION PACK, SCHEDULE OF WORKS AND THE SPECIFICATION.



Description		Date	
IR	31/05/2023	Checked	10/7/23
CLASS0265	Tender		
SE07	1:200		A0
Client: Kirklees Council Growth & Regeneration - Development			
Project: Flint Street North, Huddersfield Demolition and Site Clearance			
Task: Outbuilding Wall Strengthening Details			
Scale: 1:200			
Notes: All dimensions are to centre line unless otherwise stated. All dimensions are to be confirmed on site prior to construction. 