




1 North East Elevation  
1:100

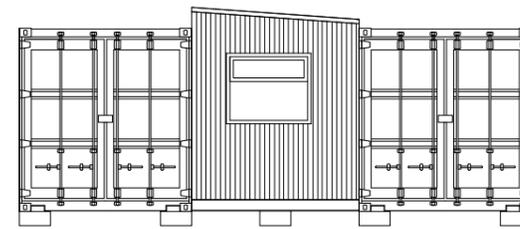


2 North West Elevation  
1:100

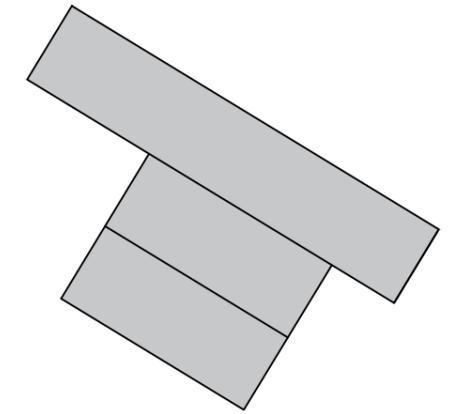

KEY PLAN

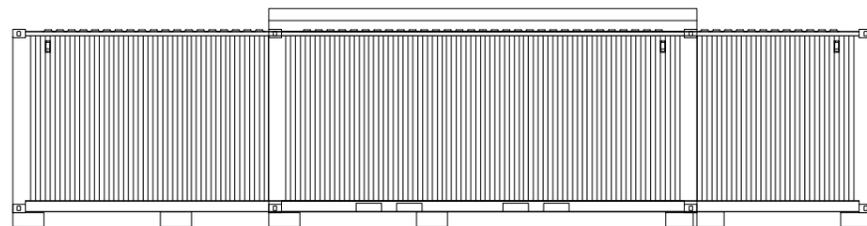

3 South West Elevation  
1:100

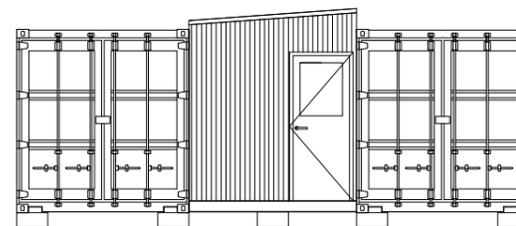

4 South East Elevation  
1:100



The copyright of this drawing is vested with Novl Studio and must not be copied or reproduced without the consent of the company.

Rev.	Description	Date	Drw.	Chk.

Client  
Ahmed Yaseen

Project  
Cannon Way, Dewsbury

Drawing Title  
Temporary Catering  
Trailer Elevations

Drawing Status  
**PLANNING**

**NOVL**  
STUDIO

Drawing No. 23-005 - PL05				Revision	
Drawn AA	Checked AR	Paper Size A3	Scale 1:100	Date 11.05.23	