
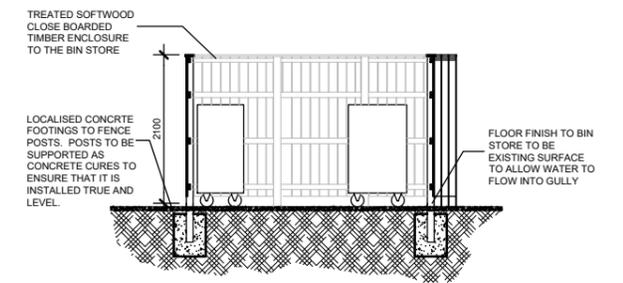
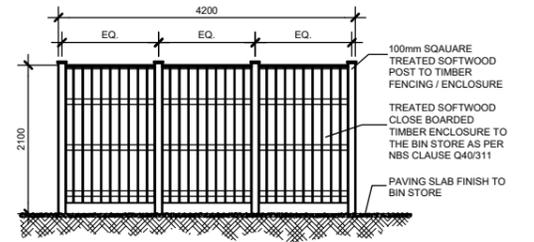


1 Proposed Site Plan  
1:200

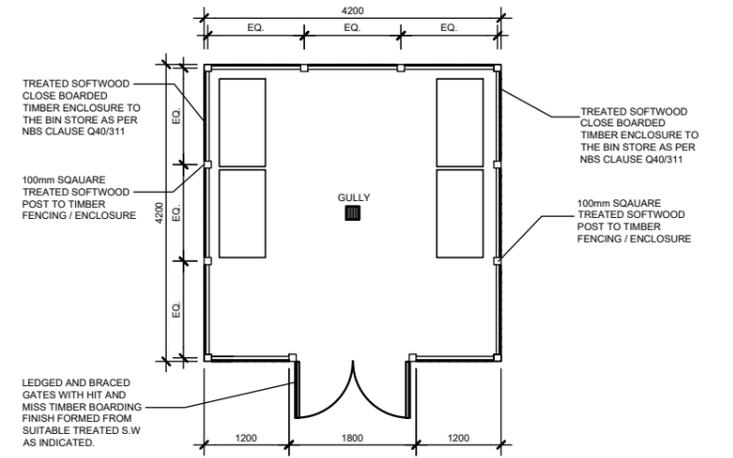

1 Proposed Bin Store  
1:100

NORTH

0 2.0 4.0 6.0 8.0 10.0 14.0m

The copyright of this drawing is vested with Novl Studio and must not be copied or reproduced without the consent of the company.

Rev.	Description	Date	Drw.	Chk.

Client  
Ahmed Yaseen

Project  
Cannon Way, Dewsbury

Drawing Title  
Waste Management Layout

Drawing Status  
Planning

NOVL STUDIO

Drawing No. 23-005 - PL06	Revision A			
Drawn AA	Checked AR	Paper Size A3	Scale 1:200	Date 10.04.23