

DETAILED SITE LOCATION

(Scale 1:2500)

Based upon Ordnance Survey map extract with the permission of the Controller of Her Majesty's Stationery Office. Crown copyright. Licence No. 100022432



SCALE 1:1250



SITE PHOTOGRAPH

ALL DIMENSIONS ARE IN mm UNLESS NOTED OTHERWISE

N.G.R | E: 419341 N: 411809

DIRECTIONS TO SITE:
 HEADING NORTH ON THE M1, EXIT AT JUNCTION 37 AND TAKE FIRST EXIT AT TOP OF SLIP ROAD ONTO BARNSELY ROAD (A628), CONTINUE ALONG THE A628 TO THE ROUNDABOUT, TURN RIGHT AT THE ROUNDABOUT ONTO A629 HEADING NORTH, CONTINUE ALONG THE A629 HALIFAX ROAD/ HUDDERSFIELD ROAD/ PENISTONE ROAD TOWARDS AND THEN PASSING THROUGH SHEPLEY. PASS UNDER RAILWAY BRIDGE AND FOLLOW ROAD AROUND SLOW LEFT HAND BEND PASSING DAM HILL ON THE LEFT, ACCESS ROAD IS ON RIGHT HAND SIDE, TAKE ROAD TO HEALEY FARM, FOLLOW ACCESS ROAD ALL THE WAY TO THE FARM GATE, CONTINUE THROUGH GATE ONTO FIELD TRACK AND FOLLOW TRACK UP TO THE SITE.

NOTES:

A	Issued for Approval	GJ	SSB	10.05.22
REV	MODIFICATION	BY	CH	DATE

CLARKE telecom
 Unit E, Madison Place, Northampton Road,
 Manchester, M40 5AG
 Tel: 0161 785 4500
 Fax: 0161 785 4501
 Web: www.clarke-telecom.com

O₂
 CORNERSTONE - BEACON 3



Cell Name		Opt.
THUNDERBRIDGE GF		A
Cell ID No		
CORNERSTONE	TEF	VF
306876_00	022777	N/A

Site Address / Contact Details

BOX INGS LANE
 HUDDERSFIELD
 HD8 0SU

Drawing Title: SITE LOCATION MAPS				
Purpose of issue: PLANNING				Dwg Rev:
Drawing Number: 100				A
Surveyed By: SSB		Original Sheet Size: A3		Pack Issue:
Drawn: GJ	Date: 10.05.22	Checked: SSB	Date: 10.05.22	D

The drawings comply with TEF Standard ICNIRP guidelines.
 Designed in accordance with CORNERSTONE document: SDN0013 v2.0

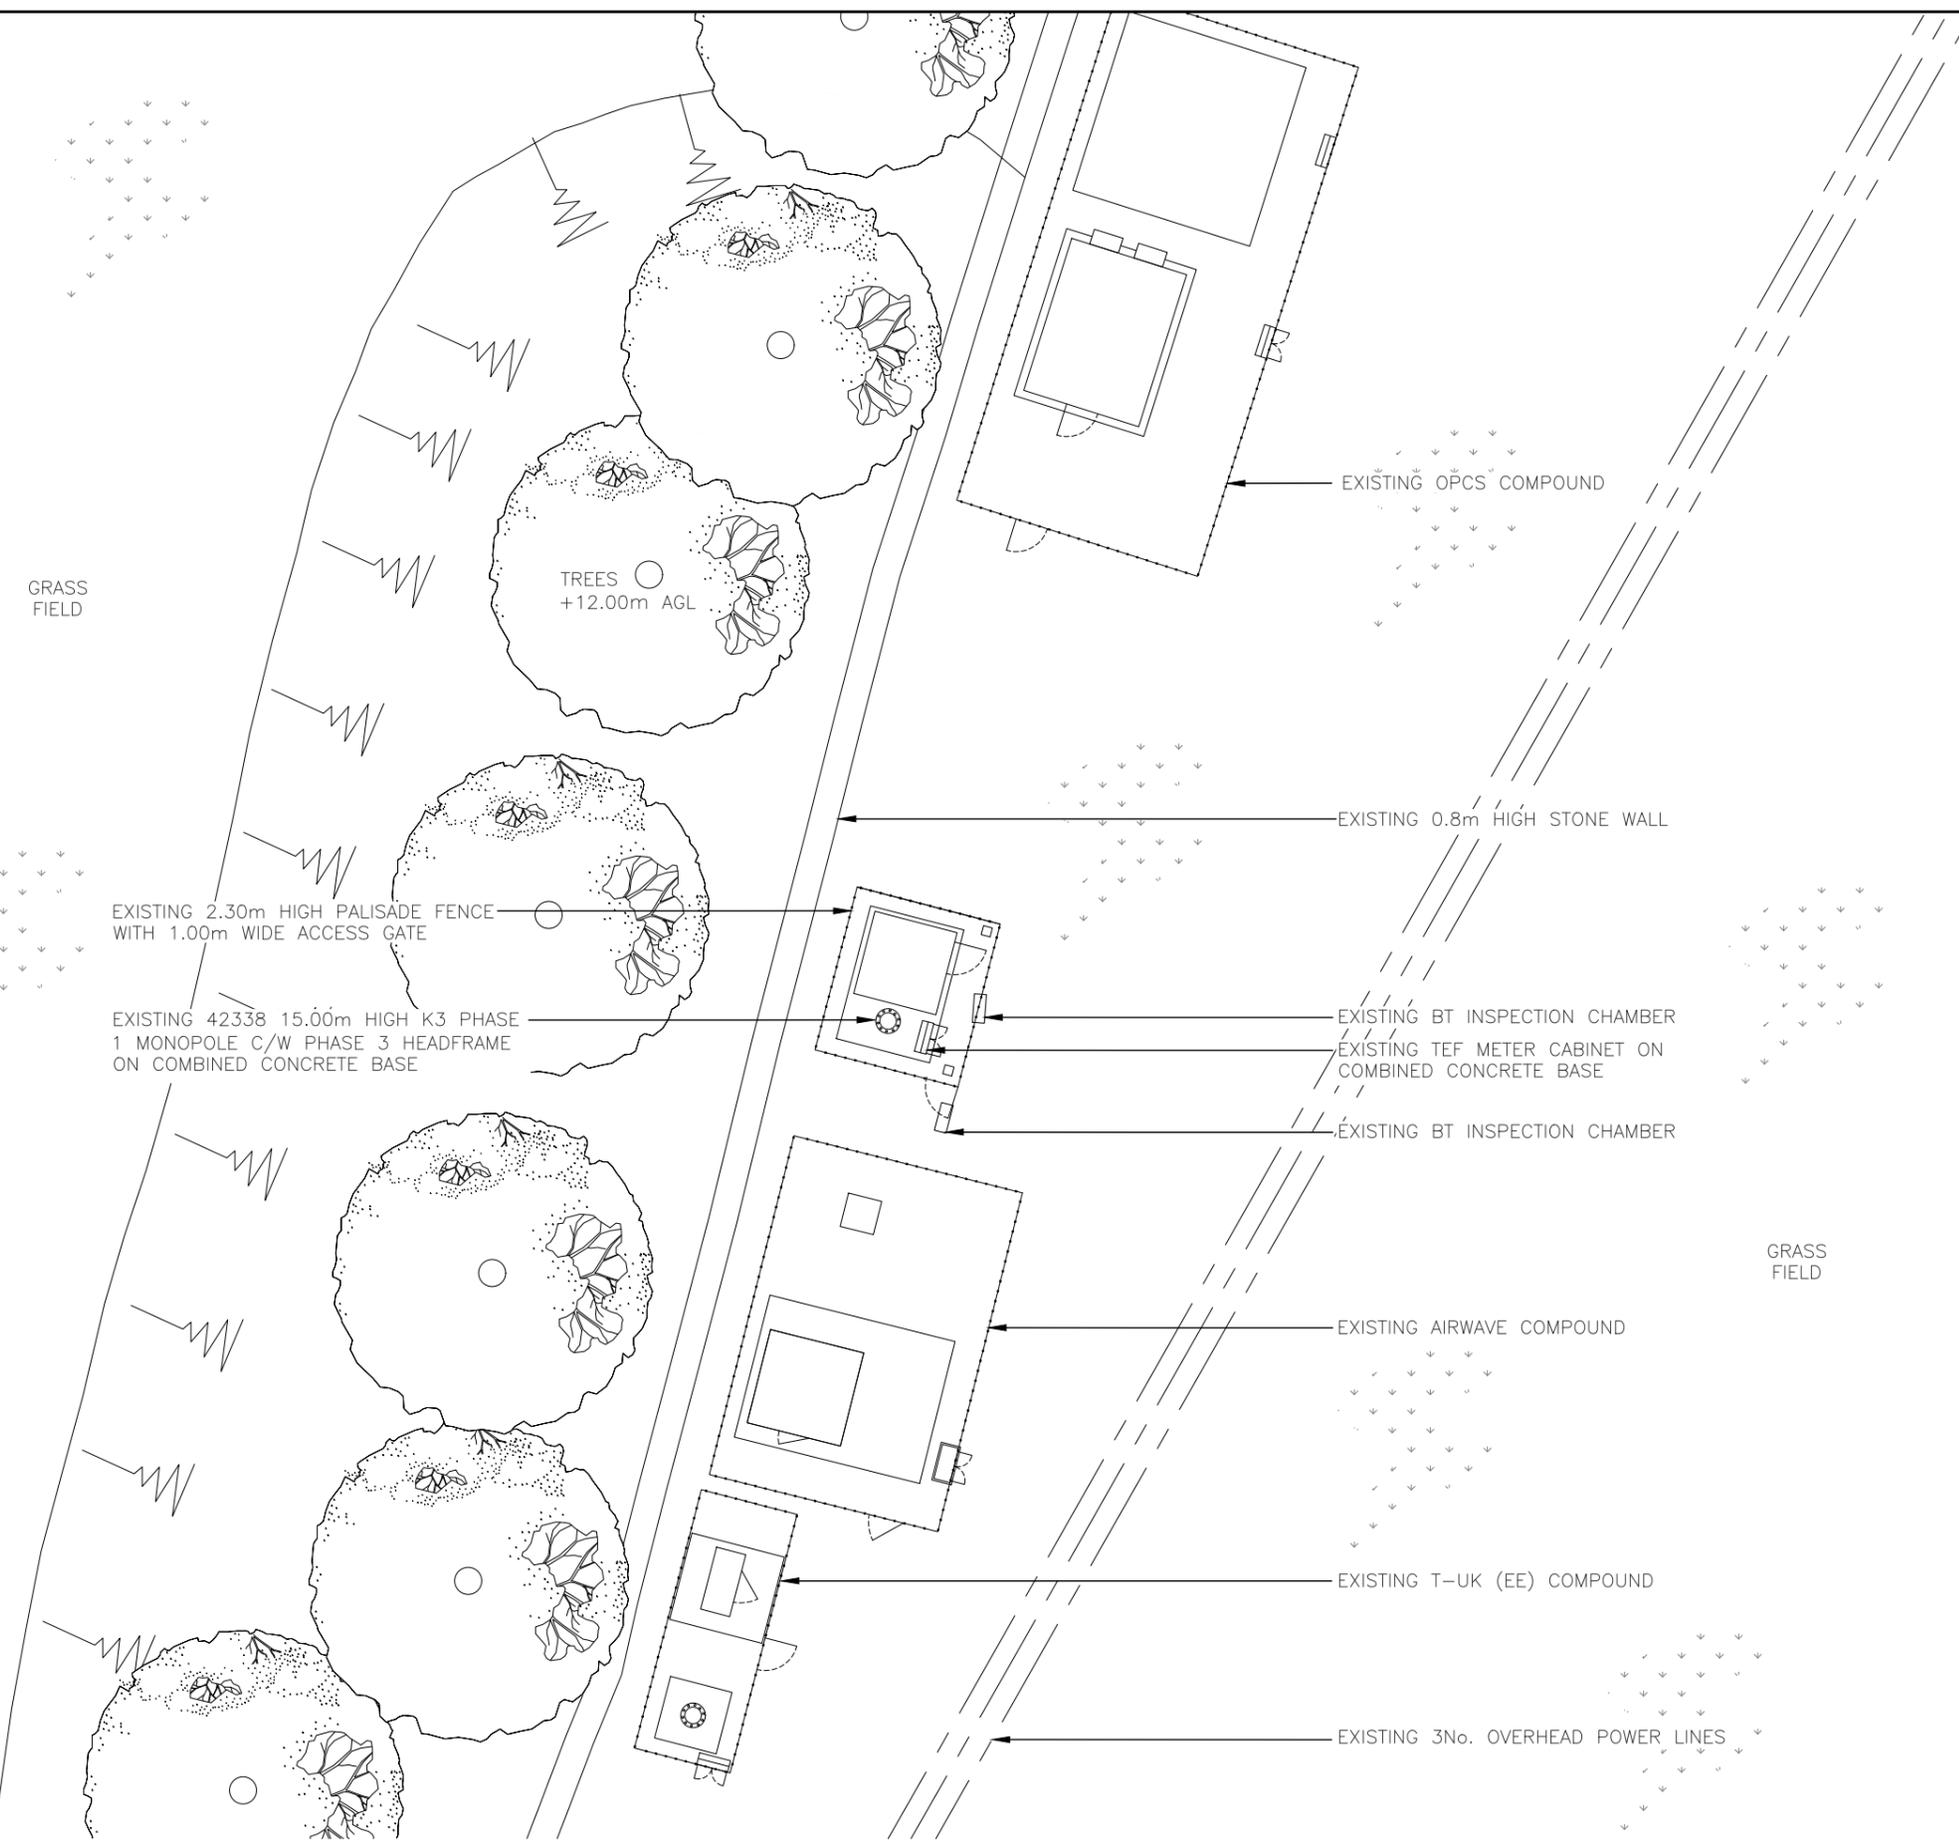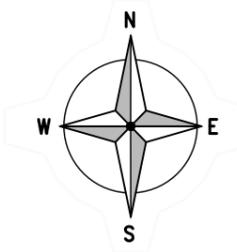

EXISTING SITE PLAN
(1:200)

ALL DIMENSIONS ARE IN mm UNLESS NOTED OTHERWISE

N.G.R E: 419341 N: 411809

NOTES:

REV	Issued for Approval	GJ	SSB	10.05.22
	MODIFICATION	BY	CH	DATE

Unit E, Madison Place, Northampton Road,
Manchester, M40 5AG
Tel: 0161 785 4500
Fax: 0161 785 4501
Web: www.clarke-telecom.com

CORNERSTONE - BEACON 3

Cell Name	THUNDERBRIDGE GF	Opt.	A
-----------	------------------	------	---

Cell ID No		
CORNERSTONE	TEF	VF
306876_00	022777	N/A

Site Address / Contact Details
BOX INGS LANE
HUDDERSFIELD
HDB OSU

Drawing Title: EXISTING SITE PLAN



Purpose of issue:	PLANNING	Dwg Rev:	
-------------------	----------	----------	--

Drawing Number:	200	A
-----------------	-----	---

Surveyed By:	SSB	Original Sheet Size:	A3	Pack Issue:	
--------------	-----	----------------------	----	-------------	--

Drawn:	GJ	Date:	10.05.22	Checked:	SSB	Date:	10.05.22	D
--------	----	-------	----------	----------	-----	-------	----------	---

The drawings comply with TEF Standard ICNIRP guidelines.
Designed in accordance with CORNERSTONE document: SDN0013 v2.0

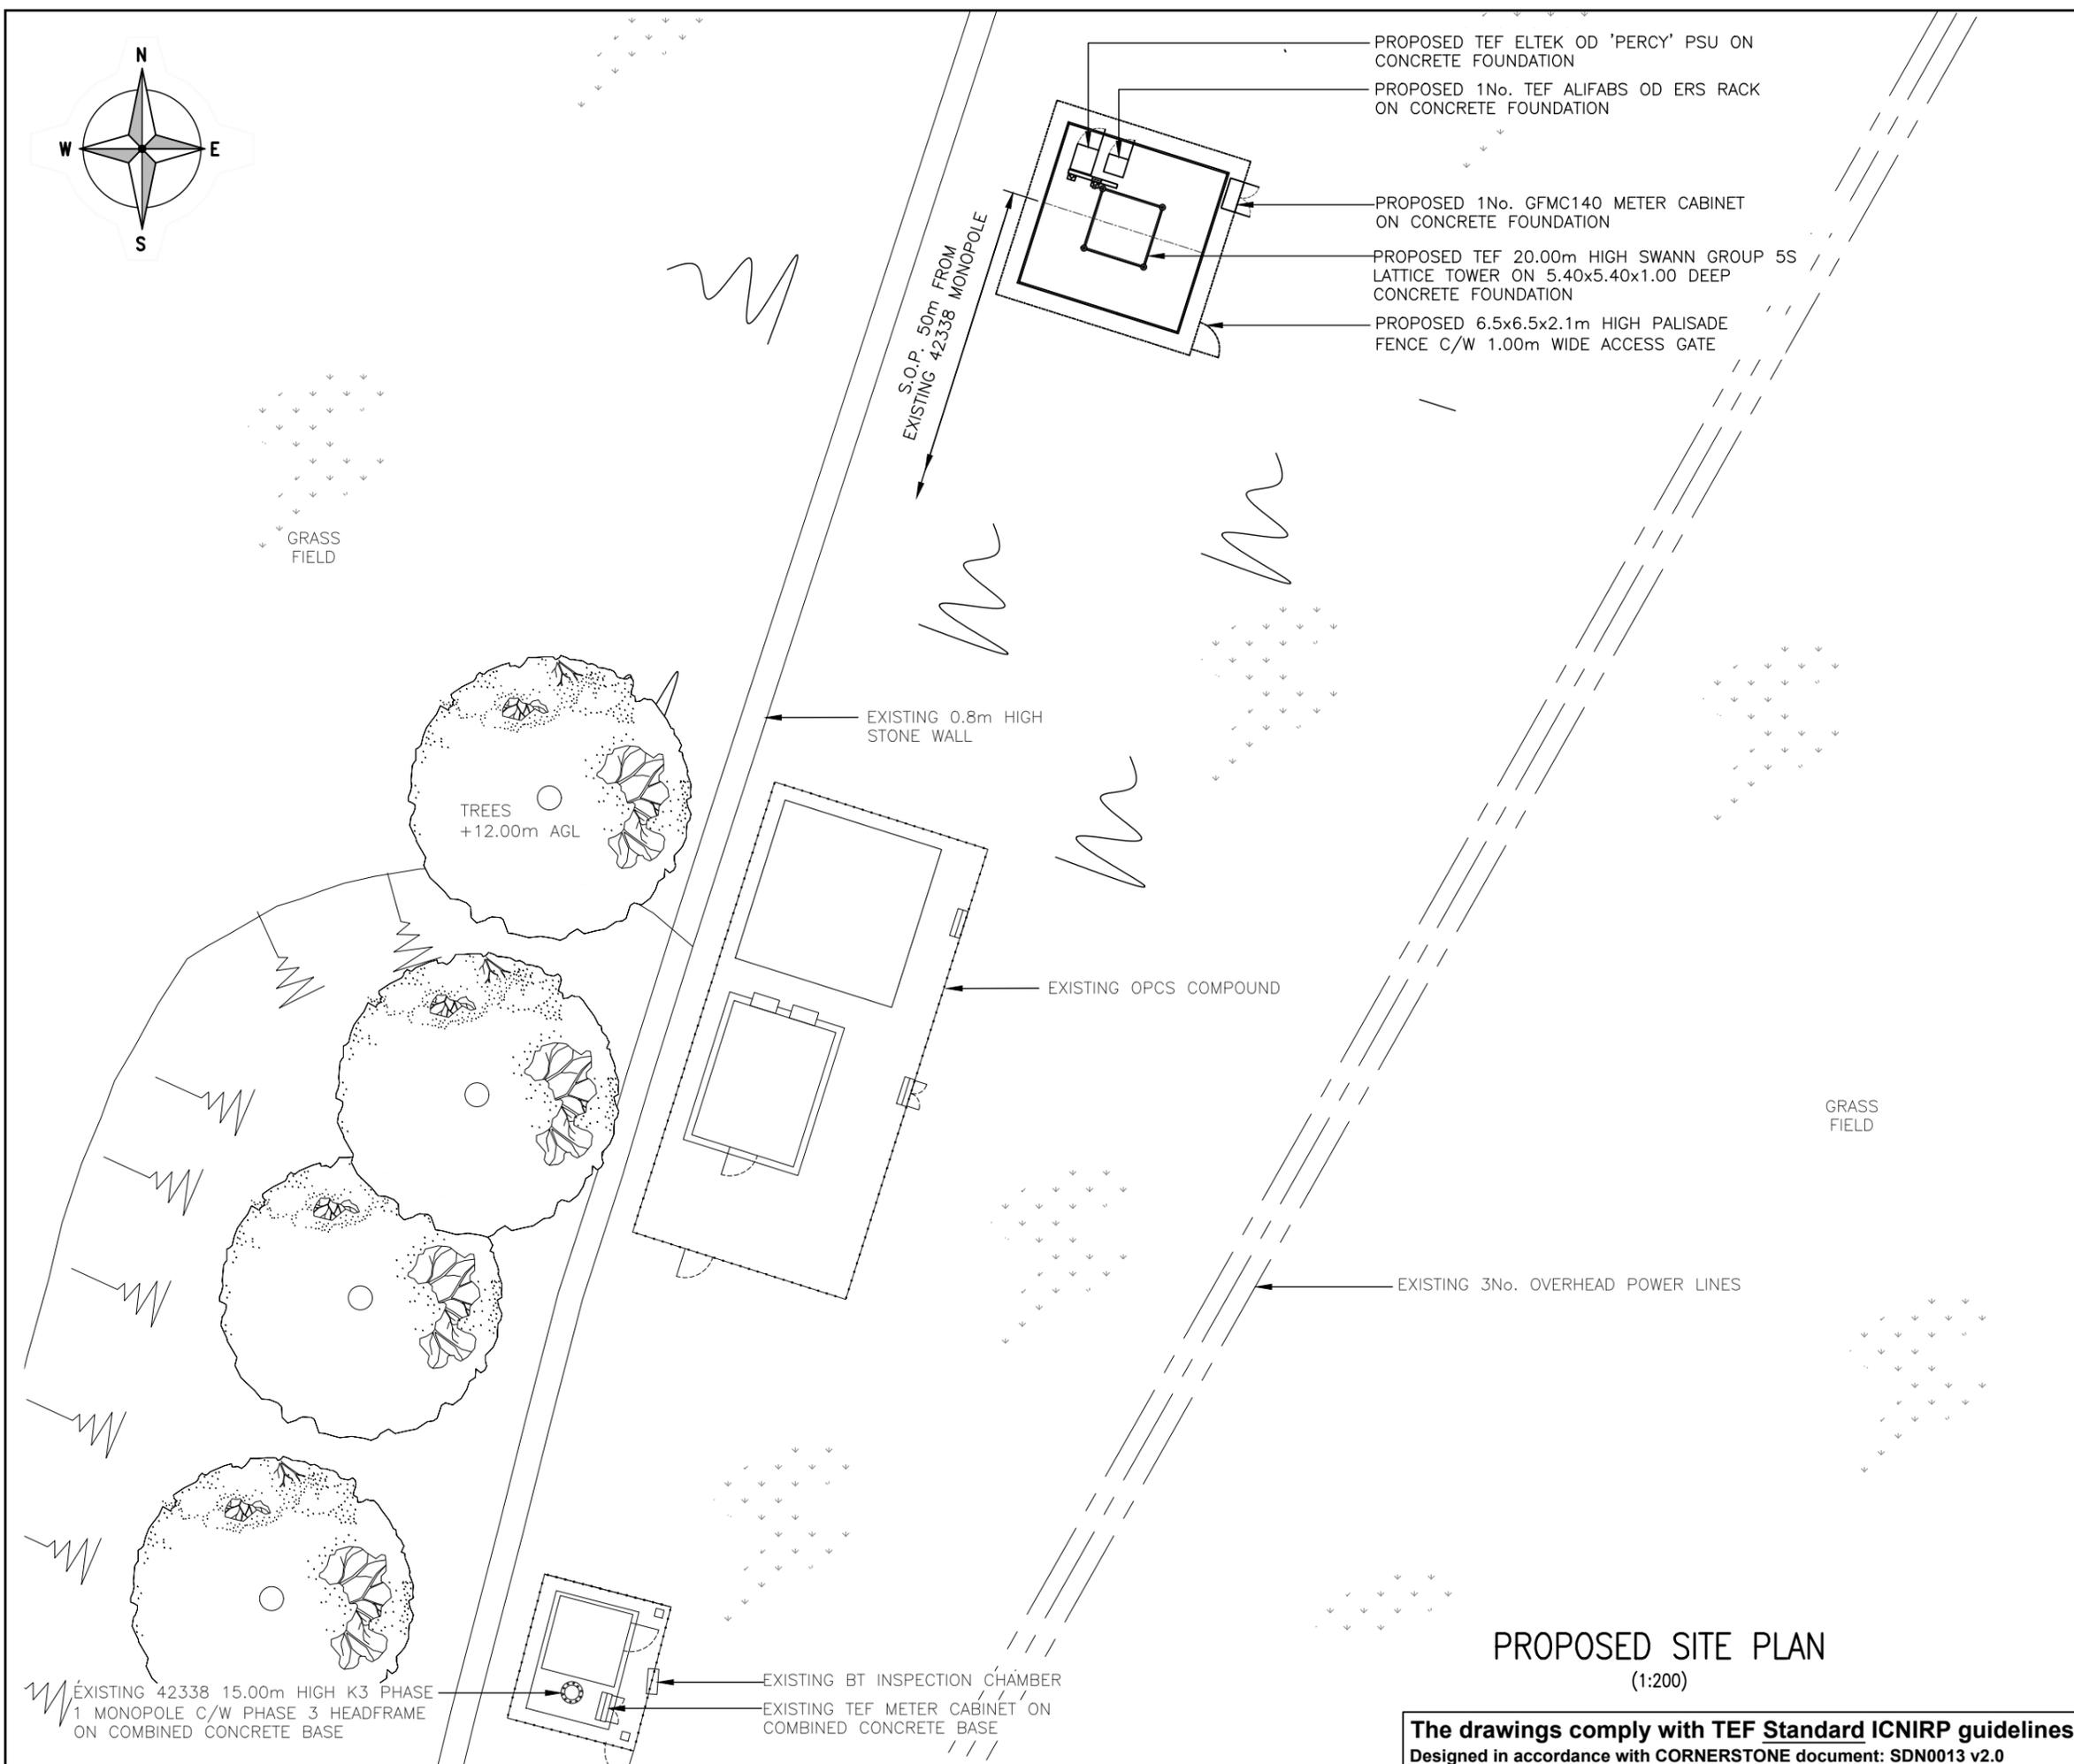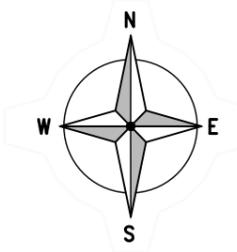

PROPOSED SITE PLAN
(1:200)

The drawings comply with TEF Standard ICNIRP guidelines.
Designed in accordance with CORNERSTONE document: SDN0013 v2.0

ALL DIMENSIONS ARE IN mm UNLESS NOTED OTHERWISE

N.G.R | E: 419341 N: 411809

NOTES:

REV	MODIFICATION	BY	CH	DATE
B	Cabinets revised	GJ	SSB	10.05.22
A	Issued for Approval	GJ	SSB	10.05.22


 Unit E, Madison Place, Northampton Road,
 Manchester, M40 5AG
 Tel: 0161 785 4500
 Fax: 0161 785 4501
 Web: www.clarke-telecom.com


CORNERSTONE - BEACON 3

Cell Name	THUNDERBRIDGE GF	Opt.	A
-----------	------------------	------	---

Cell ID No		
CORNERSTONE	TEF	VF
306876_00	022777	N/A

Site Address / Contact Details

BOX INGS LANE
 HUDDERSFIELD
 HD8 0SU

Drawing Title: **PROPOSED SITE PLAN**

Purpose of issue: **PLANNING** Dwg Rev: B


Drawing Number: **201** Pack Issue: D

Surveyed By: SSB	Original Sheet Size: A3	Pack Issue: D
Drawn: GJ	Date: 10.05.22	Checked: SSB
		Date: 10.05.22

ALL DIMENSIONS ARE IN mm UNLESS NOTED OTHERWISE

N.G.R E: 419341 N: 411809

NOTES:

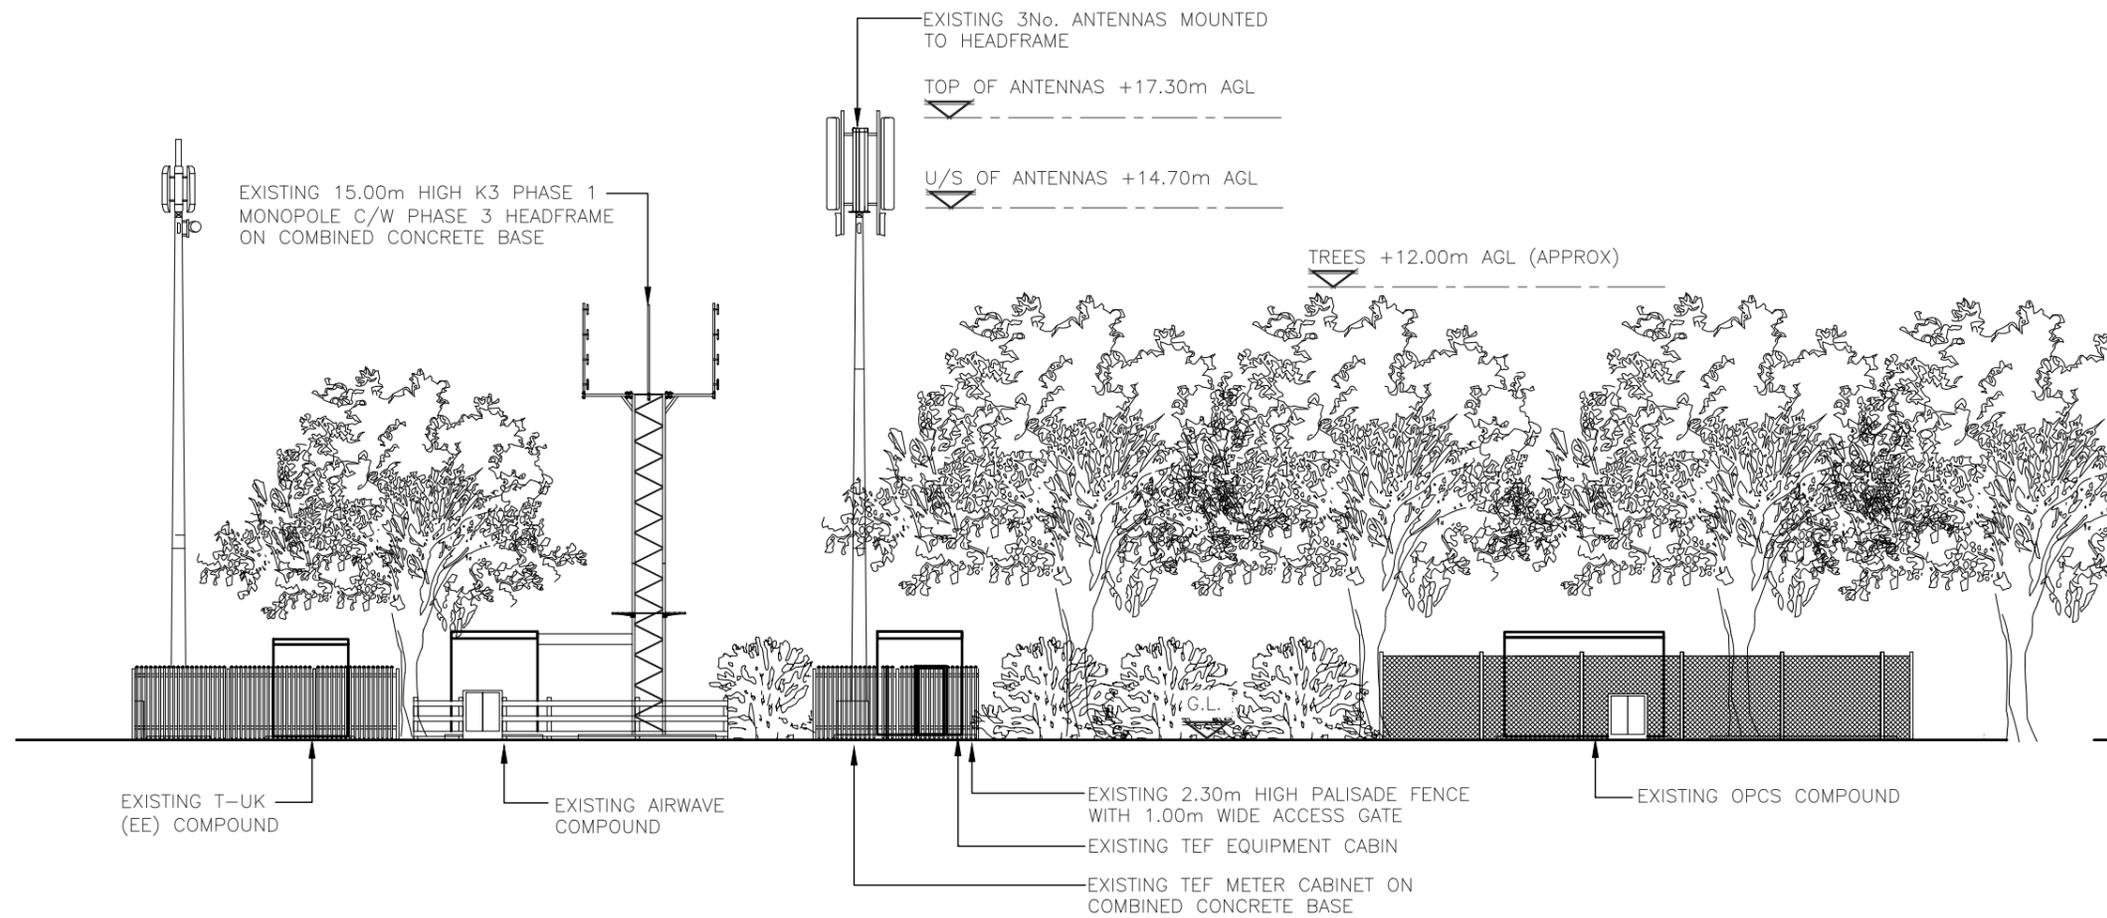

EXISTING EAST ELEVATION
(1:200)

REV	MODIFICATION	BY	CH	DATE
B	Scale revised to 1:200	GJ	AL	11.11.22
A	Issued for Approval	GJ	SSB	10.05.22

CLARKE telecom
 Unit E, Madison Place, Northampton Road,
 Manchester, M40 5AG
 Tel: 0161 785 4500
 Fax: 0161 785 4501
 Web: www.clarke-telecom.com

O₂
 CORNERSTONE - BEACON 3

Cell Name	Opt.
THUNDERBRIDGE GF	A

Cell ID No		
CORNERSTONE	TEF	VF
306876_00	022777	N/A

Site Address / Contact Details
 BOX INGS LANE
 HUDDERSFIELD
 HD8 0SU


Drawing Title: EXISTING SITE ELEVATION				
Purpose of issue: PLANNING				Dwg Rev:
Drawing Number: 300				B
Surveyed By: SSB		Original Sheet Size: A3		Pack Issue:
Drawn: GJ	Date: 10.05.22	Checked: SSB	Date: 10.05.22	D

The drawings comply with TEF Standard ICNIRP guidelines.
 Designed in accordance with CORNERSTONE document: SDN0013 v2.0

ALL DIMENSIONS ARE IN mm UNLESS NOTED OTHERWISE

N.G.R | E: 419341 | N: 411809

NOTES:

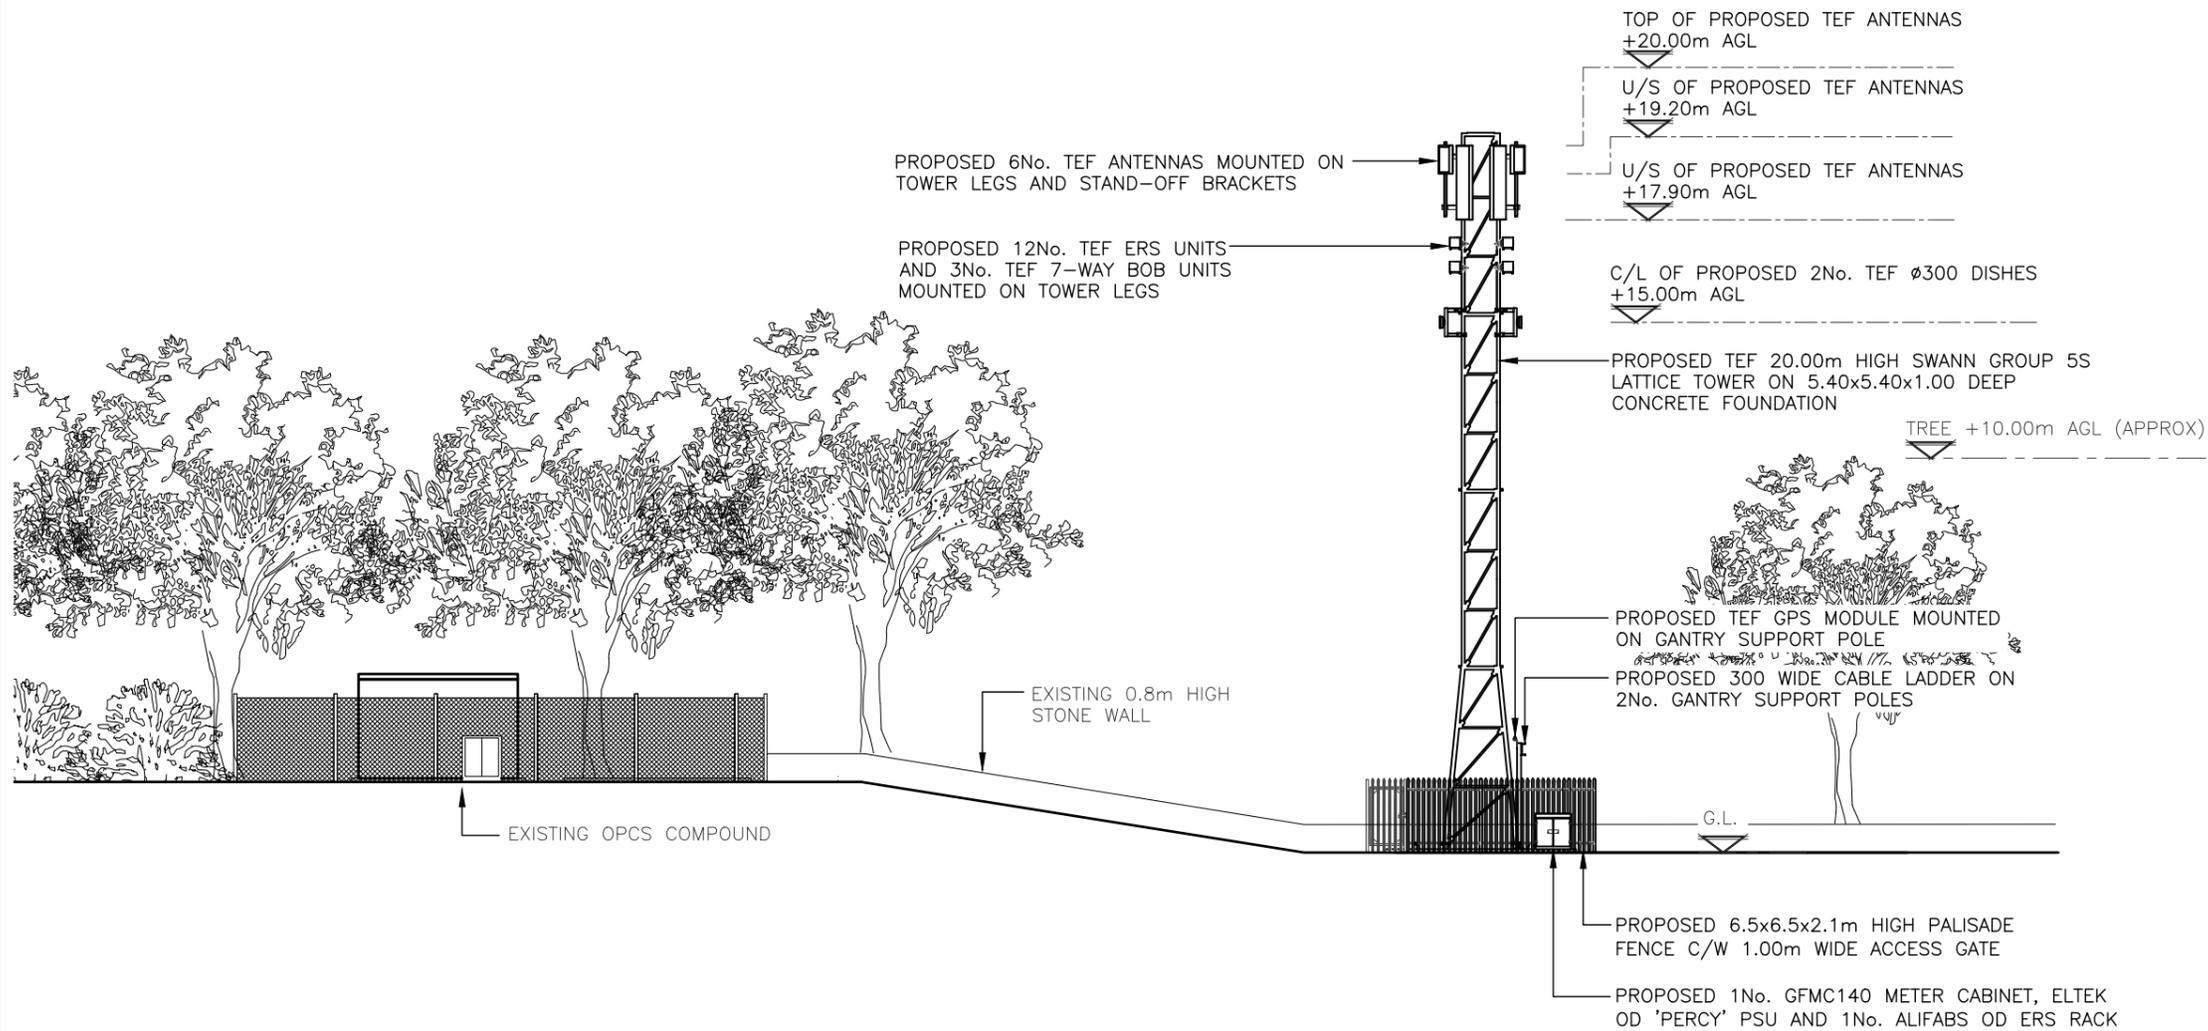

PROPOSED EAST ELEVATION
(1:200)

The drawings comply with TEF Standard ICNIRP guidelines.
Designed in accordance with CORNERSTONE document: SDN0013 v2.0

REV	MODIFICATION	BY	CH	DATE
C	Mimo antennas added	GJ	PM	03.02.23
B	Scale revised to 1:200	GJ	AL	11.11.22
A	Issued for Approval	GJ	SSB	10.05.22

CLARKE telecom
Unit E, Madison Place, Northampton Road,
Manchester, M40 5AG
Tel: 0161 785 4500
Fax: 0161 785 4501
Web: www.clarke-telecom.com

O₂
CORNERSTONE - BEACON 3

Cell Name	Opt.
THUNDERBRIDGE GF	A

Cell ID No		
CORNERSTONE	TEF	VF
306876_00	022777	N/A

Site Address / Contact Details		
BOX INGS LANE HUDDERSFIELD HD8 0SU		

Drawing Title: PROPOSED SITE ELEVATION			
Purpose of issue: PLANNING			Dwg Rev:
Drawing Number: 301			C
Surveyed By: DW		Original Sheet Size: A3	
Drawn: CS	Date: 10.05.22	Checked: MC	Date: 10.05.22
			Pack Issue: D