

ARCHITECTURE | PLANNING | DESIGN

Malkin Farm
 Brow Lane
 Holmfirth
 HD9 2RJ
 07946872499
paul@paulmatthewsarchitectural.co.uk
www.paulmatthewsarchitectural.co.uk

Company Registration Number: 09898149 — Company
 Registered in England and Wales


Project
 Removal of Previous Extensions, Provision of New
 Extensions and Alterations to Dwelling at 84 Carr Hill
 Road, Upper Cumberworth, Huddersfield, HD8 8XN.
 Client

Mr & Mrs R Moorlock


Drawing Title/Issue

Proposed Elevations

scale 1:100 date 01/2023 sheet size A2 dwg. no. 23/850/07c

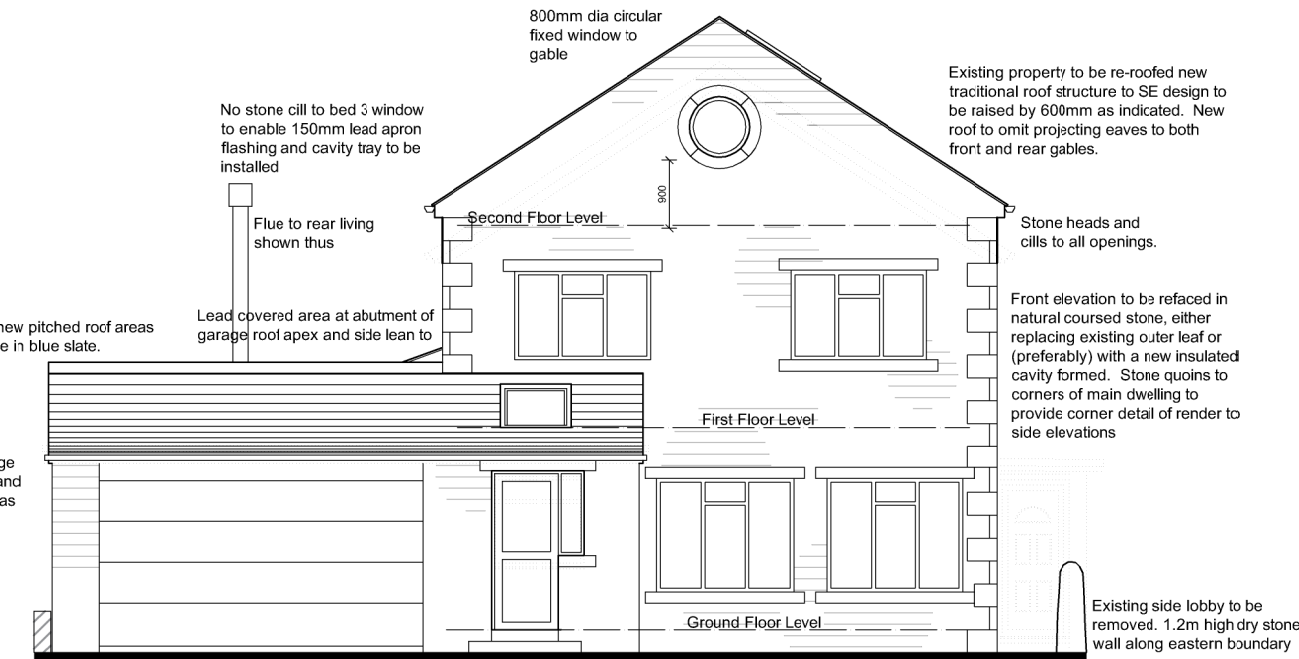


Front Elevation

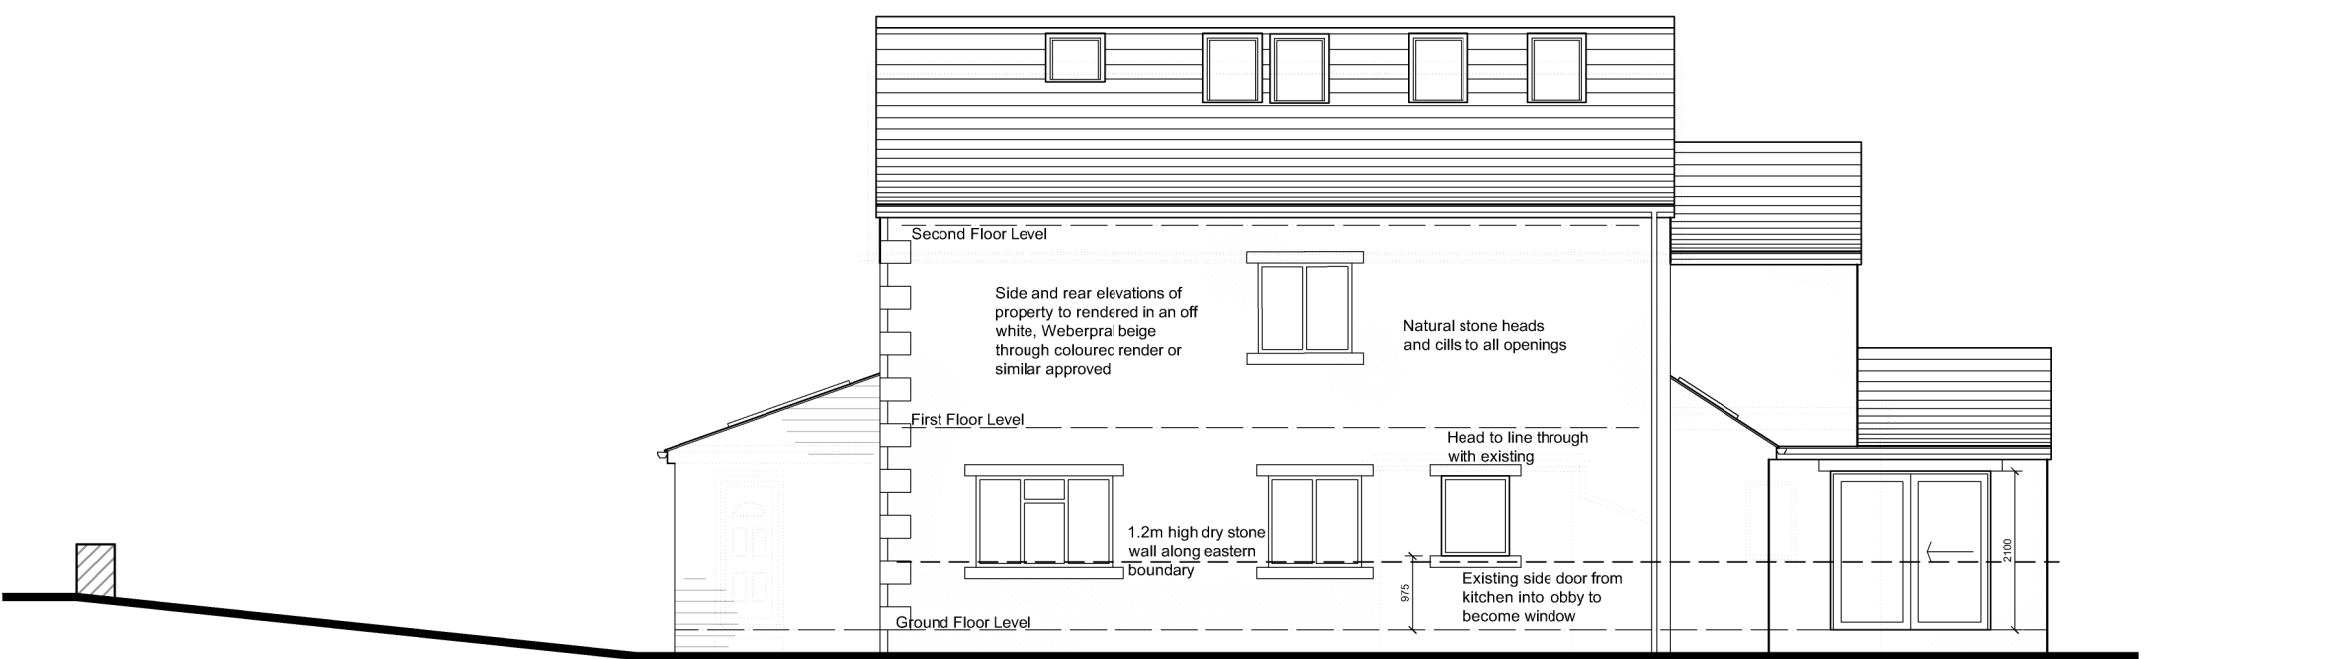

Side Elevation



Rear Elevation

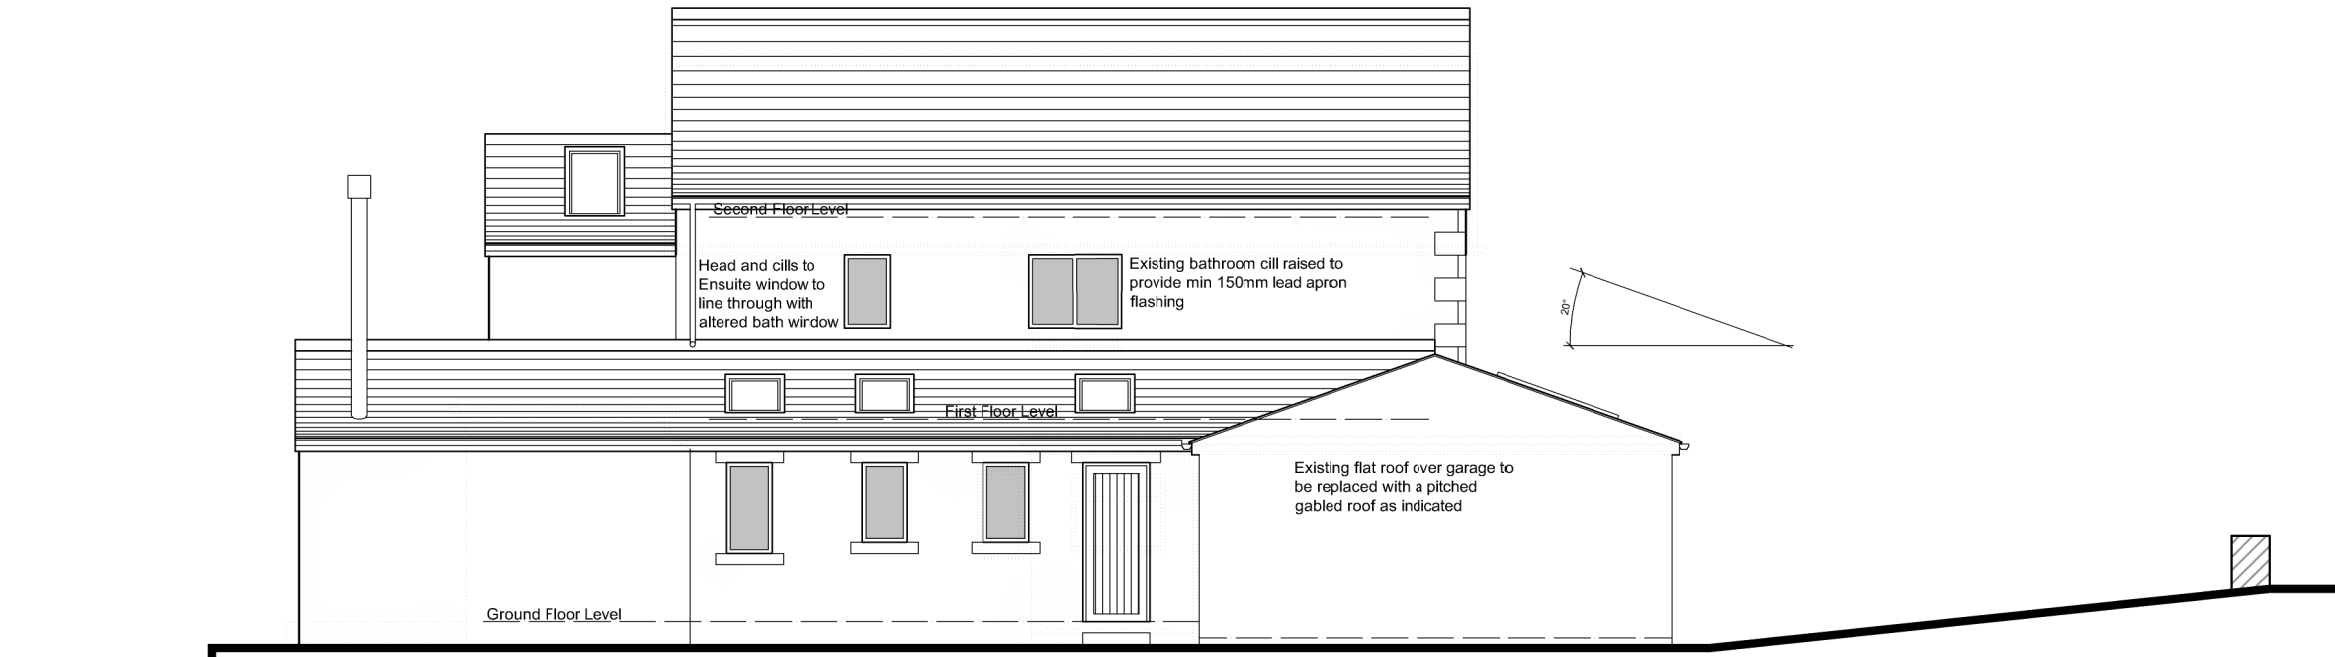

Side Elevation

