



SITE LOCATION

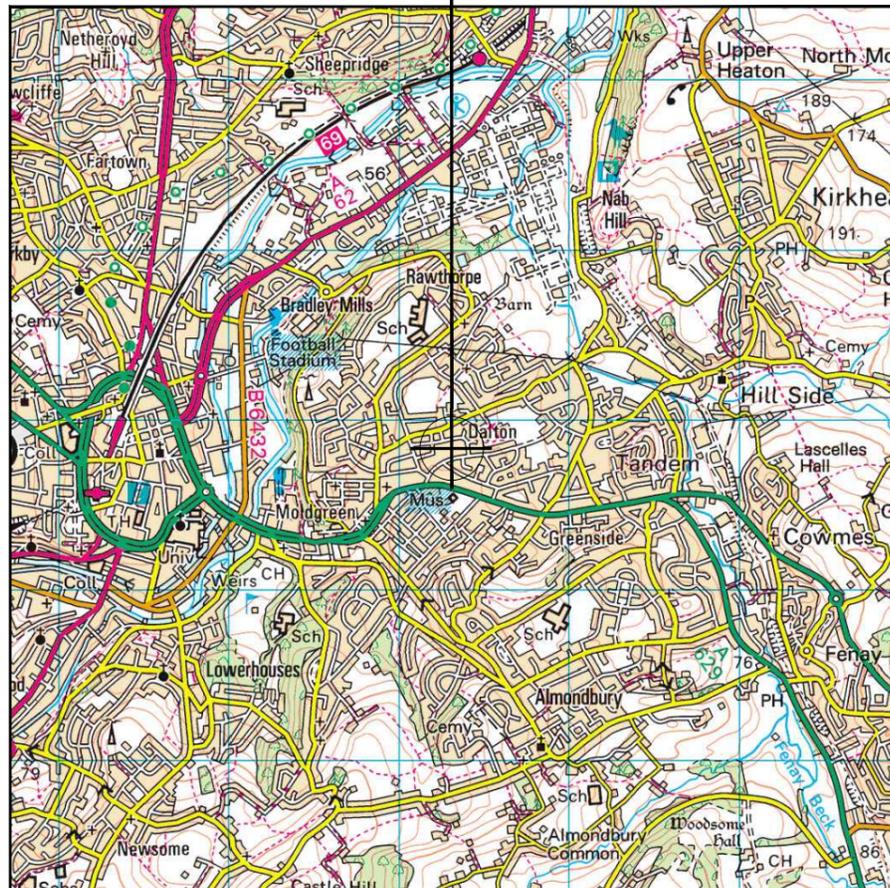

Reproduced by permission of Ordnance Survey on behalf of the Controller of Her Majesty's Stationery Office
All rights reserved. © Crown Copyright licence no. 100022432


SITE AREA PLAN

 

SITE PHOTOGRAPH




SITE LOCATION

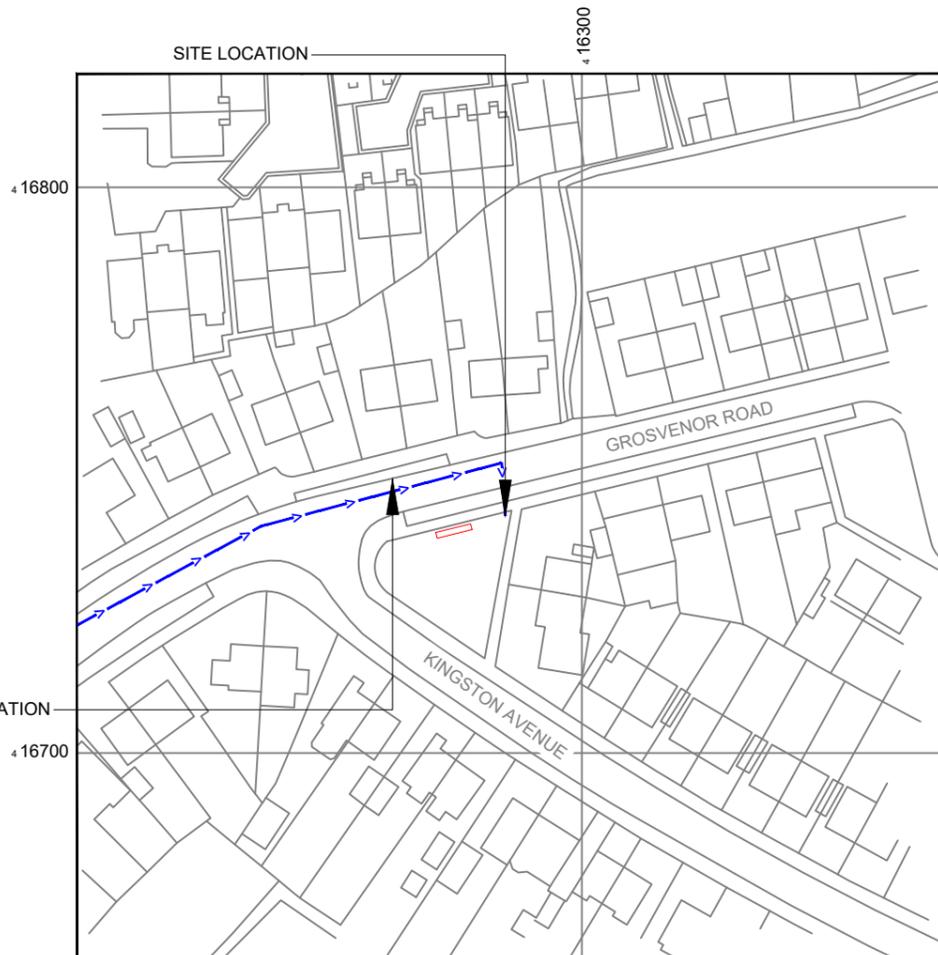

Reproduced by permission of Ordnance Survey on behalf of the Controller of Her Majesty's Stationery Office
All rights reserved. © Crown Copyright licence no. 100022432

NGR E: 416280 N: 416740

SITE LOCATION PLAN

 

GOOGLE MAPS QR CODE

GOOGLE MAPS - <https://goo.gl/maps/EuhBMwgjyXjfRrcW7>

STREETVIEW - <https://goo.gl/maps/h3rXoykuTLPtmm1V7>

NOTES:

- ALL DIMENSIONS IN MM UNLESS OTHERWISE NOTED.

Access Route To Site:

Directions To Site: -

Head north-west on M1. At junction 38, take the A637 exit to Huddersfield. At the roundabout, take the 2nd exit onto Huddersfield Rd/A637. At the roundabout, take the 2nd exit onto Bar Ln/A637. Continue to follow A637. At the roundabout, take the 1st exit onto Wakefield Rd/A642. Use any lane to turn right onto Penistone Rd/A629. Continue to follow A629. Turn right onto Grosvenor Rd. Destination will be on the right.

REV	MODIFICATION	BY	CH	DATE
B	Site Location Amended	JS	GBC	25.04.23
A	Issued for Planning	AK	GBC	23.01.23

CK Hutchison Networks (UK) Limited

450 Longwater Avenue,
Green Park,
Reading,
RG30 3UR

Design Consultant & Principal Contractor:



Great British Communications
Lapping House, Block 3 Forward Point,
Ton House Lane, Widnes, Cheshire, WAB 0SL
t. 44 (0)151 420 4128
www.gbcservices.co.uk

Site Name: **GROSVENOR ROAD**

3UK Nominal ID: **KKS25881**

Address: **GROSVENOR ROAD
DALTON
LASCELLES HALL
KIRKLEES
HD5 9HZ**

Title: **002 SITE LOCATION PLAN**


Project: **UNILATERAL SW**

Purpose of Issue: **PLANNING**

MBNL/TM/H3G Cell ID:
KKS289/95321/HD0299

Drawing No: **KKS25881_KKS289_95321_HD0299_GA_REV_B** Issue: **B**

100mm
50mm
10mm

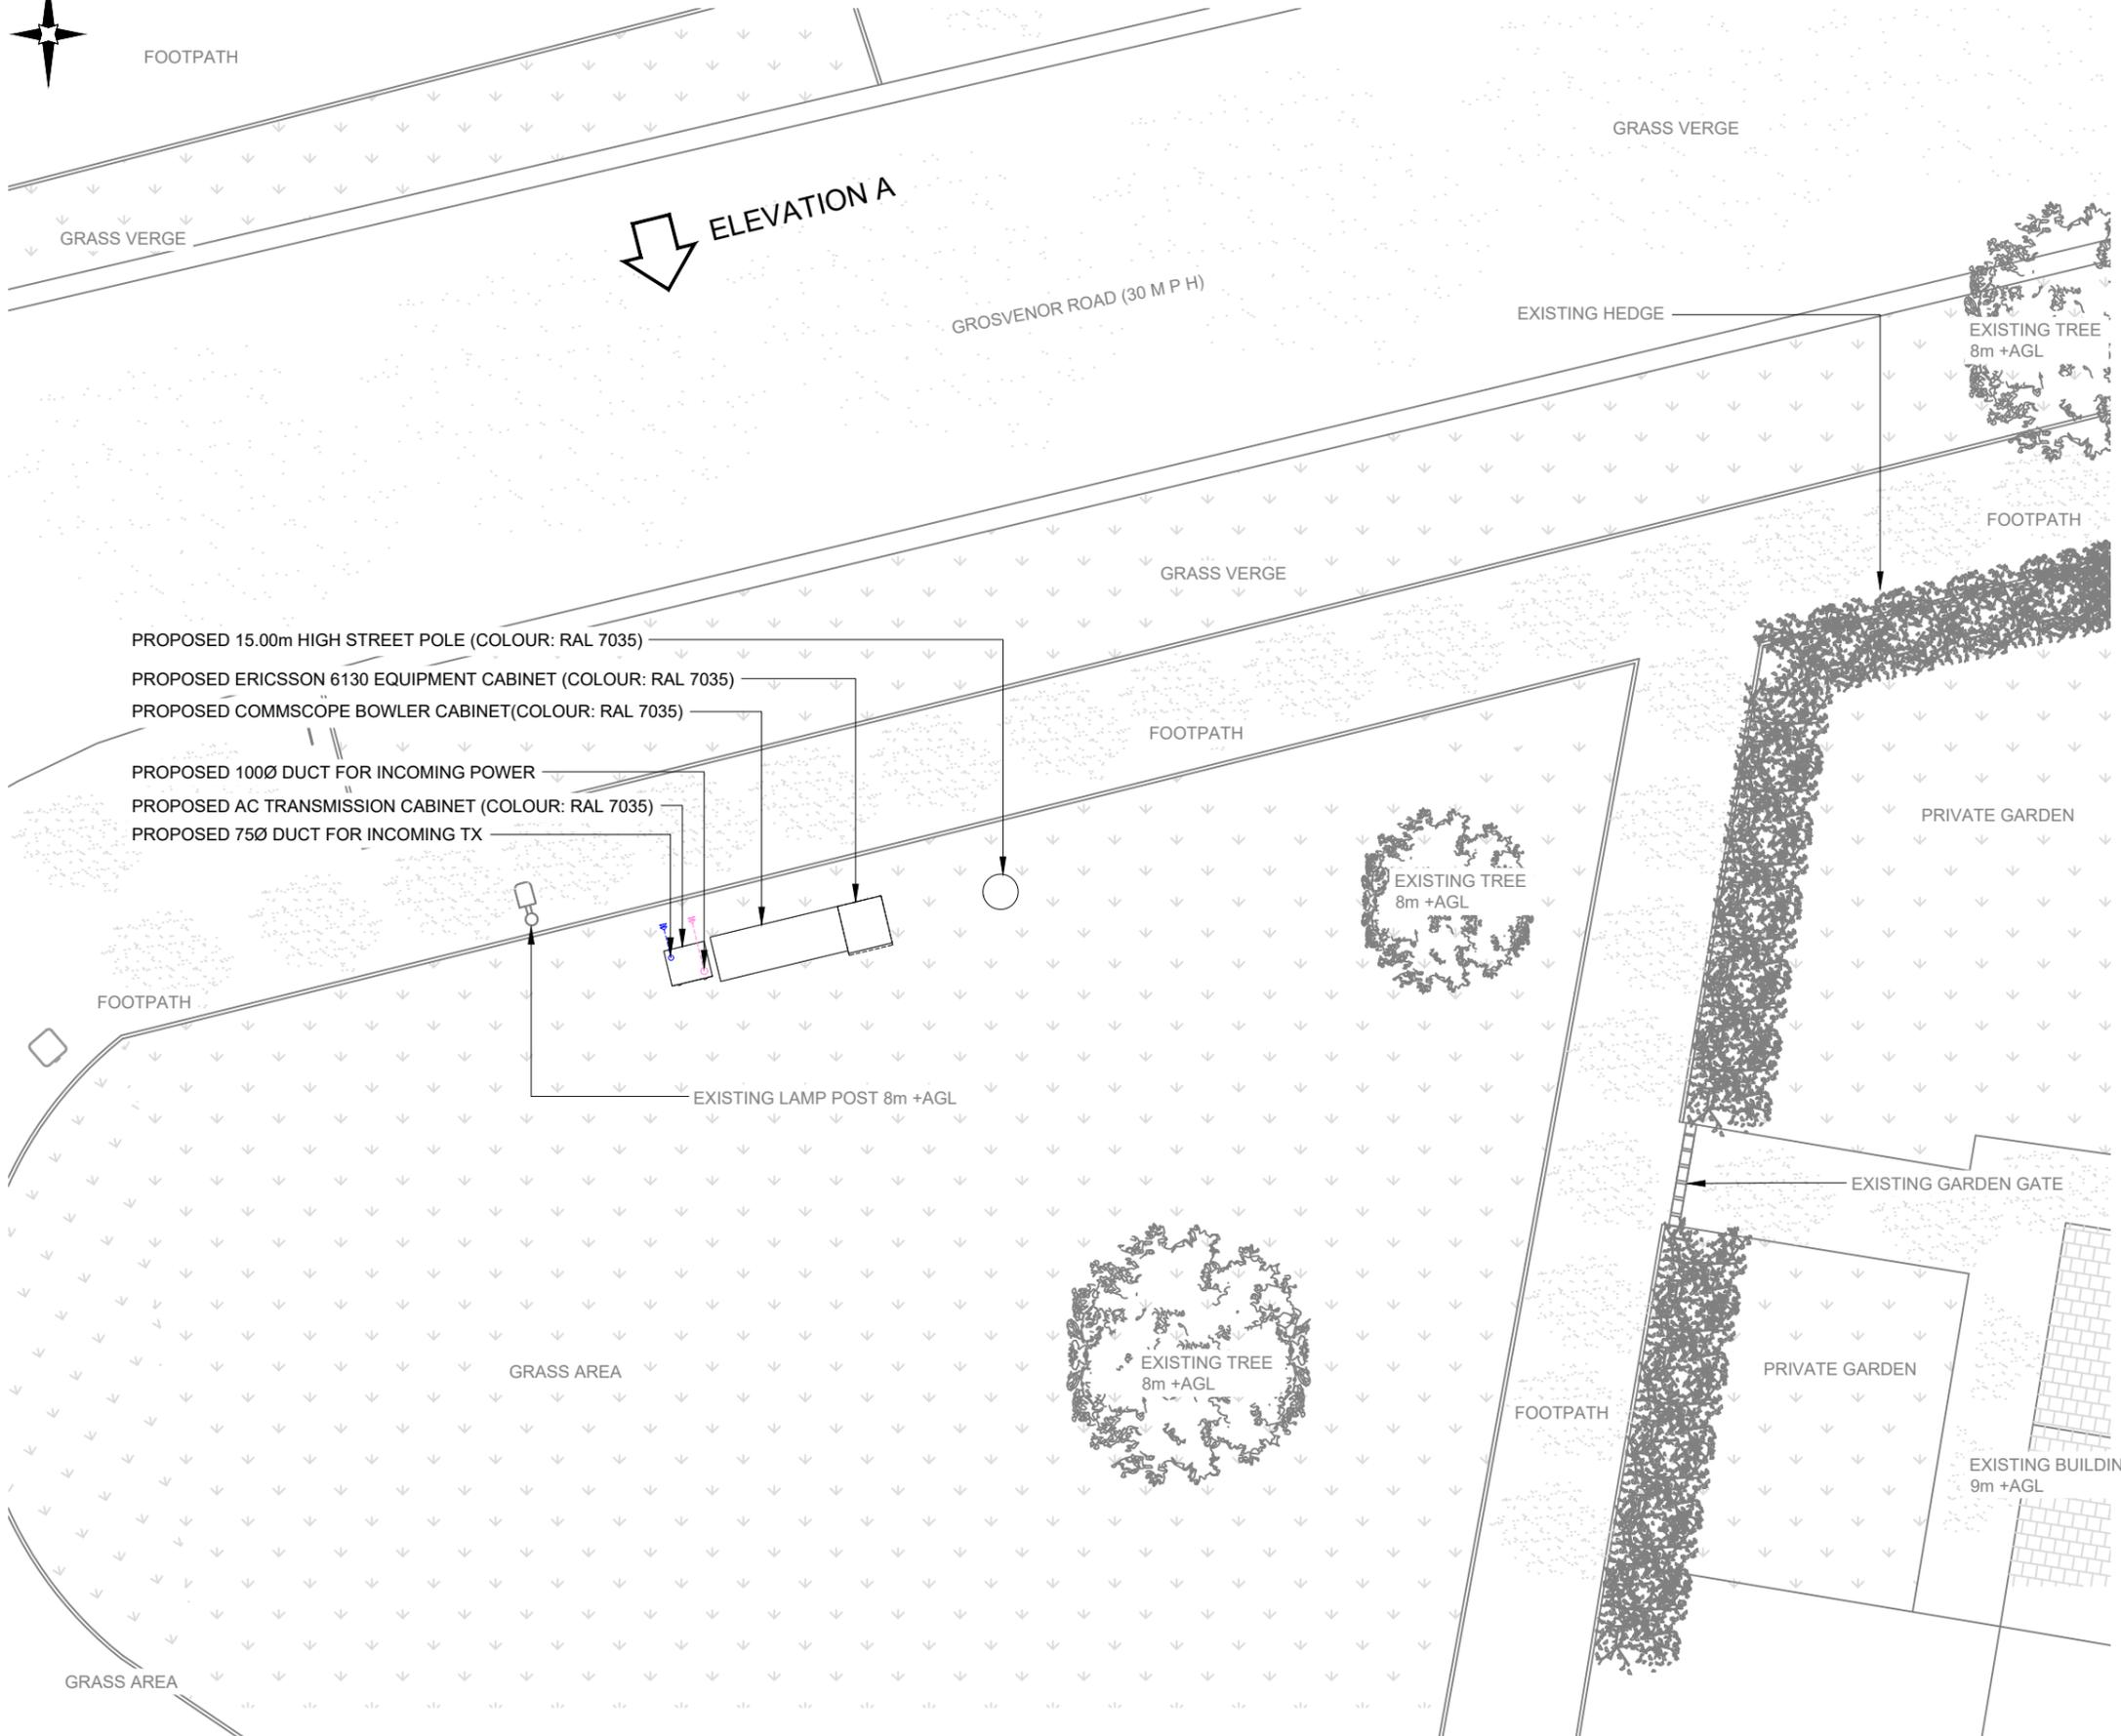

PROPOSED SITE PLAN
1:100

NOTES:
1. ALL DIMENSIONS IN MM UNLESS OTHERWISE NOTED.

REV	MODIFICATION	BY	CH	DATE
B	Site Location Amended	JS	GBC	25.04.23
A	Issued for Planning	AK	GBC	23.01.23

CK Hutchison Networks (UK) Limited
450 Longwater Avenue,
Green Park,
Reading,
RG30 3UR

Design Consultant & Principal Contractor:



Great British Communications
Lapwing House, Block 3 Forward Point,
Ton House Lane, Widnes, Cheshire, WAB 0SL
t. 44 (0)151 420 4128
www.gbcservices.co.uk

Site Name: **GROSVENOR ROAD**

3UK Nominal ID: **KKS25881**

Address: **GROSVENOR ROAD
DALTON
LASCELLES HALL
KIRKLEES
HD5 9HZ**

Title: **215 PROPOSED SITE PLAN**

Project: **UNILATERAL SW**

Purpose of Issue: **PLANNING**

MBNL/TM/H3G Cell ID:
KKS289/95321/HD0299


Drawing No: **KKS25881_KKS289_95321_HD0299_GA_REV_B** Issue: **B**

100mm
50mm
10mm


Antenna Aperture ID	Proposed 4G/5G Bearing
A1	0°
A2	0°
B1	120°
B2	120°
C1	240°
C2	240°

NOTES:

1. ALL DIMENSIONS IN MM UNLESS OTHERWISE NOTED.

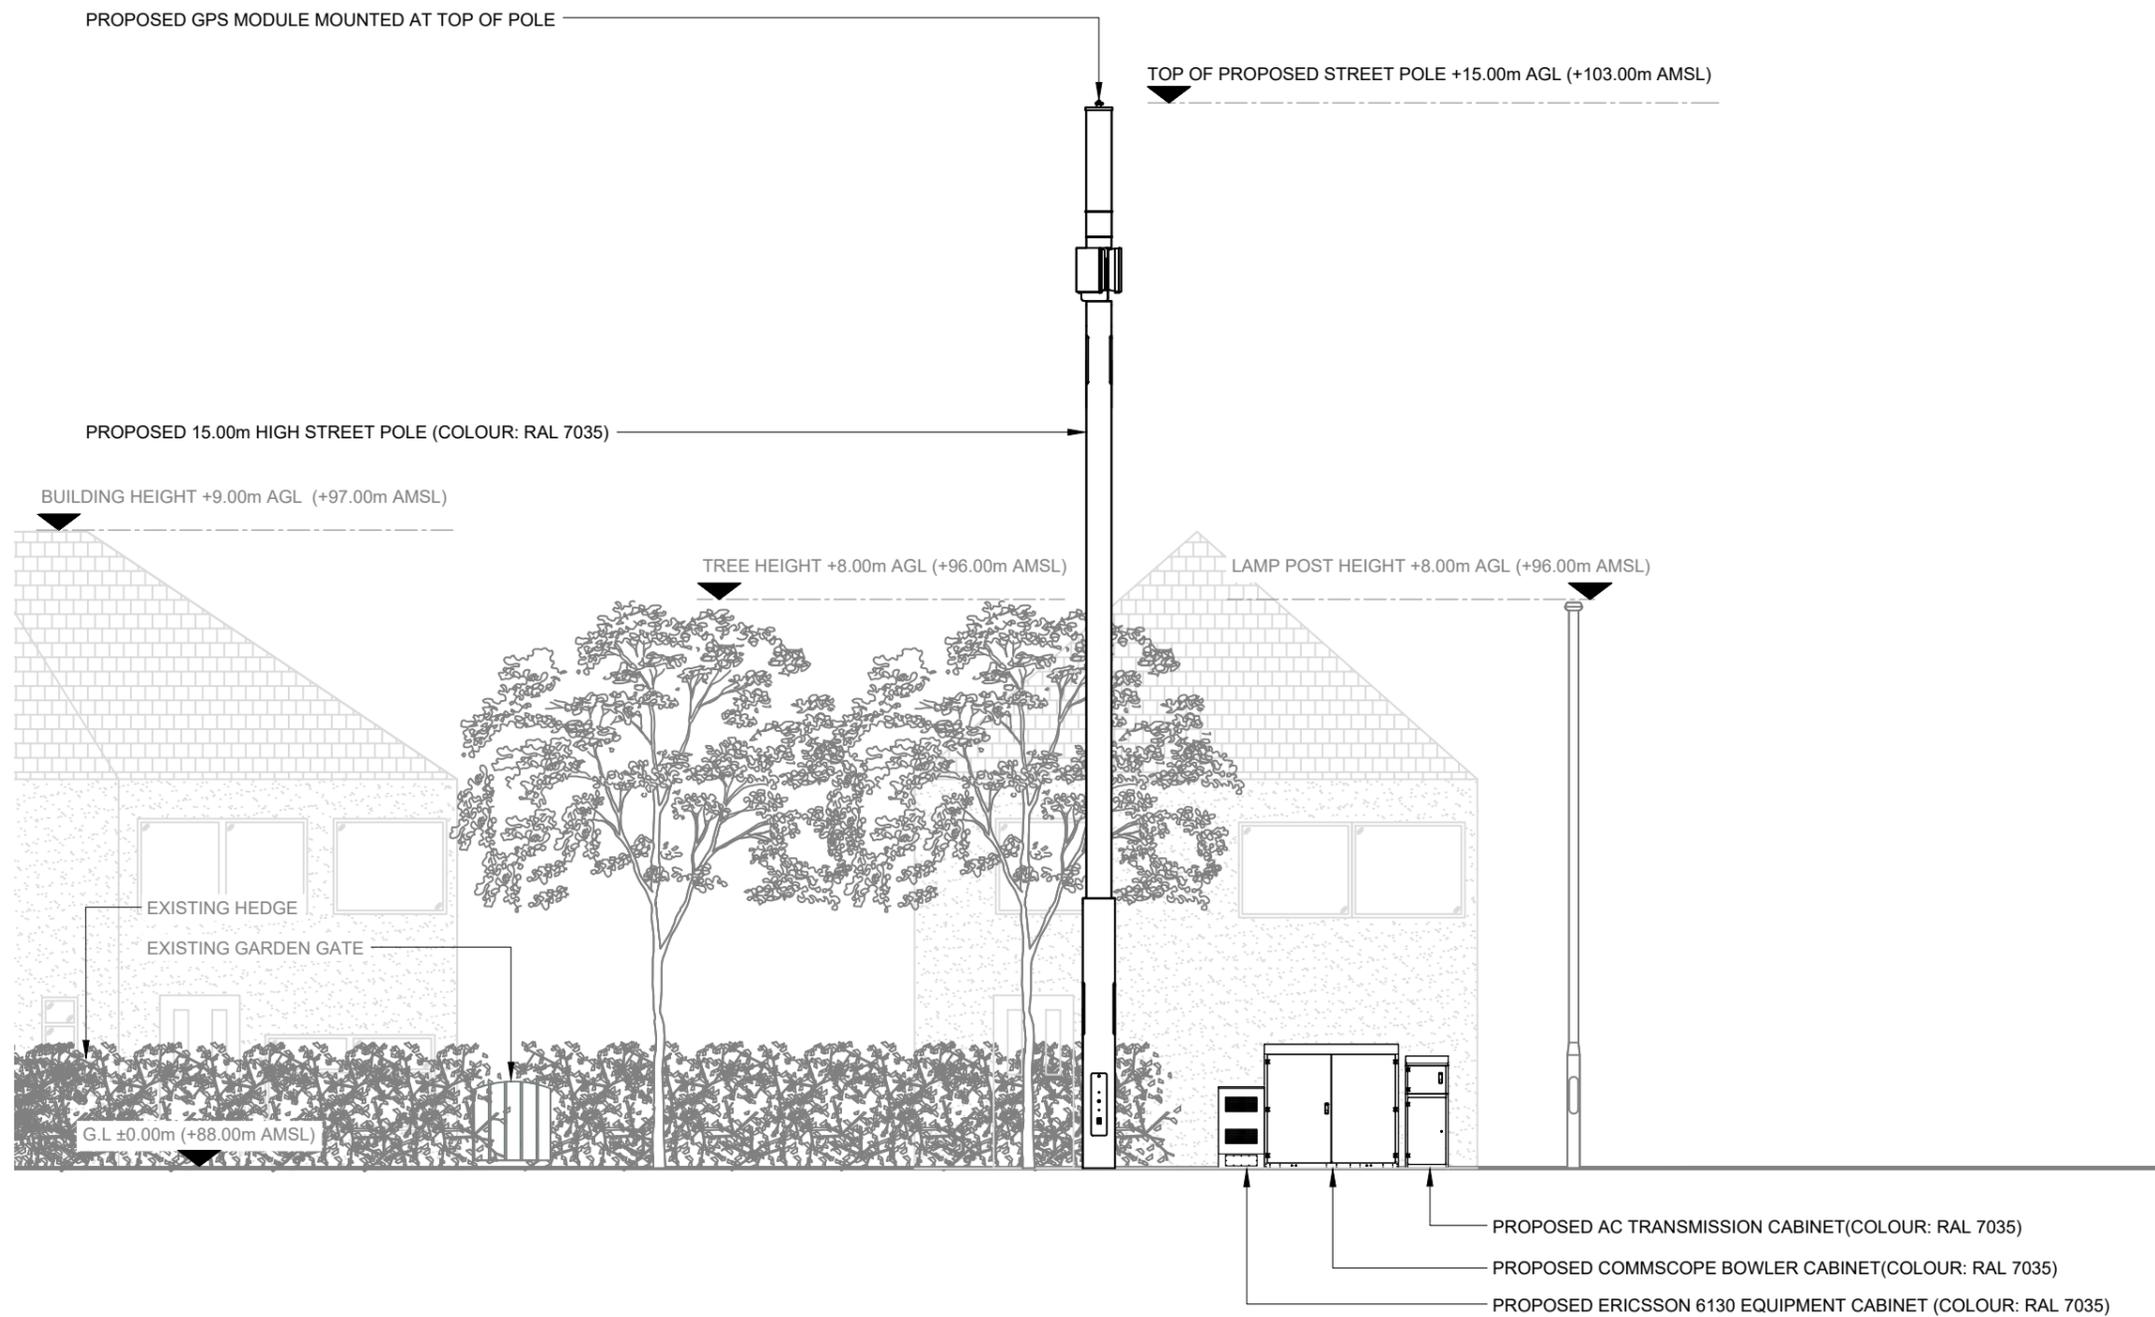

PROPOSED SITE ELEVATION A

 

REV	MODIFICATION	BY	CH	DATE
B	Site Location Amended	JS	GBC	25.04.23
A	Issued for Planning	AK	GBC	23.01.23

CK Hutchison Networks (UK) Limited

450 Longwater Avenue,
Green Park,
Reading,
RG30 3UR

Design Consultant & Principal Contractor:



Great British Communications
Lapwing House, Block 3 Forward Point,
Ton House Lane, Widnes, Cheshire, WAB 0SL
t. 44 (0)151 420 4128
www.gbcservices.co.uk

Site Name:

GROSVENOR ROAD

3UK Nominal ID:

KKS25881

Address:

GROSVENOR ROAD
DALTON
LASCELLES HALL
KIRKLEES
HD5 9HZ

Title:

265 PROPOSED SITE ELEVATION

Project:

UNILATERAL SW

Purpose of Issue:

PLANNING

MBNL/TM/H3G Cell ID:
KKS289/95321/HD0299

Drawing No:

KKS25881_KKS289_95321_HD0299_GA_REV_B

Issue:

B