




NORTH EAST ELEVATION

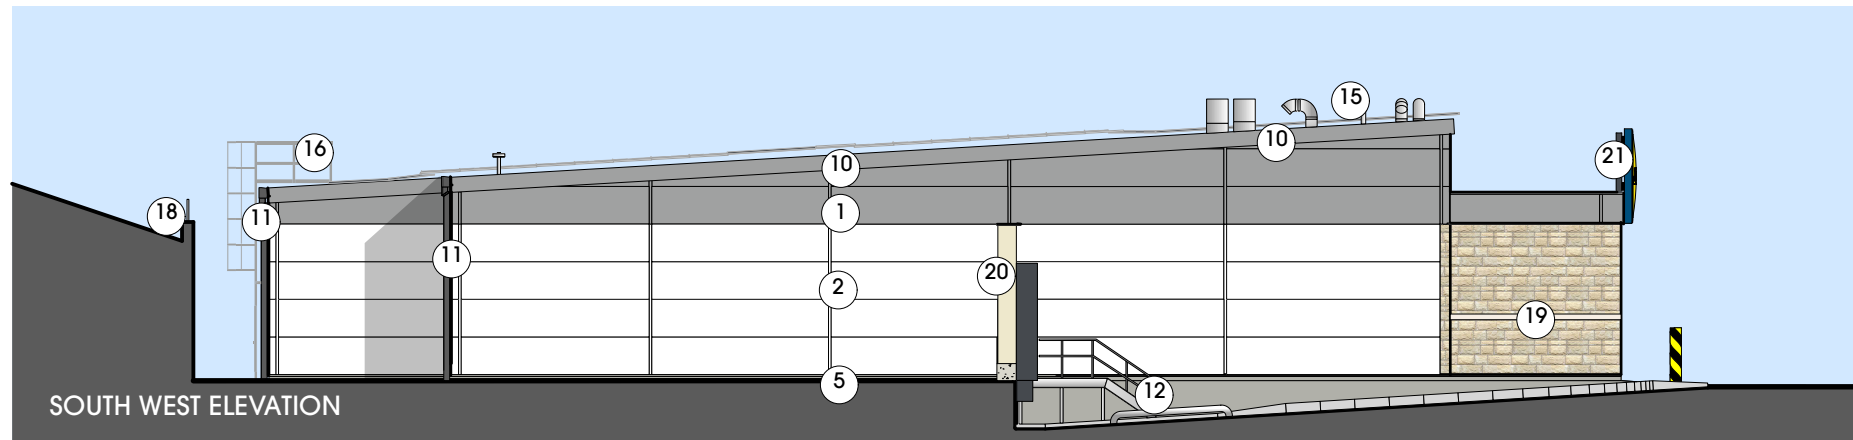

SOUTH WEST ELEVATION

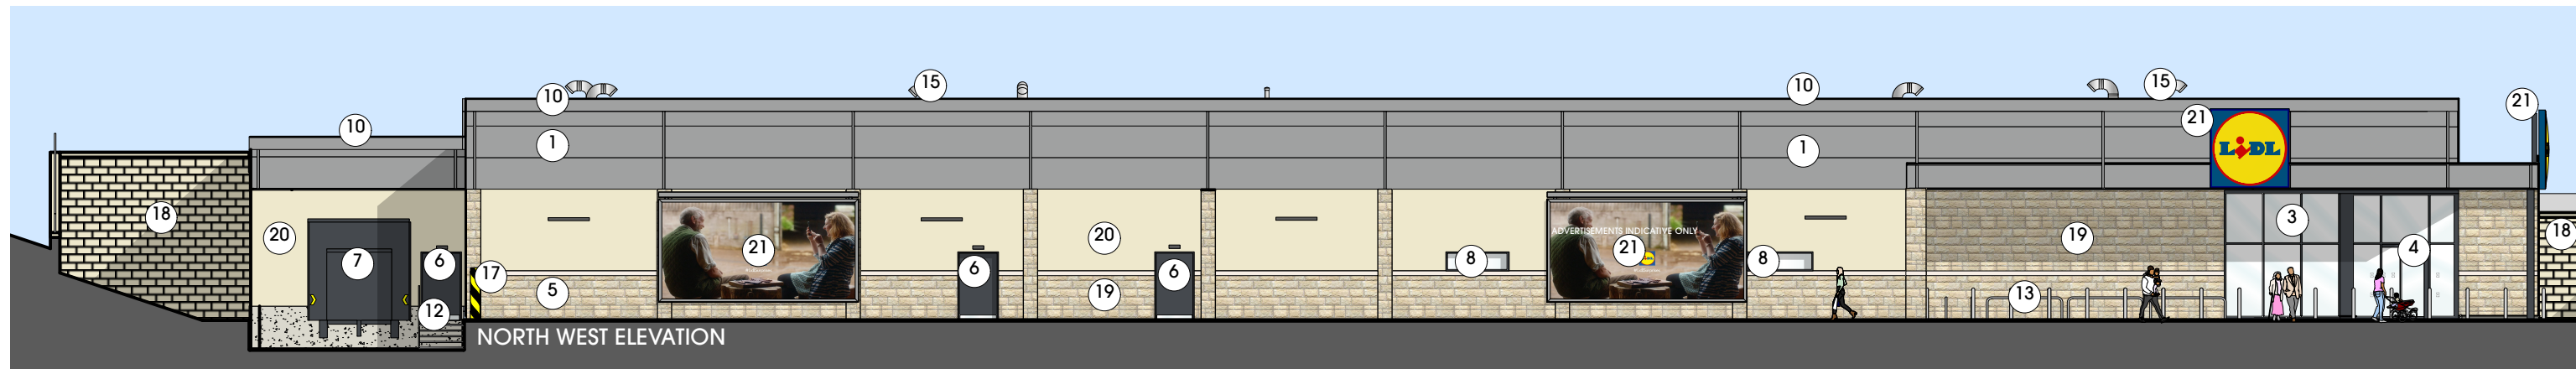

NORTH WEST ELEVATION

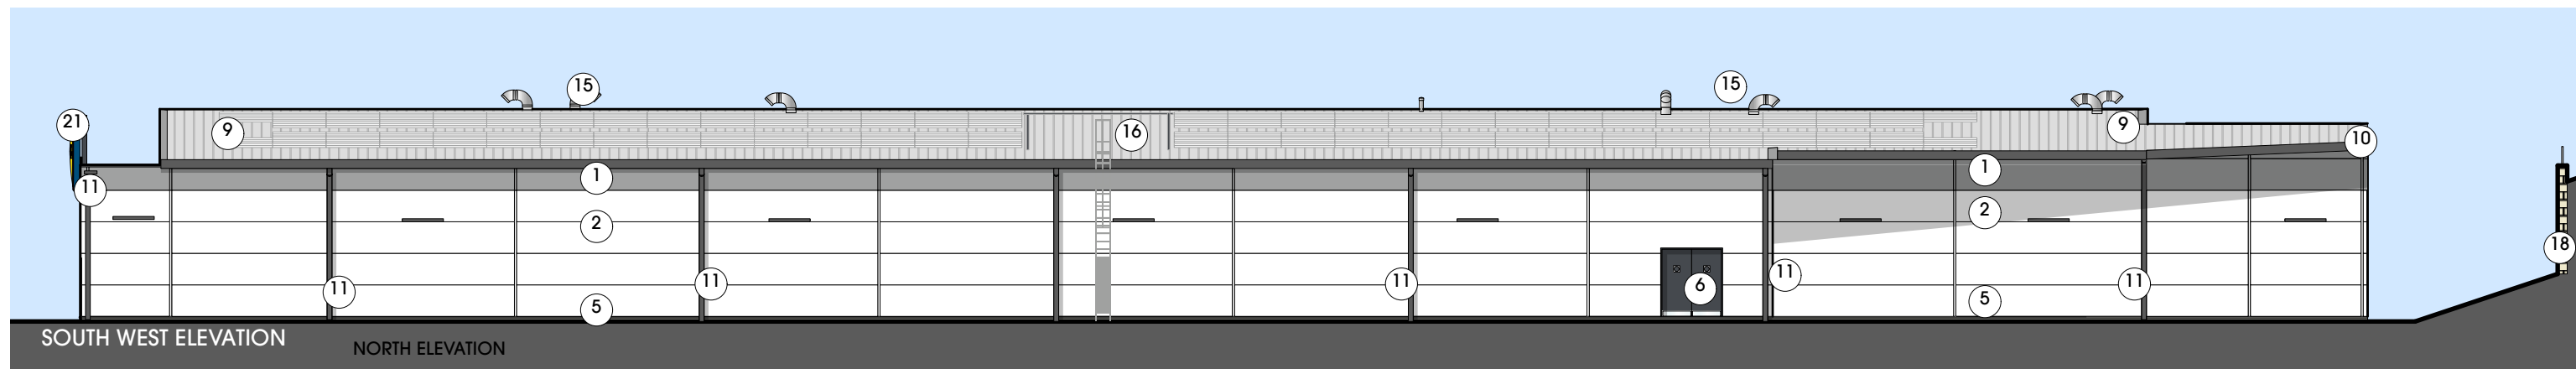

SOUTH WEST ELEVATION

NORTH ELEVATION

MATERIALS KEY

- ① INSULATED METAL CLADDING PANELS - COLOUR: GREY (RAL 9006)
- ② INSULATED METAL CLADDING PANELS - COLOUR: WHITE (RAL 9010)
- ③ CURTAIN WALLING - DOUBLE GLAZED UNITS - COLOUR: GREY (RAL 7024)
- ④ ENTRANCE DOORS - DOUBLE GLAZED UNITS - COLOUR: GREY (RAL 7024)
- ⑤ LOW LEVEL RENDER - COLOUR: GREY (RAL 7038)
- ⑥ POWDER COATED STEEL DOORS - COLOUR: GREY (RAL 7024)
- ⑦ SECTIONAL DOOR - COLOUR: GREY (RAL 7024)
- ⑧ NON OPENABLE FIXED SAFETY GLASS WINDOWS - COLOUR: GREY (RAL 7024)
- ⑨ METAL COMPOSITE INSULATED ROOF PANELS
- ⑩ STEEL COPING FLASHING TO ROOF PERIMETER - COLOUR: GREY (RAL 9006)
- ⑪ ALUMINIUM GUTTERS AND RAIN WATER PIPES - COLOUR: GREY (RAL 9006)
- ⑫ GALVANISED METAL DRIVERS STEPS, STAIRCASE AND BALLUSTERS WITH HANDRAILS. ALL STEPS TO BE CONSTRUCTED IN ACCORDANCE WITH BUILDING REGS PART K
- ⑬ STAINLESS STEEL TUBULAR TROLLEY GUIDES (MARINE GRADE 316) SPACES FOR WHEELCHAIR SHOPPING TROLLEYS AND TROLLEYS WITH BABY SEATS.
- ⑭ STAINLESS STEEL CYCLE STANDS, 750mm HIGH, ROOT FIXED TO CONCRETE FOUNDATION.
- ⑮ M&E ITEMS, SIZE AND LOCATIONS ARE INDICATIVE ONLY
- ⑯ ROOF ACCESS LADDER
- ⑰ CONCRETE FILLED GALVANISED STEEL HGV BOLLARD PAINTED BLACK & YELLOW AT 45DEG.
- ⑱ LOCALLY SOURCED STONE FACED RETAINING WALL FINISHED WITH CLEAN CUT ASHLAR AND METAL RAIL
- ⑲ BUFF FACING NATURAL LOCALLY SOURCED STONE. FINISHED WITH CLEAN CUT ASHLAR BANDING.
- ⑳ STONE COLOURED RENDER, COLOUR TO MATCH (20) NATURAL LOCAL SOURCED STONE.
- ㉑ ADVERTISING SIGNAGE INDICATIVE ONLY

THIS DRAWING IS COPYRIGHT, AND REMAINS THE PROPERTY OF HTC ARCHITECTS. IT MUST NOT BE REPRODUCED, USED, DISCLOSED OR TRANSMITTED TO THIRD PARTIES IN ANY FORM, IN WHOLE OR IN PART, WITHOUT PRIOR WRITTEN PERMISSION.

DO NOT SCALE!
ALL DIMENSIONS SHOULD BE CHECKED ON SITE BEFORE WORK COMMENCES

			client Lidl GB Ltd.
York Place Studio 8 Britannia Street Leeds LS1 2DZ T: (0113) 244 3457 W: www.htcarchitects.co.uk E: info@htcarchitects.co.uk			project Blackmoorfoot Road Huddersfield drawing title Proposed Elevations
B 23/03/2023 Elevations updated A 24/11/2022 Elevation materials amended	Rev Date Description	BM NL Drawn	date August 2022 status Planning scale 1:200 @ A3 drawn NG checked BM job no. 2783 dwg no. P201 rev. B

