




ELEVATIONS AS EXISTING

PROPOSED HOUSE EXTENSION
HIGHFIELD FARM, EMLEY, HUDDERSFIELD, HD8 9TF
DWG No. 645-A03 rev--
SCALE 1:100@A3 APRIL 2023


REV DATE ITEM AUTH

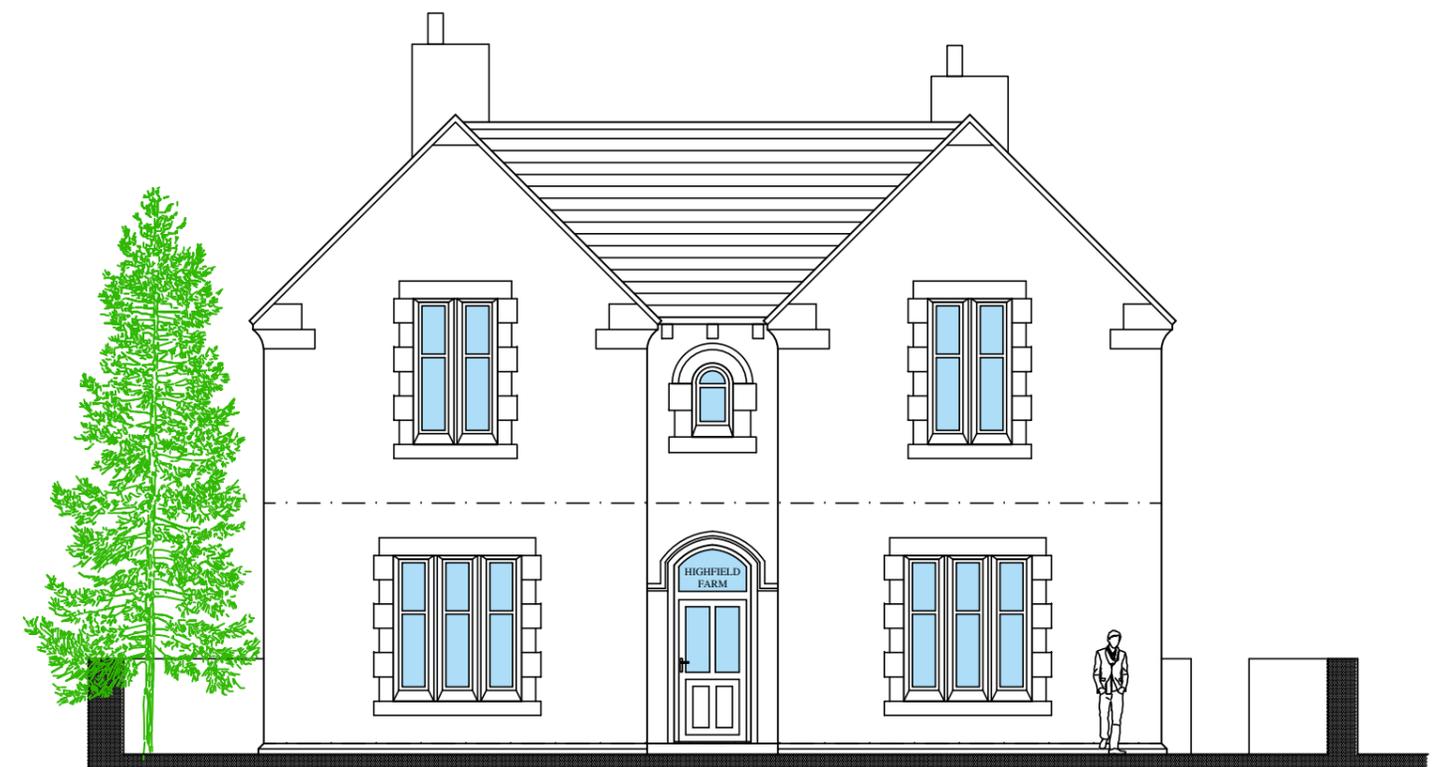

SOUTH ELEVATION



WEST ELEVATION

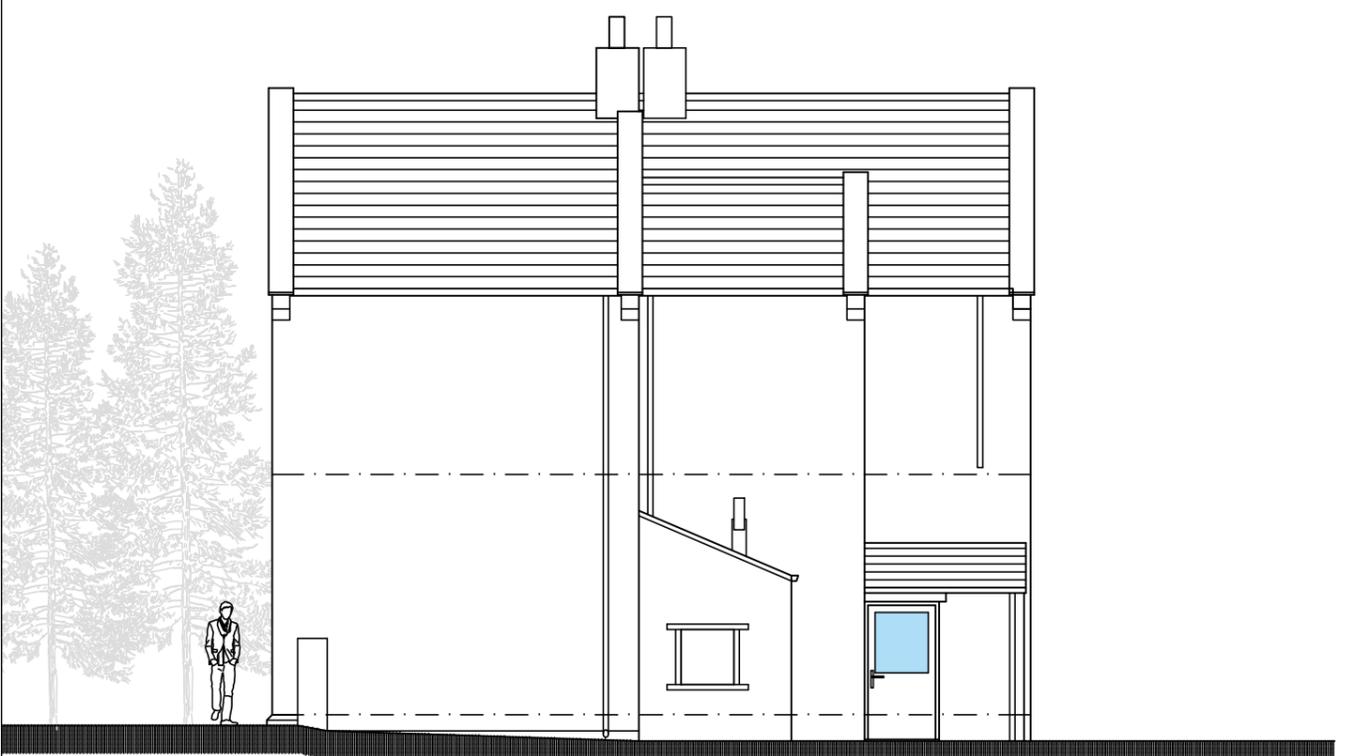

EAST ELEVATION



NORTH ELEVATION