




SECOND FLOOR PLAN

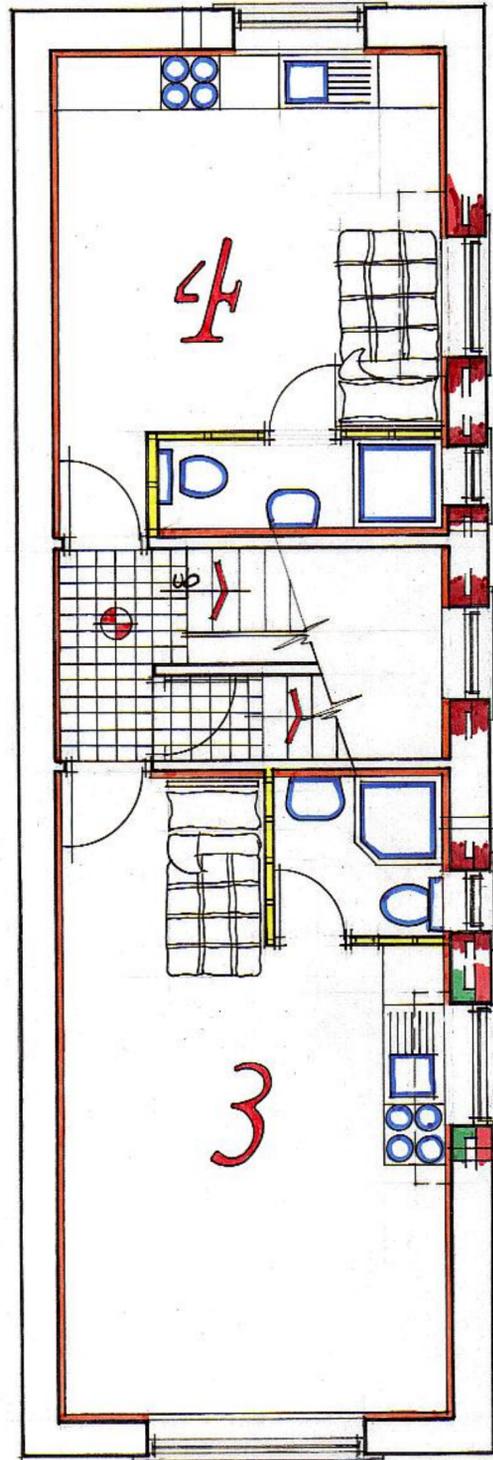

FIRST FLOOR PLAN

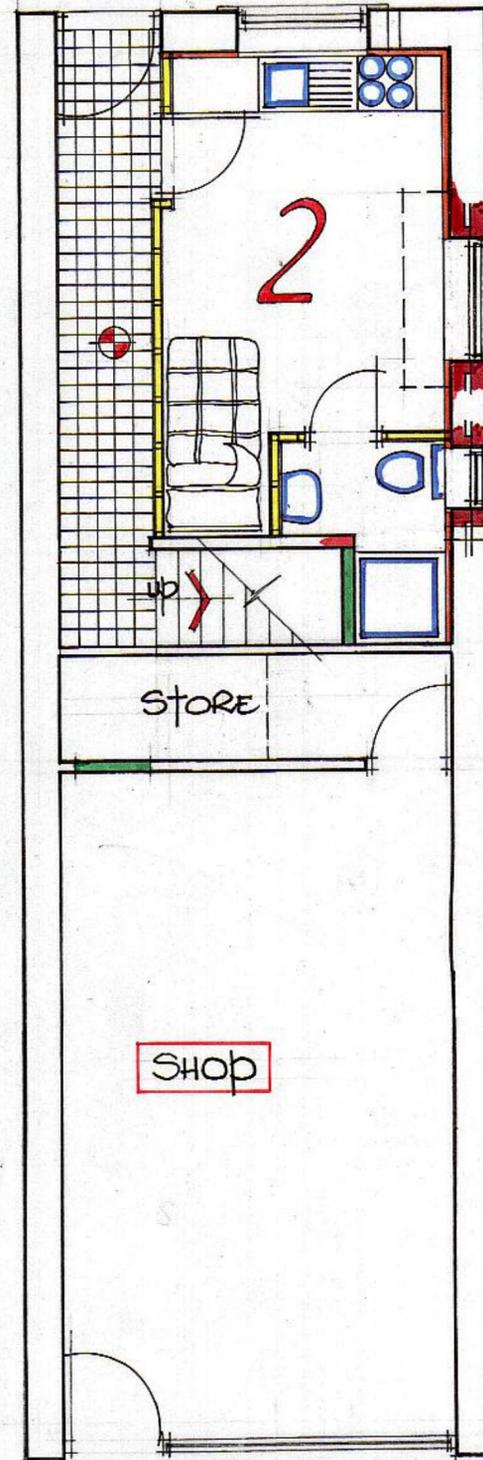

GROUND FLOOR PLAN

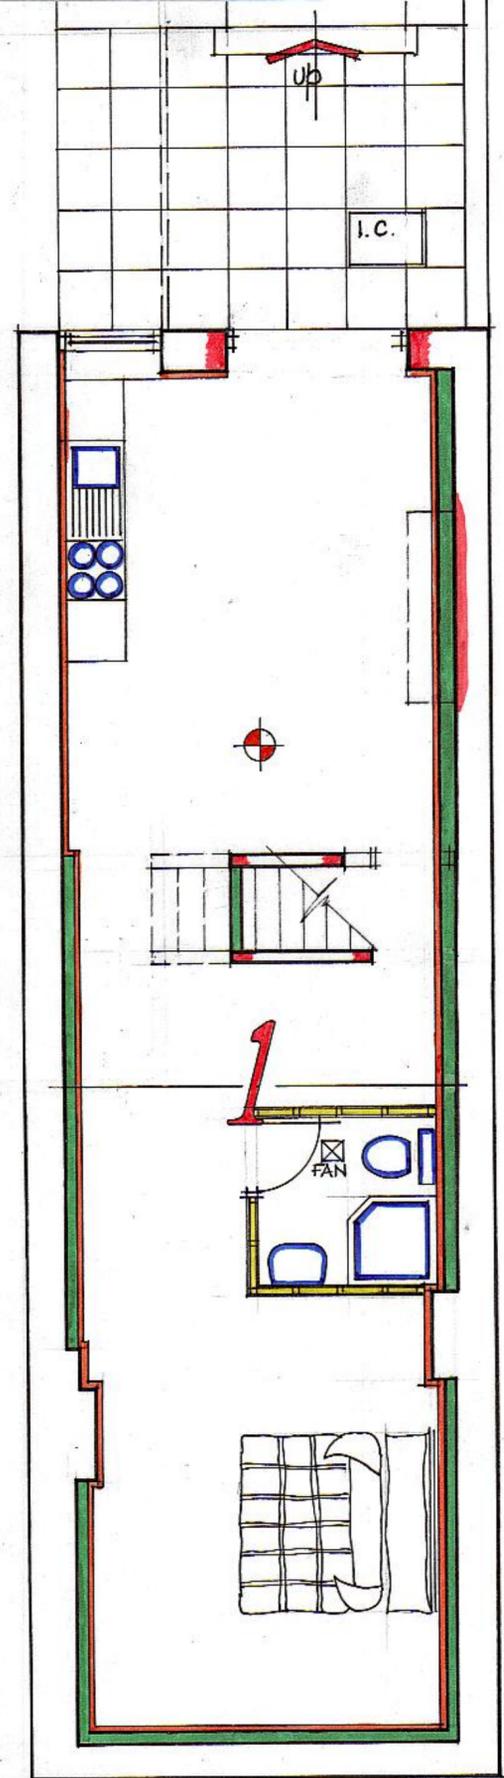

BASEMENT PLAN

S. Patel

17, MARKET STREET,
HECKMONDWIKE,
WF16 0JY.

SCALE 1:50
MAY, 2023.