


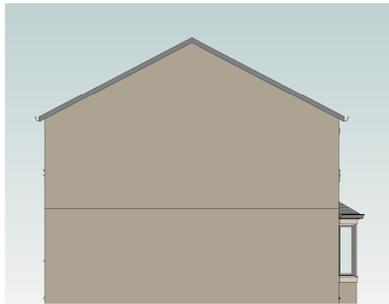

East Elevation
Scale 1:100




South Elevation
Scale 1:100




East Elevation
Scale 1:100



East Elevation
Scale 1:100

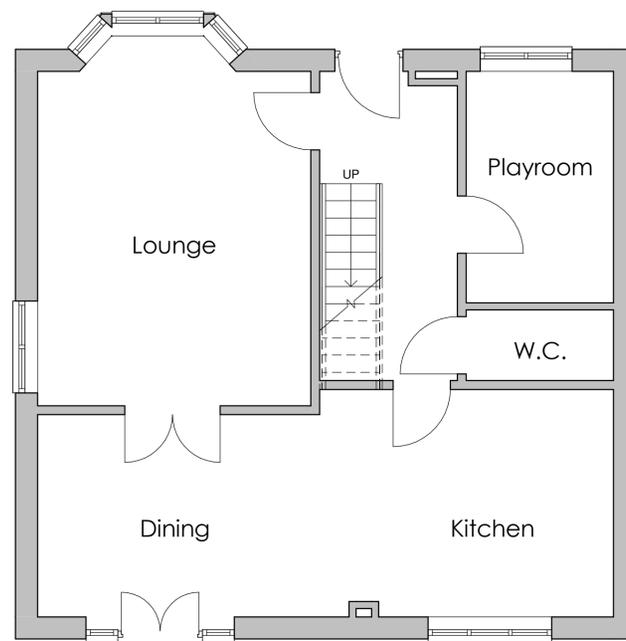

Ground Floor
Scale 1:50

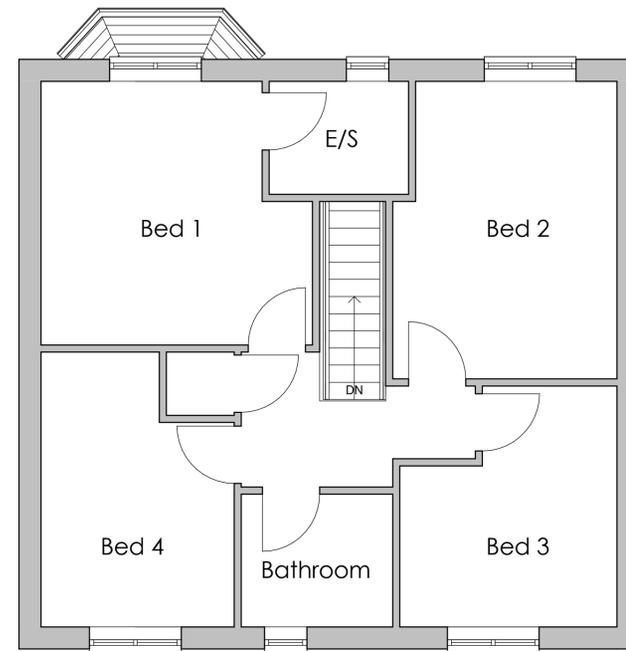

First Floor
Scale 1:50

Mr and Mrs Beaumont

27, Crosland Fold, Lindley,
Huddersfield, HD3 3QH

Existing Floor Plans

Date:	Designed:	Drawn:	Checked:
MAY23	RF	RF	JW
Scale:	Drawing No:	Revision:	
As indicated	23-013-01	-	