


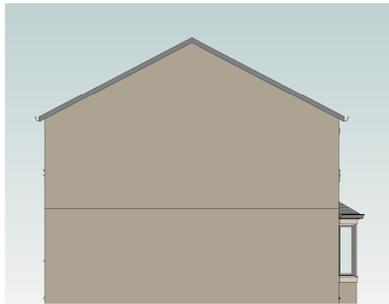

**East Elevation**  
Scale 1:100




**South Elevation**  
Scale 1:100




**East Elevation**  
Scale 1:100



**East Elevation**  
Scale 1:100

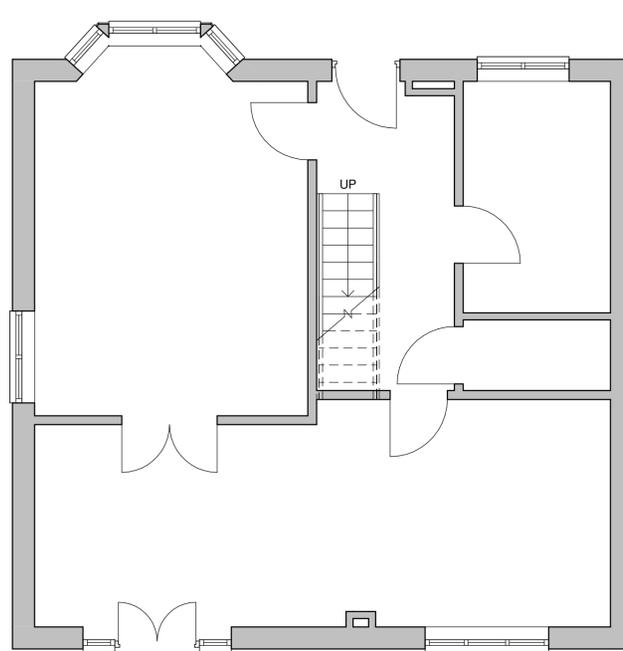

**Ground Floor**  
Scale 1:50

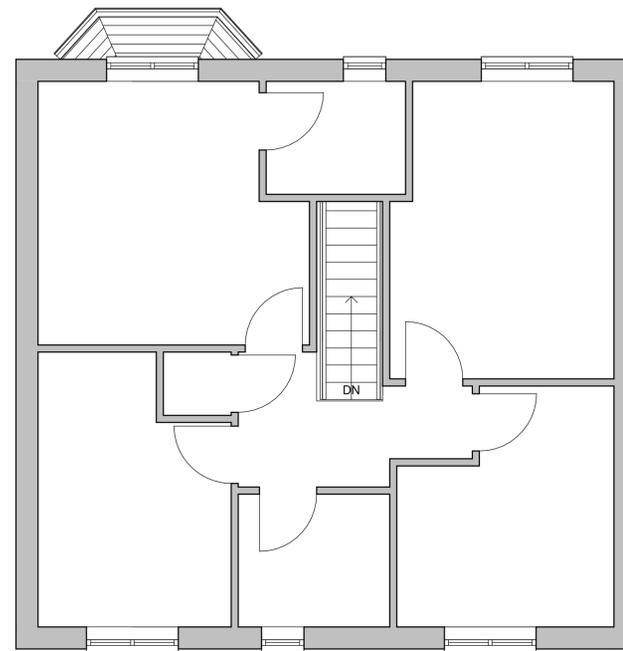

**First Floor**  
Scale 1:50

Mr and Mrs Beaumont

27, Crosland Fold, Lindley,  
Huddersfield, HD3 3QH

Existing Floor Plans

Date:	Designed:	Drawn:	Checked:
MAY23	RF	RF	JW

Scale:	Drawing No:	Revision:
As indicated	23-013-01	-