



NORTH ELEVATION
1:100

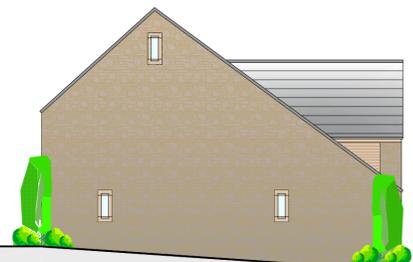


WEST ELEVATION
1:100




SOUTH ELEVATION
1:100

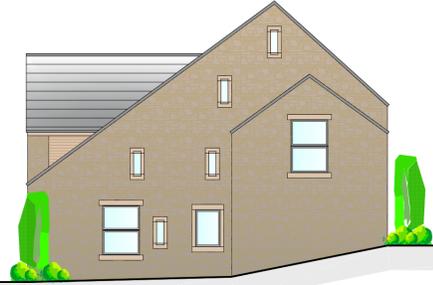

EAST ELEVATION
1:100

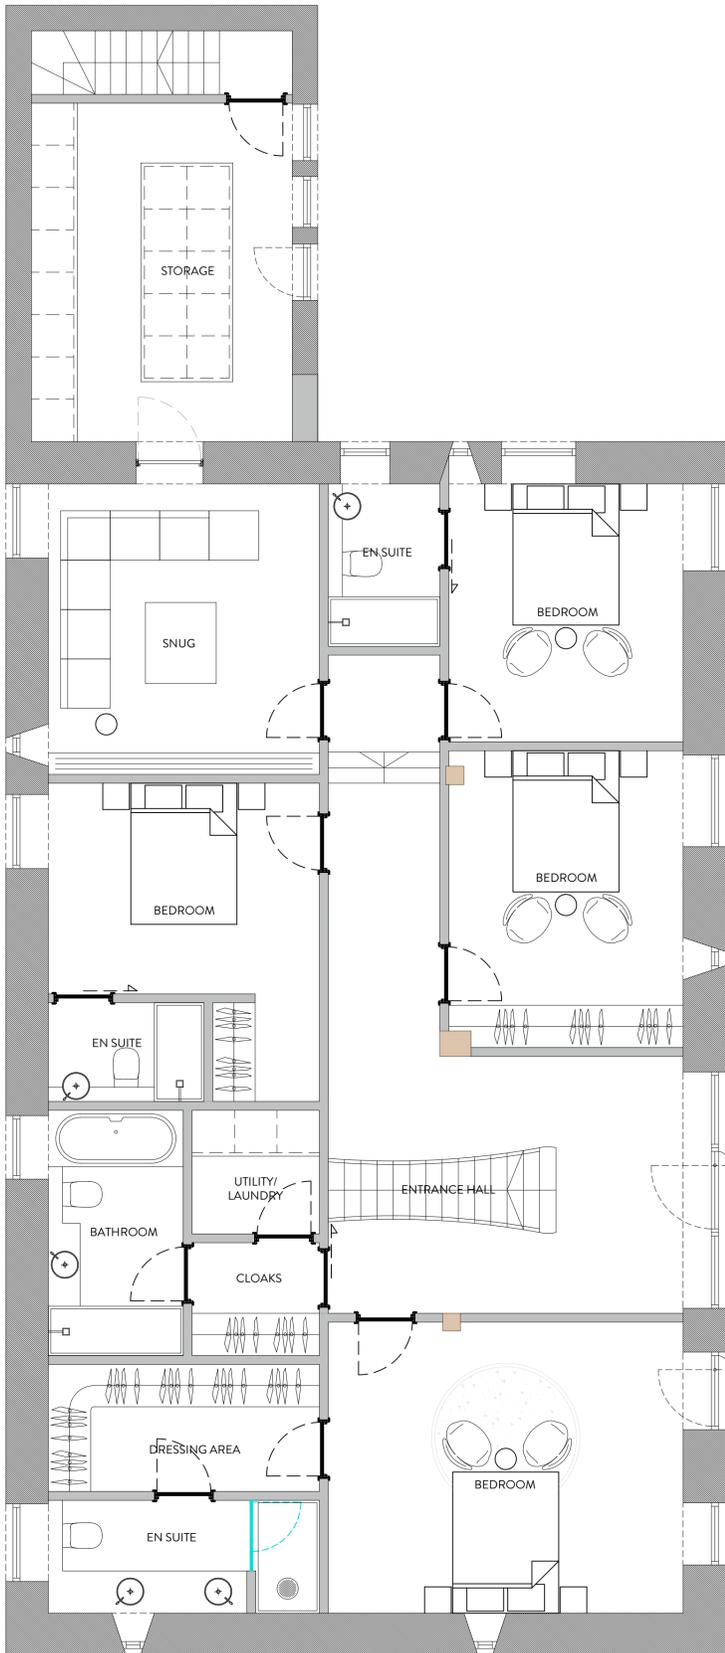

GROUND FLOOR PLAN
1:50

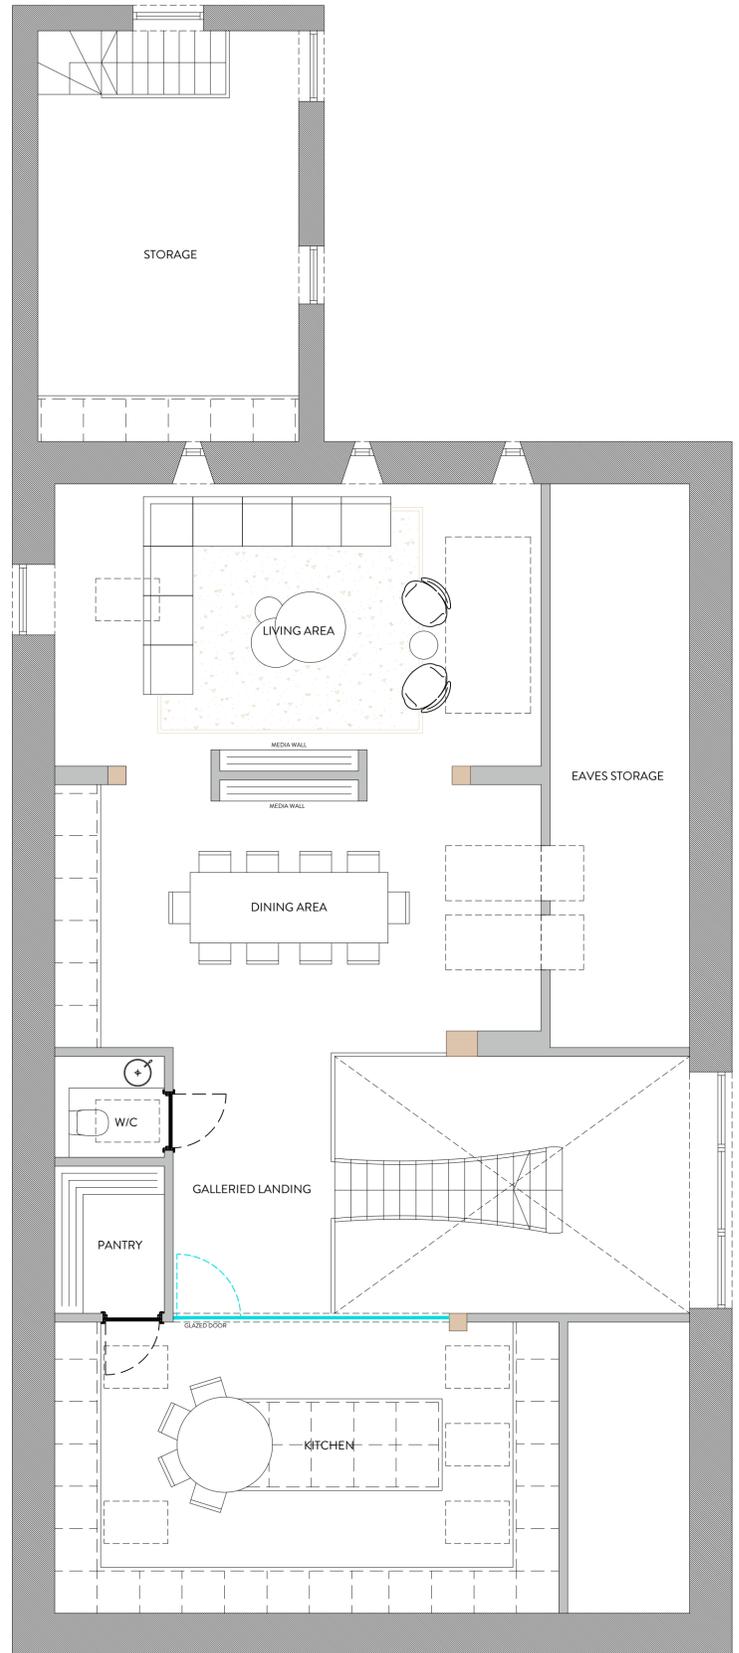

FIRST FLOOR PLAN
1:50



REVISION	DESCRIPTION	DATE	NOTES

PLANNING DRAWING ORANGE DESIGN STUDIO. ARCHITECTURAL PRACTICE hello@orangedesignstudio.co.uk 59A, Huddersfield Road, Mirfield, WF14 8AA orangedesignstudio.co.uk 01924 650930 <small>COPYRIGHT © ORANGE DESIGN STUDIO LIMITED</small>		LOWER HALSTEAD FARM PROPOSED GA SCALE: 1:100 DRAWN: EG CHECKED: JH DATE: 14/02/23 DWG NUMBER: (20)001 PROJECT REFERENCE: ODS 22/663 REVISION: / CLIENT: MS HALL	
--	--	---	--