


EXISTING SECOND FLOOR PLAN 1:50

VOID



EXISTING FIRST FLOOR PLAN 1:50

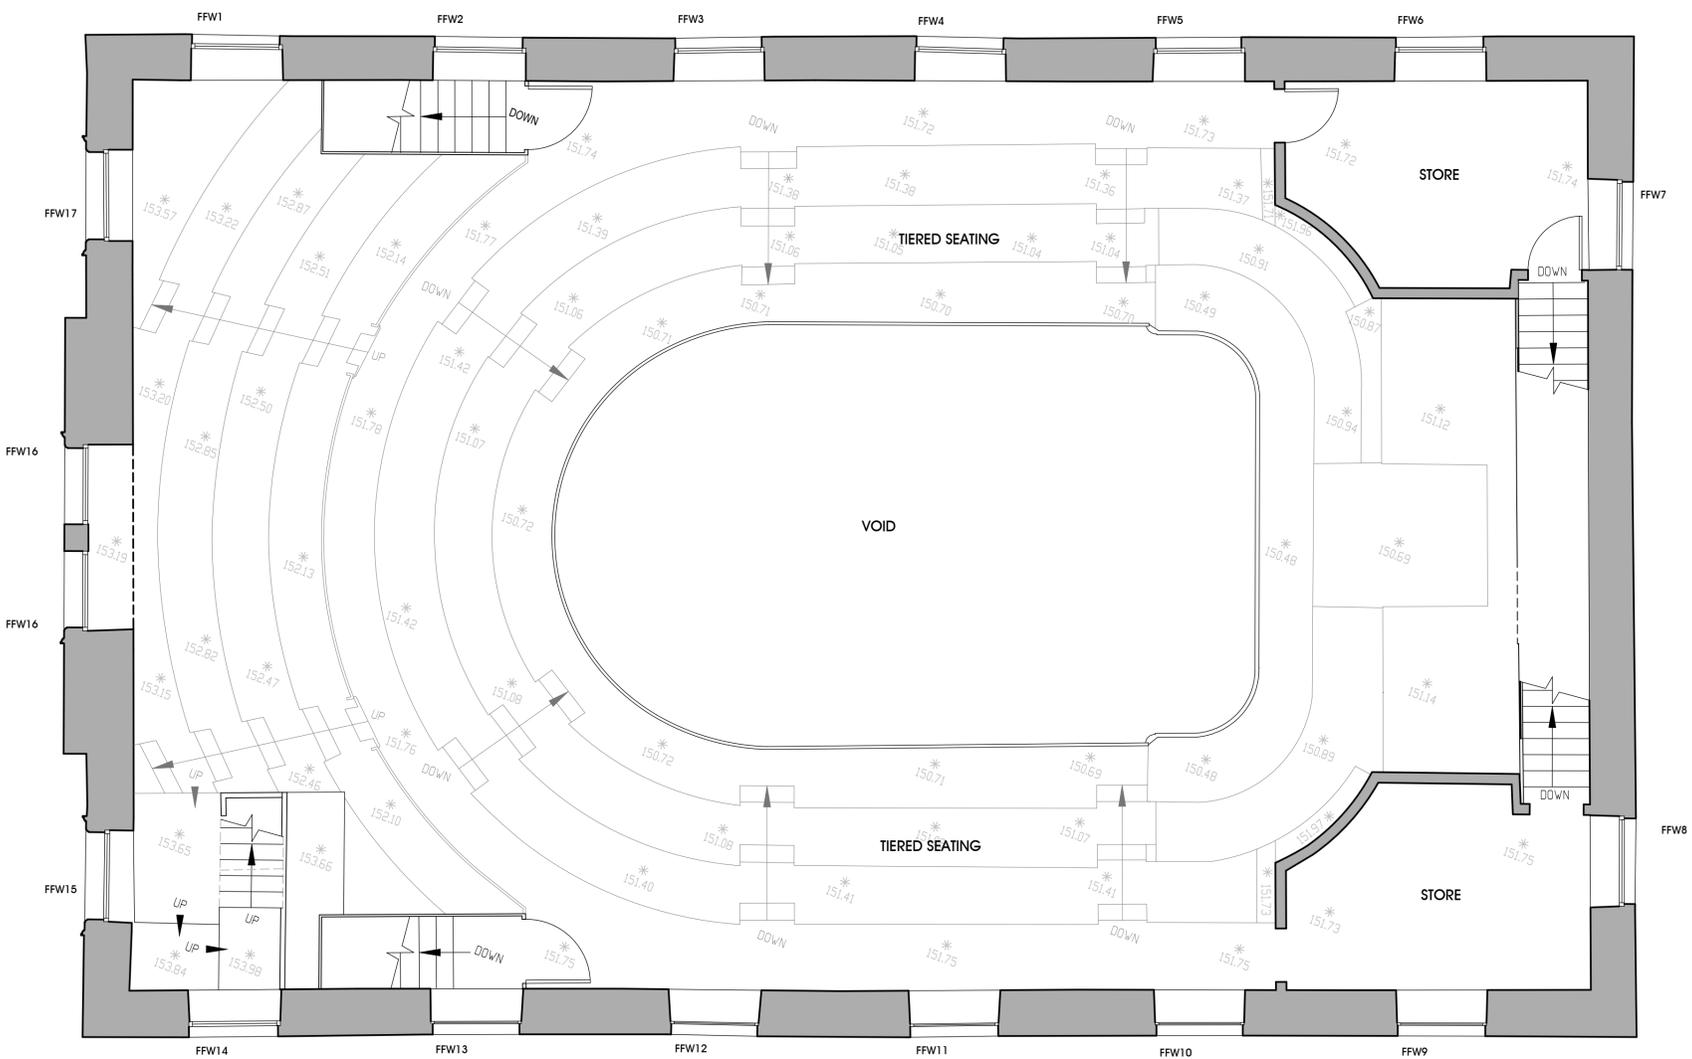

GHP Architects
 Empire House
 Multicare Hall Road
 Halifax, HX1 1SP
 01422 207172
 ghp@gparchitects.com
 www.gparchitects.com

ACA
 ASSOCIATION OF
 CONSULTANT ARCHITECTS

Revisions:

Project:
 Refurbishment of
 Former Methodist
 Chapel to create
 9 Apartments.

Address:
 31 Chapel Hill,
 Linthwaite,
 Huddersfield,
 HD7 5NJ

Client:
 ABM
 Developments
 Ltd

Drawing:
 Existing Plans -
 First & Second
 Floor

Date: April 2023

Scale: 1:50 @ A1

Job: 22-509

Rev: P 02.1