



EXISTING WEST ELEVATION 1:100

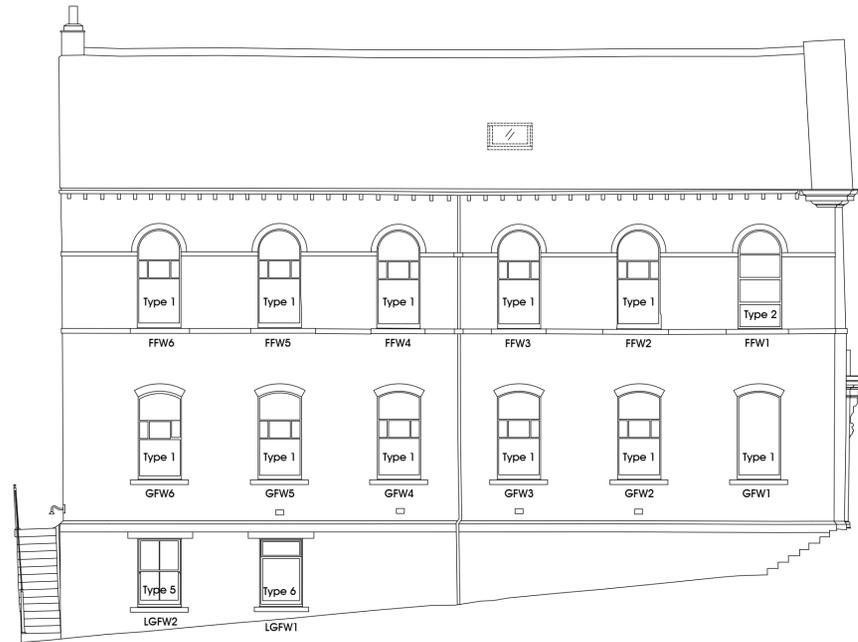

EXISTING SOUTH ELEVATION 1:100



EXISTING NORTH ELEVATION 1:100

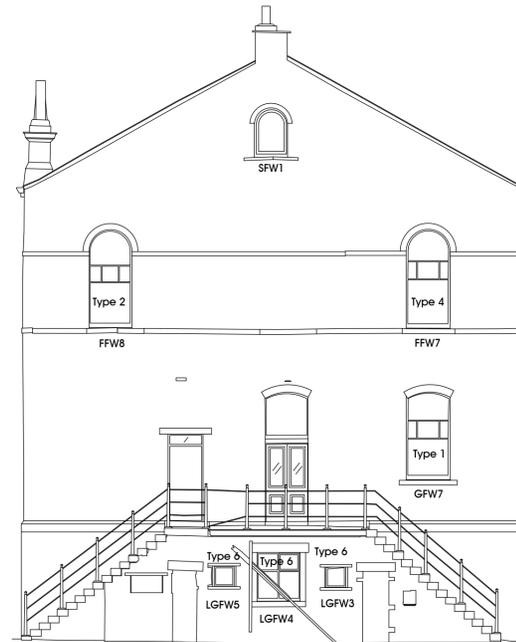

EXISTING EAST ELEVATION 1:100



WINDOW TYPES KEY



**Type 1 window**  
Timber sub-frame and metal frame.  
Stained glass & obscure glass single glazing.  
Central opening vent.



**Type 2 window**  
Metal frame.  
Clear single glazing.  
No opening vents.



**Type 3 window (GFW11)**  
Metal frame.  
Stained/painted glass & obscure glass glazing in memoriam.  
No opening vent.



**Type 4 window (FFW7)**  
Timber sub-frame & metal frame.  
Stained/painted glass & obscure glass glazing.  
Central opening vent.



**Type 5 window**  
Timber sliding sash frame.  
Clear single glazing.



**Type 6 window**  
Timber frame with or without opening light.  
Clear single glazing.



**GHP Architects**  
Empire House  
Mulcture Hall Road  
Halifax, HX1 1SP  
01422 207172  
ghp@ghparchitects.com  
www.ghparchitects.com



Revisions:

**Project:**  
Refurbishment of  
Former Methodist  
Chapel to create  
9 Apartments.

**Address:**  
31 Chapel Hill,  
Linthwaite,  
Huddersfield,  
HD7 5NJ

**Client:**  
ABM  
Developments  
Ltd

**Drawing:**  
Existing  
Elevations

Date: April 2023

Scale: 1:100 @ A1

Job: 22-509

Drawing No: Rev 1

Planning App Issue 11/05/23 P 003