

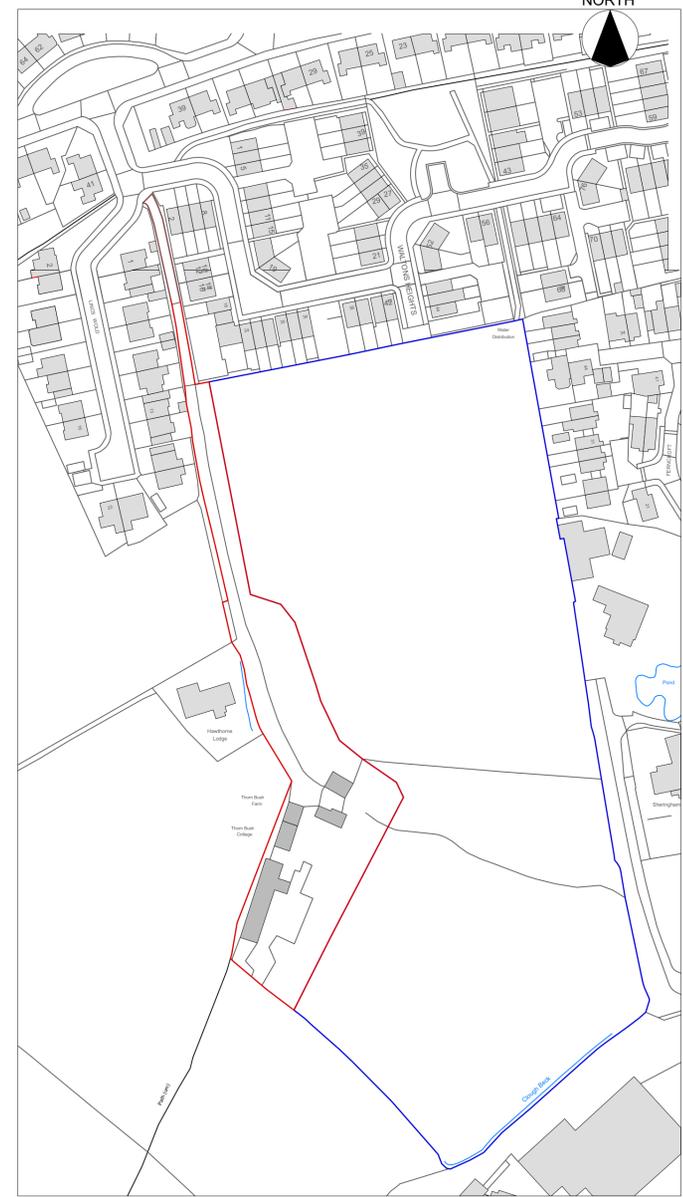



Site Plan As Existing
Scale 1:200

 

Site Location Plan
Scale 1:1250
Site/Red Line Area: 5250sqm

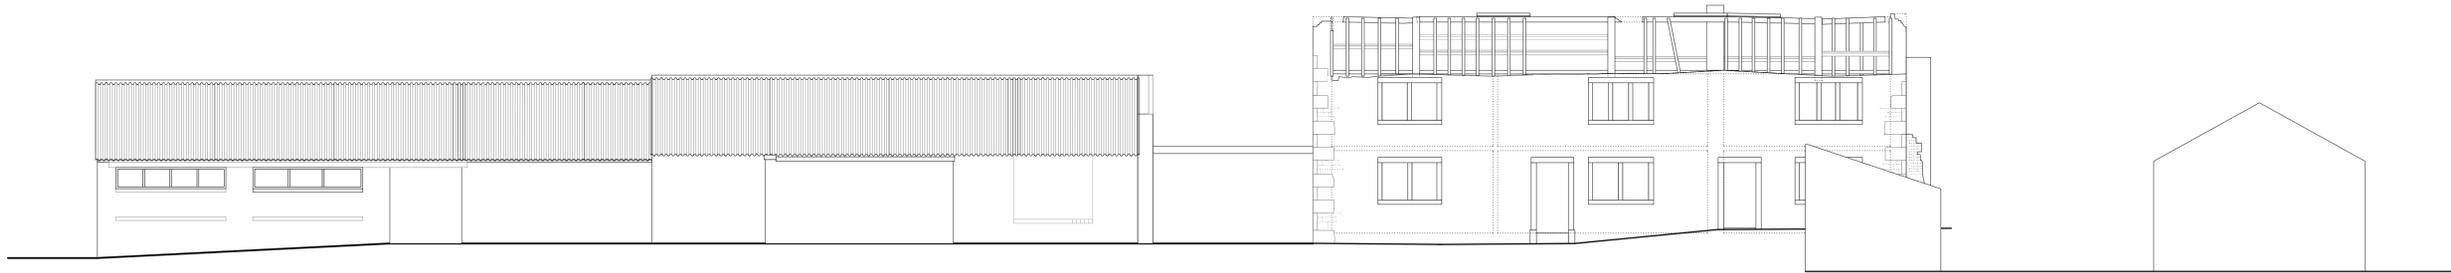

Site East Elevation As Existing
Scale 1:100

 

NOTES:
Any errors or omissions to be reported to Code L6 immediately.
This drawing and design is the copyright of Code L6 and is not to be used for any purpose without their consent.

Code L6
Architecture Ltd
31 Halifax Road Brighouse
West Yorkshire HD6 2AA
T: 01484 714 870
E: codeL6@btinternet.com
W: www.CODEL6.com

Project:
Thornbush Farm,
Miry Lane,
Liversedge, WF15 8JJ

Client:
Jan Capital Ltd
Drawing:
Site Plan As Existing

Date: 10/05/23 Scale: varies Size: A1

Drawing Number:
23-011-01

AS EXISTING