


NOTES:  
 Any errors or omissions to be reported to Code L6 immediately.  
 This drawing and design is the copyright of Code L6 and is not to be used for any purpose without their consent.

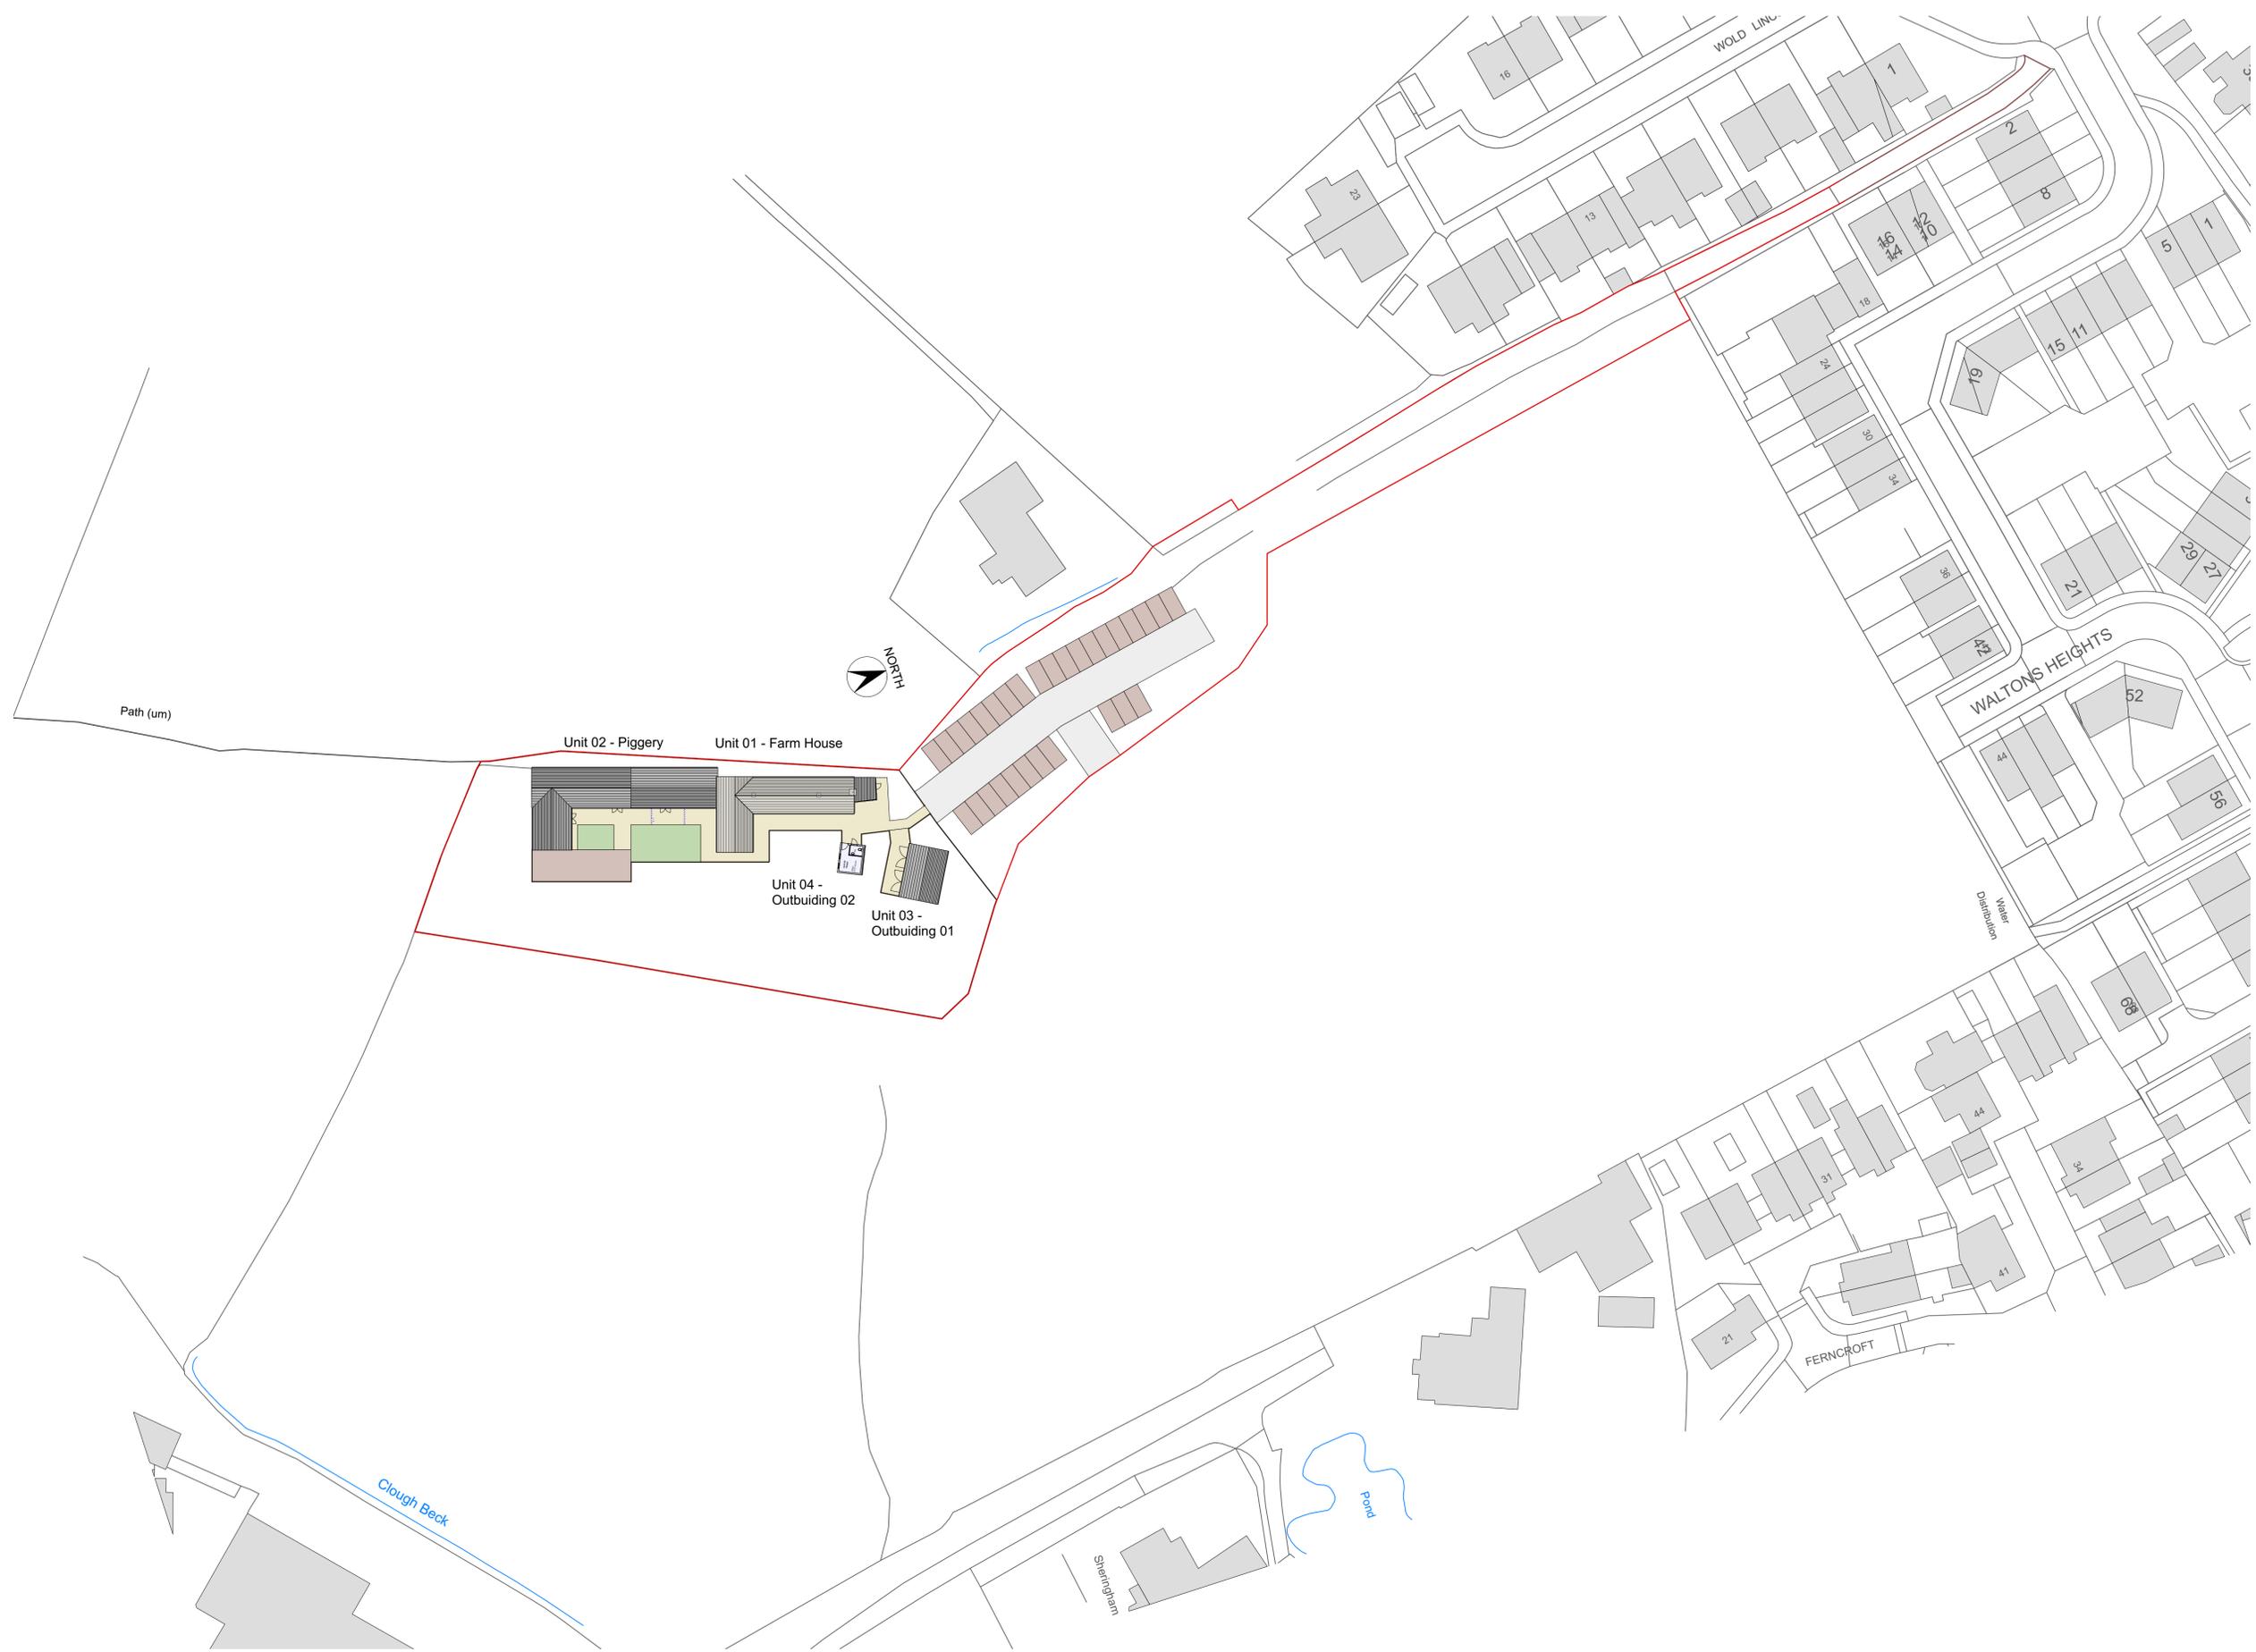

Site/Roof Plan As Proposed  
 Scale 1:500

**AS PROPOSED**

Code L6  
 Architecture Ltd  
 31 Halifax Road Brighouse  
 West Yorkshire HD6 2AA  
 T: 01484 714 870  
 E: codeL6@btinternet.com  
 W: www.CODEL6.com

Project:  
 Thornbush Farm,  
 Miry Lane,  
 Liversedge, WF15 8JJ

Client:  
 Jan Capital Ltd  
 Drawing:  
 Site/Roof Plan As Proposed

Date: 10/05/23	Scale: 1:500	Size: A1
-------------------	-----------------	-------------

Drawing Number:  
**23-011-15**