


Unit 02 - Piggery

Unit 01 - Farm House

Materials Key:

-  Following demolition walls to be rebuilt in natural coursed stone using salvaged stone where possible
-  New walls to be constructed in red pressed bricks
-  Cast artstone quoins and heads, jambs and cills to windows.
-  Self coloured off white render to Unit 01
-  Greys artstone light weight roof tiles
-  Blue/grey natural slate roof tiles


NOTES:
 Any errors or omissions to be reported to Code L6 immediately.
 This drawing and design is the copyright of Code L6 and is not to be used for any purpose without their consent.

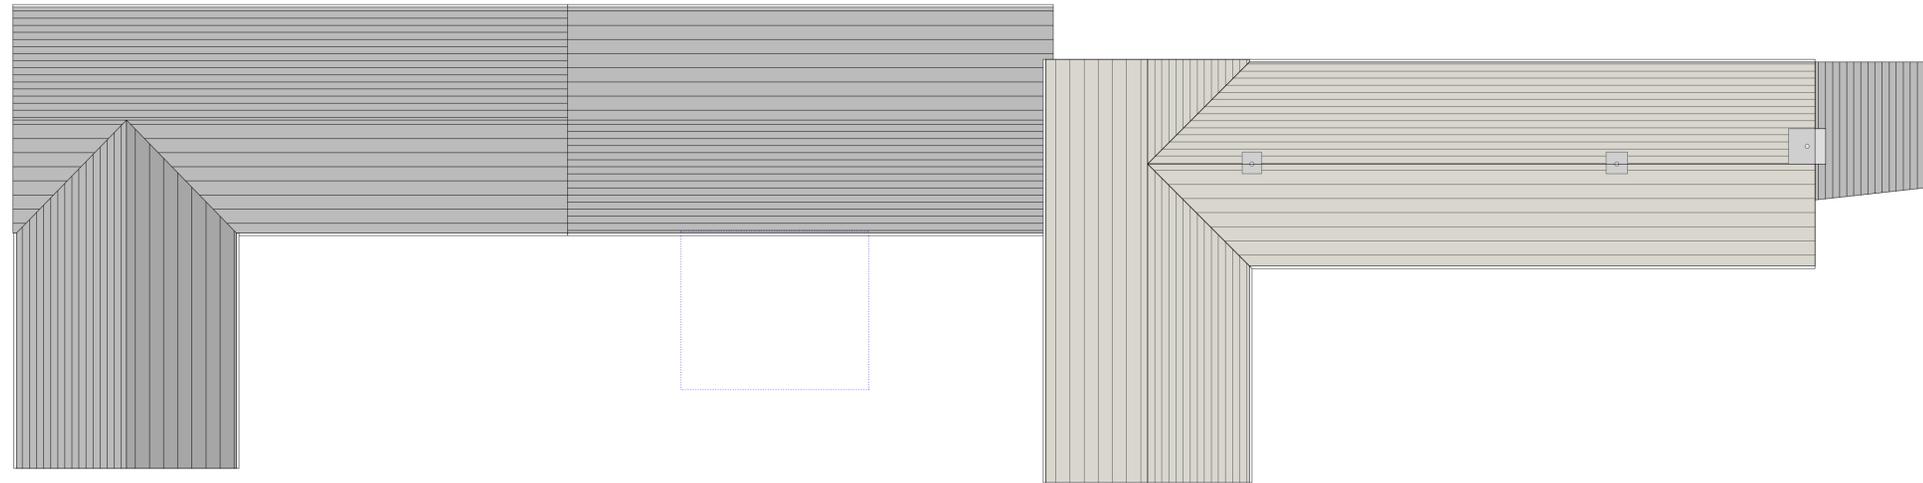

Roof Plan As Proposed 0m 1m 2m 3m 4m 5m
 Scale 1:100



First Floor Plan As Proposed 0m 1m 2m 3m 4m 5m
 Scale 1:100

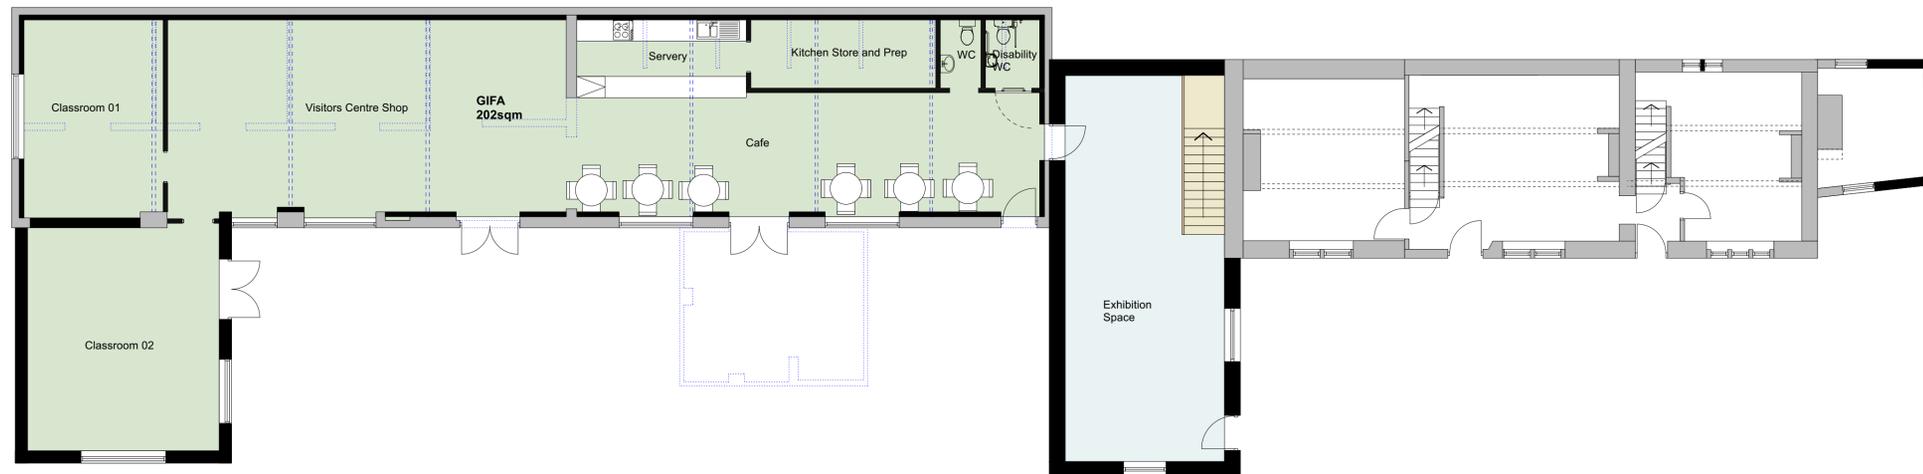

Ground Floor Plan As Proposed 0m 1m 2m 3m 4m 5m
 Scale 1:100

rev | details | date

Code L6 Architecture Ltd

31 Halifax Road Brighouse
 West Yorkshire HD6 2AA
 T: 01484 714 870
 E: codeL6@btinternet.com
 W: www.CODEL6.com

Project:
 Thornbush Farm,
 Miry Lane,
 Liversedge, WF15 8JJ

Client:
 Jan Capital Ltd

Drawing:
 Unit 01 and 02 Plans
 As Proposed

Date: 10/05/23 Scale: 1:100 Size: A1

Drawing Number:

23-011-11

AS PROPOSED