


Company Registration Number: 09996149 – Company Registered in England and Wales
 www.paulmatthewsarchitectural.co.uk
 07946872499
 H09 ZRU
 Hornfirth
 Bow Lane
 Melksham Farm

ARCHITECTURE | PLANNING | DESIGN


Project: Conversion/Demolition and Restoration of Former Agricultural Buildings to Dwellings at Helm Farm Colne Bridge Bradley Huddersfield, HD5 0PU.
 Client: Mrs Dransfield & Mrs Atkinson
 Drawing Title/Issue: Plots 1 & 2 Floor Plans
 Scale: 1:100
 Date: 09/2022
 Sheet size: A1
 DWG. no.: 21/703/04b

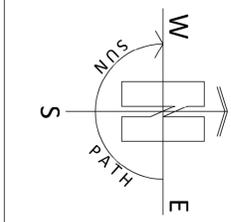

GROUND FLOOR PLAN



FIRST FLOOR PLAN

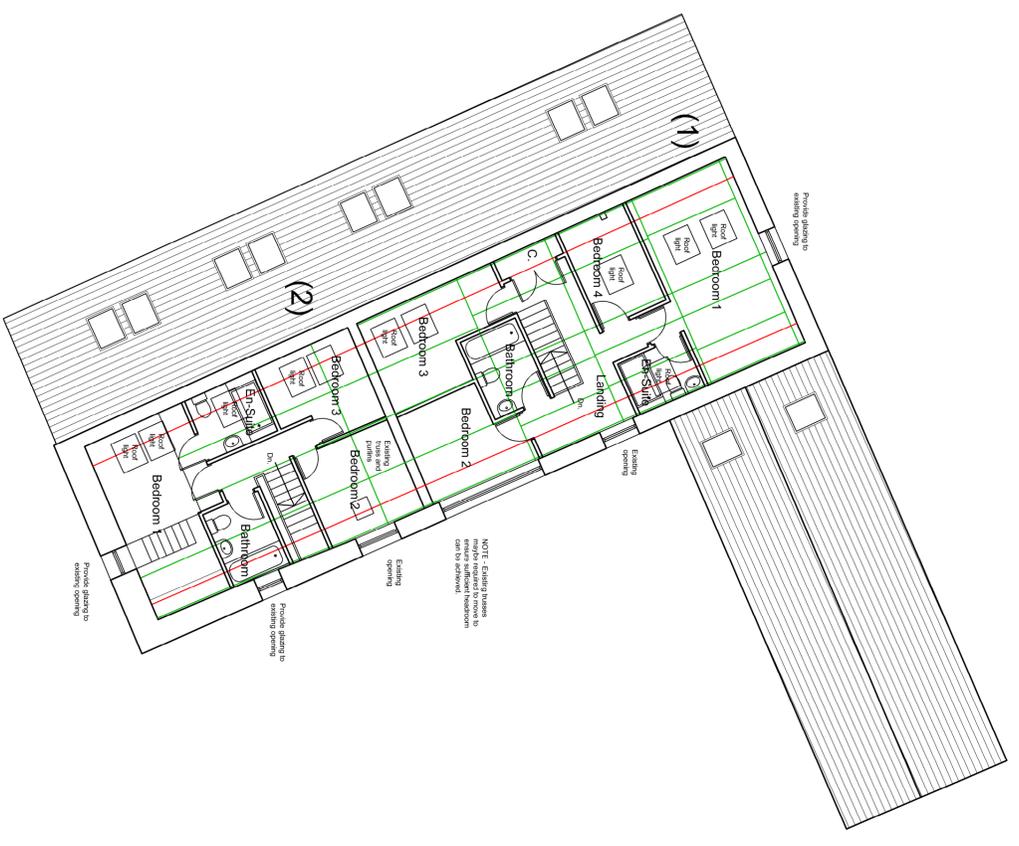

Do not scale from drawing, use figured dimensions only.
 All dimensions must be checked and verified on site prior to commencement of works and architect to be notified of any discrepancies.
 The copyright for these drawings remains the property of Paul Matthews Architectural Ltd. They must not be reproduced in any way without prior written consent from the originator (Paul Matthews Architectural Ltd).