


GROUND FLOOR PLAN

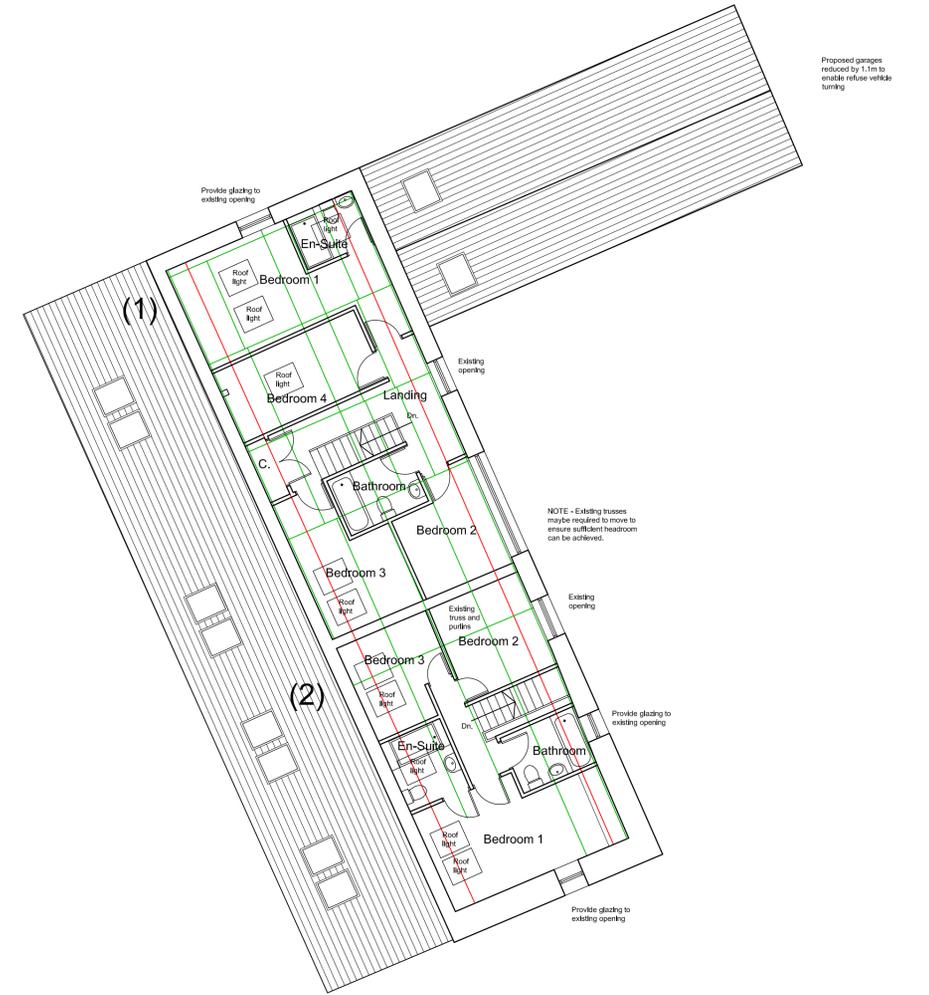

FIRST FLOOR PLAN

PAUL MATTHEWS ARCHITECTURAL LTD

ARCHITECTURE | PLANNING | DESIGN

Malikin Farm
Brow Lane
Holmfirth
HD9 2RJ
07946872499

paul@paulmatthewsarchitectural.co.uk
www.paulmatthewsarchitectural.co.uk

Company Registration Number: 09898149 - Company
Registered in England and Wales

Project
Conversion/Demolition and Restoration of Former
Agricultural Buildings to Dwellings at Helm Farm
Colne Bridge Bradley Huddersfield, HD5 0PU.
Client

Mrs Dransfield & Mrs Atkinson

Drawing Title/Issue

Plots 1 & 2 Floor Plans

scale 1:100 date 09/2022 sheet size A1 dwg. no. 21/703/04d

Do not scale from drawing, use figured dimensions only.

All dimensions must be checked and verified on site prior to commencement of works and architect to be notified of any discrepancies.

The copyright for these drawings remains the property of Paul MatthewsArchitectural Ltd. They must not be reproduced in any way without prior written consent from the originator (Paul MatthewsArchitecturalLtd).

