
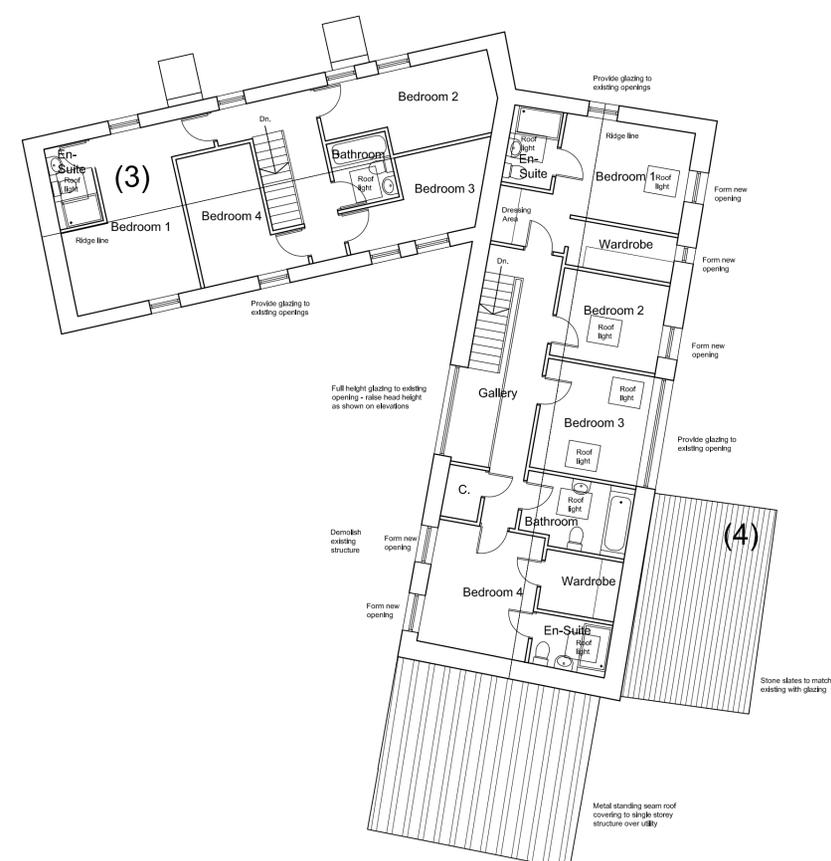


GROUND FLOOR PLAN

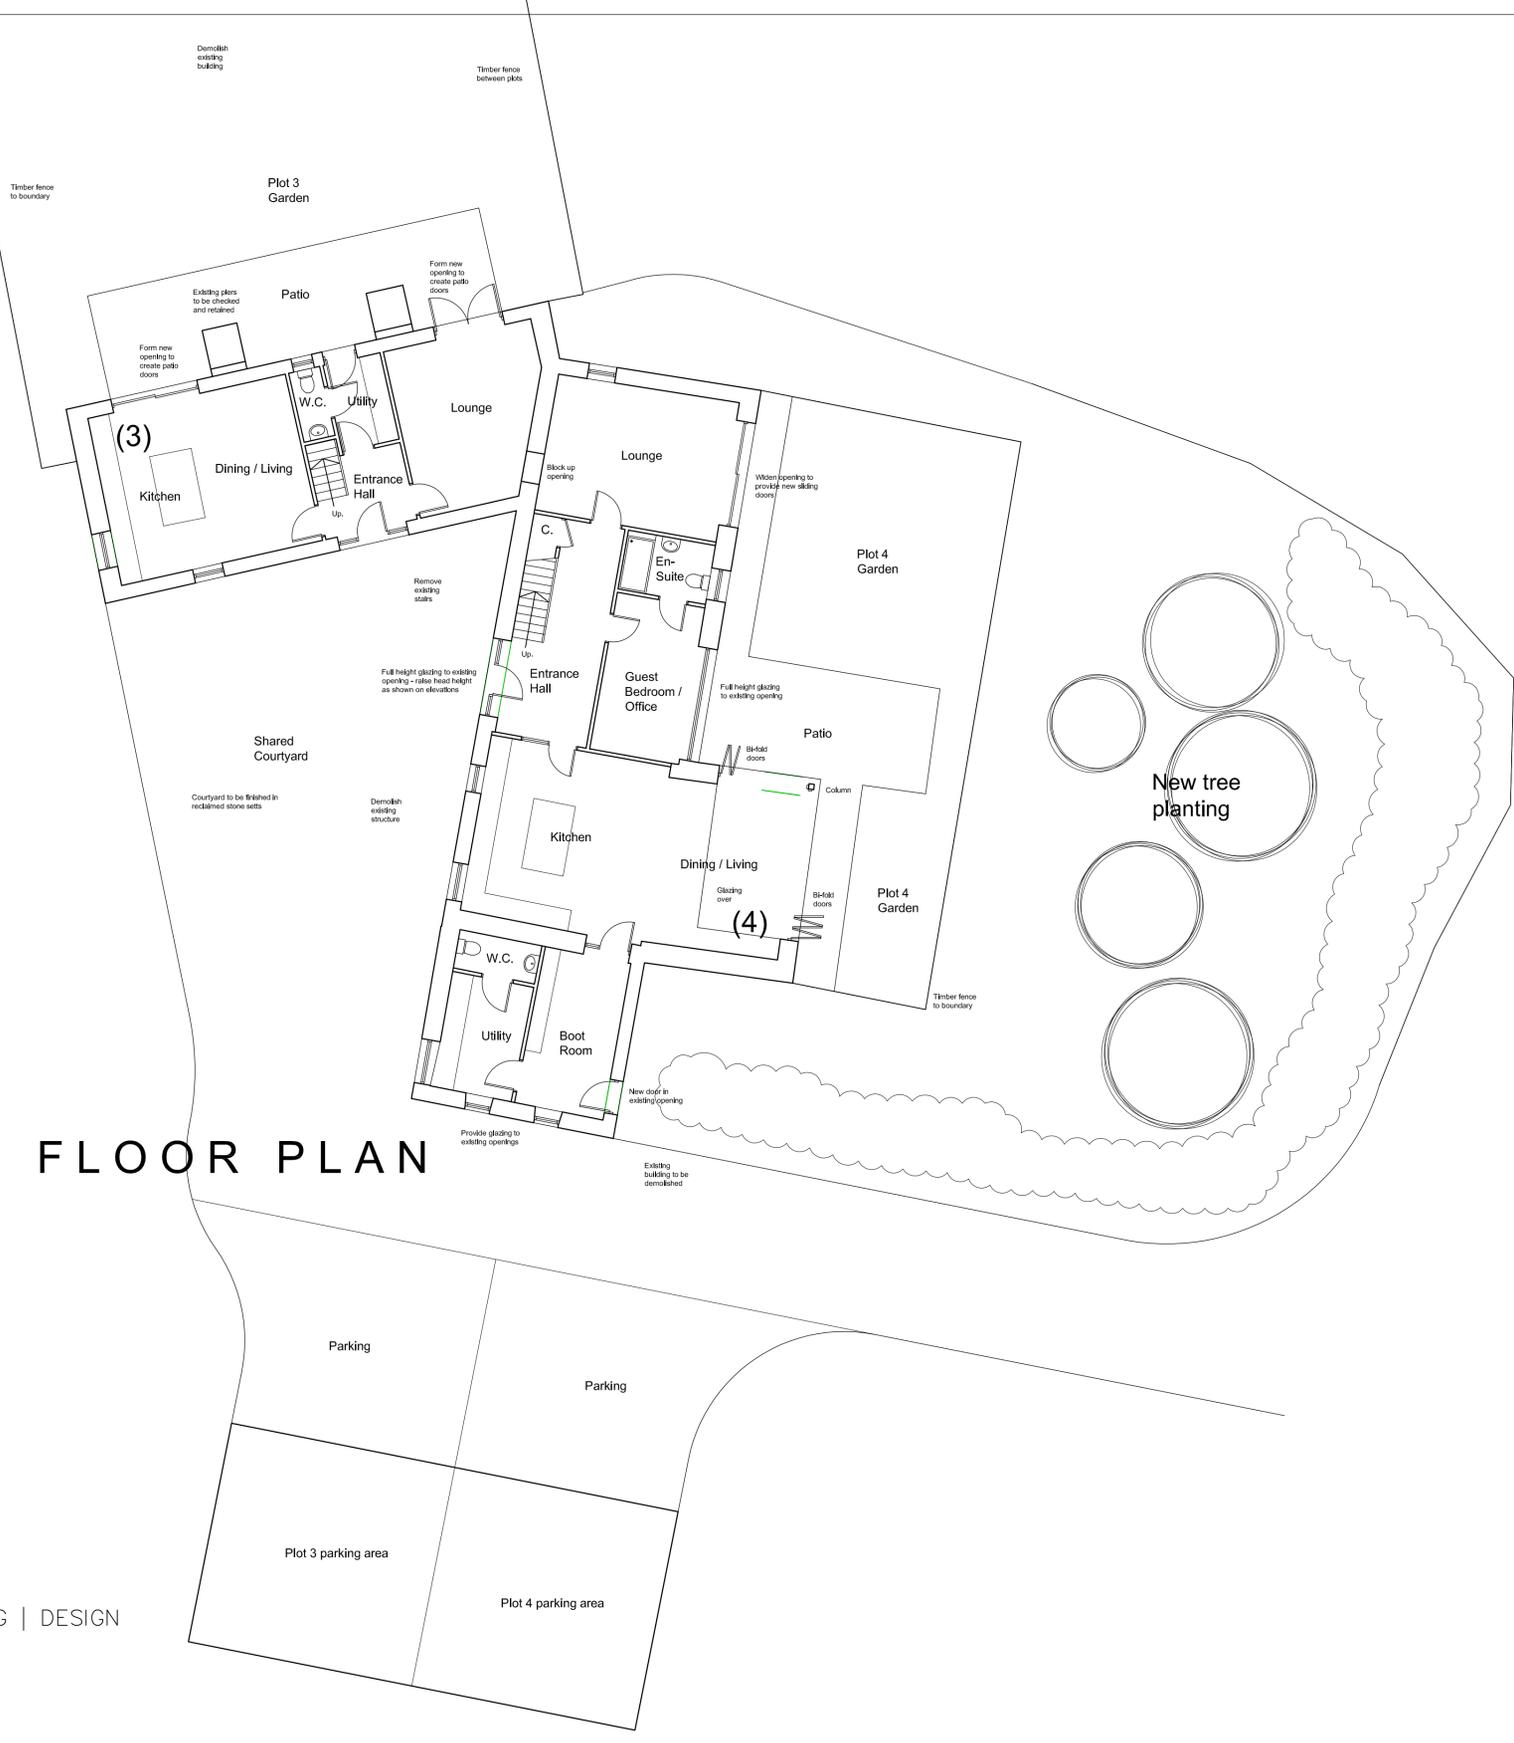

FIRST FLOOR PLAN

PAUL MATTHEWS ARCHITECTURAL LTD
 ARCHITECTURE | PLANNING | DESIGN
 Malkin Farm
 Brow Lane
 Holmfirth
 HD9 2RJ
 07946872499
 paul@paulmatthewsarchitectural.co.uk
 www.paulmatthewsarchitectural.co.uk

Company Registration Number: 09898149 - Company Registered in England and Wales

Project
 Conversion/Demolition and Restoration of Former Agricultural Buildings to Dwellings at Helm Farm Colne Bridge Bradley Huddersfield, HD5 0PU.
 Client
 Mrs Dransfield & Mrs Atkinson

Drawing Title/Issue
 Plots 3 & 4 Floor Plans

scale 1:100
 date 09/2022
 sheet size A1
 dwg. no. 21/703/06c

Do not scale from drawing, use figured dimensions only.

All dimensions must be checked and verified on site prior to commencement of works and architect to be notified of any discrepancies.

The copyright for these drawings remains the property of Paul MatthewsArchitectural Ltd. They must not be reproduced in any way without prior written consent from the originator (Paul MatthewsArchitecturalLtd).

