

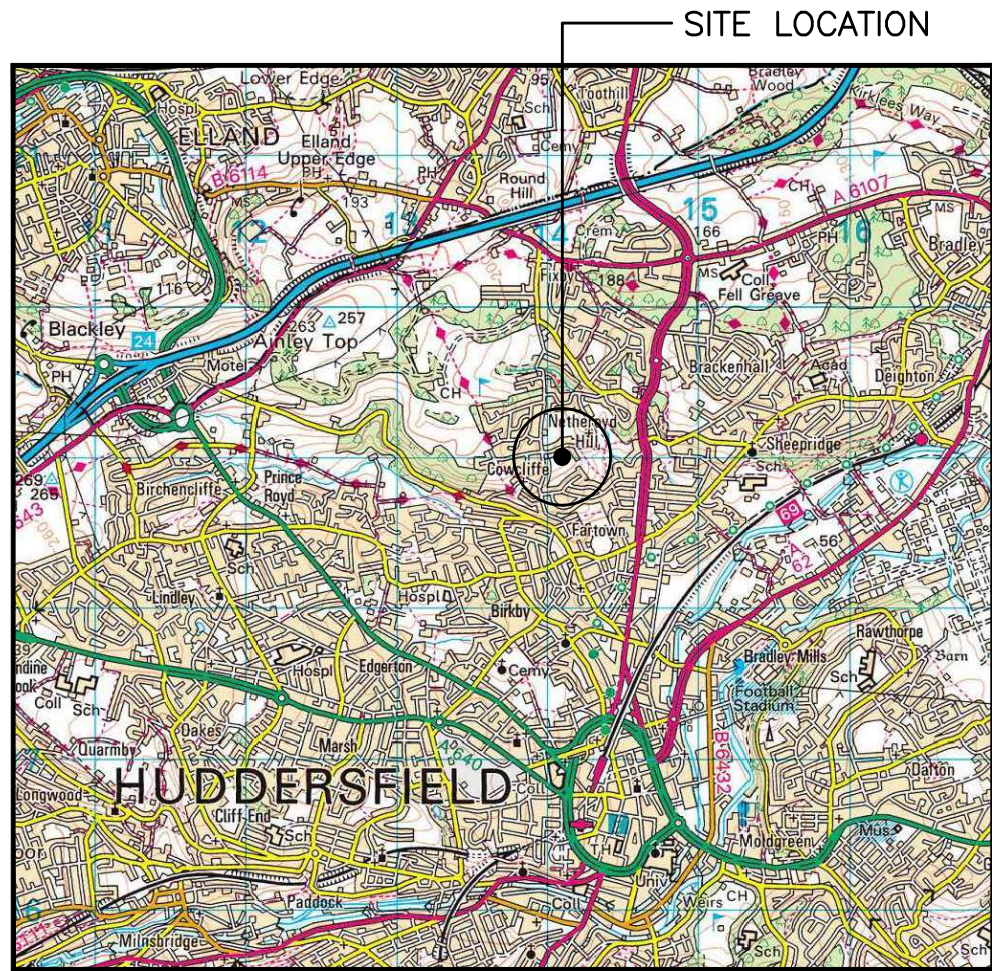


SITE LOCATION
(Scale 1:50000)
Ordnance Survey map extract
based upon Landranger map series
with the permission of the controller of
Her Majesty's Stationery Office
Licence No. 100022432
Crown copyright.

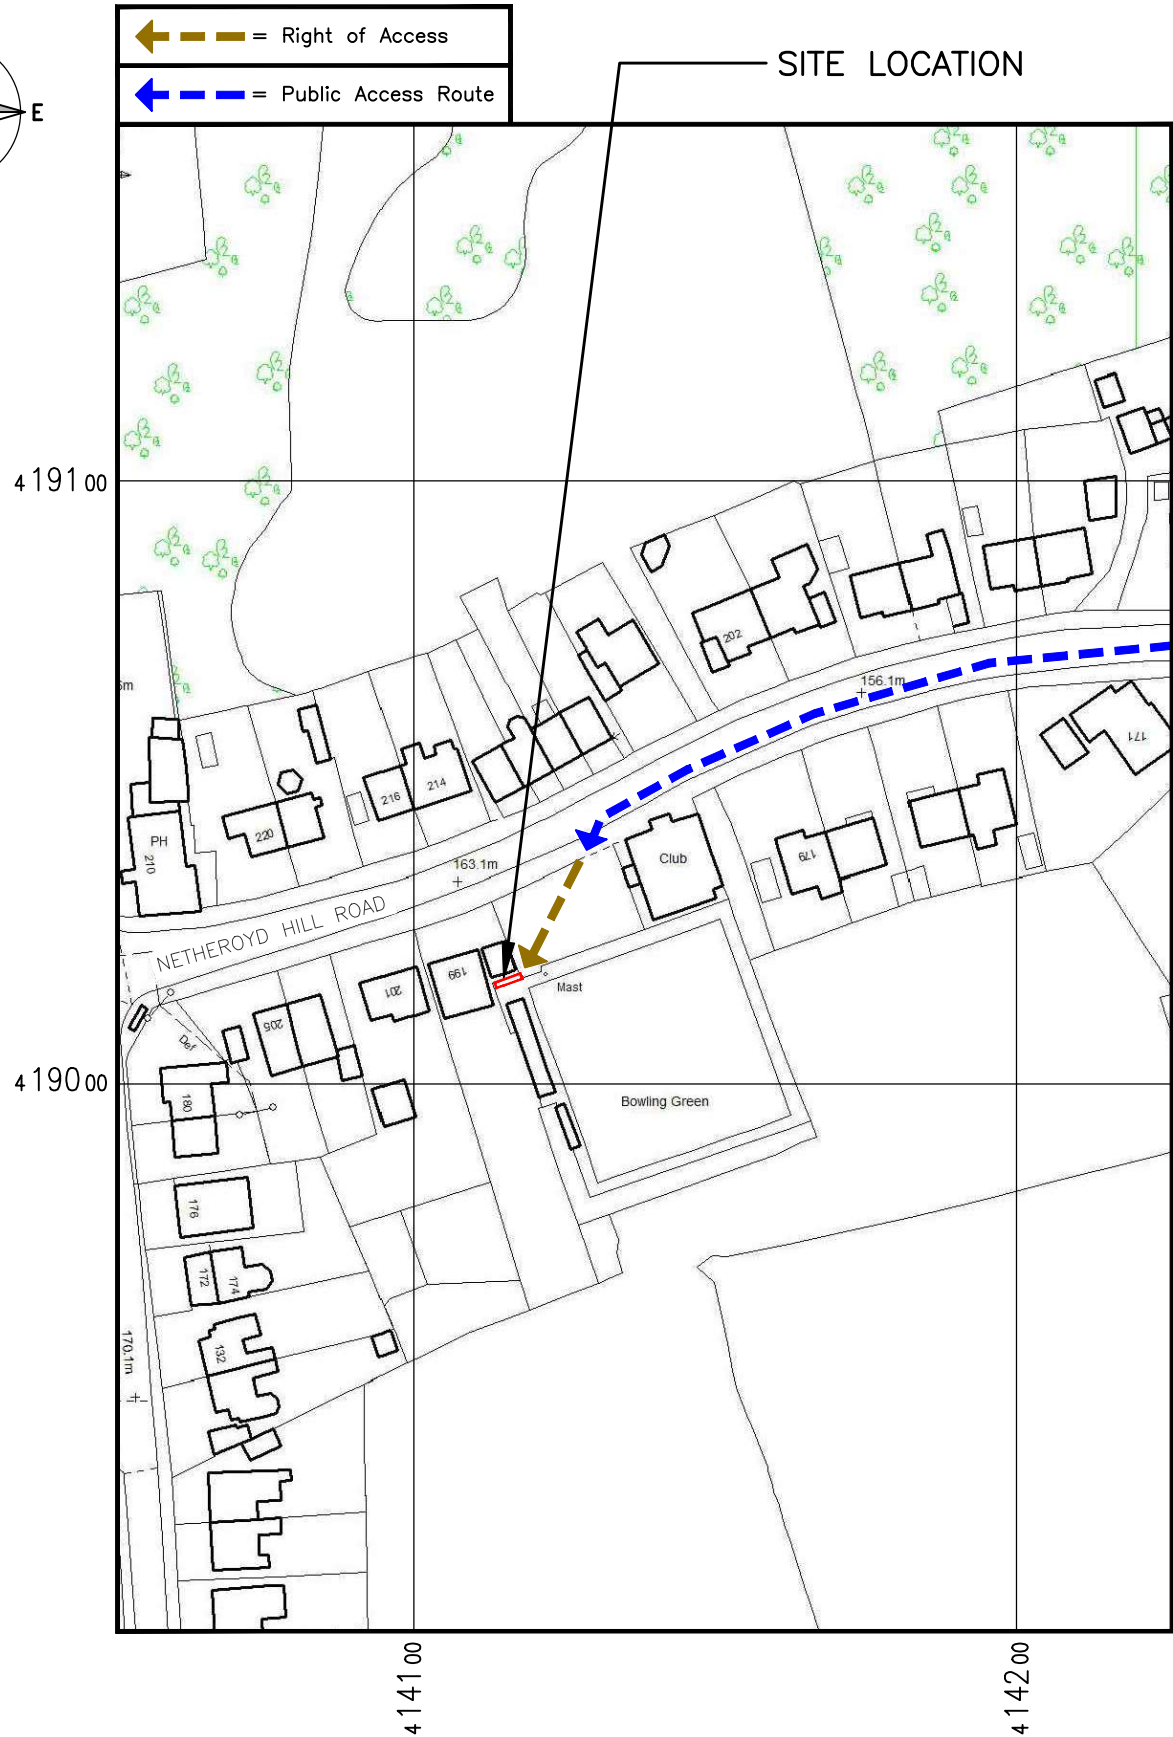


SITE PHOTOGRAPH

The drawings comply with TEF Standard ICNIRP guidelines.
Designed in accordance with CORNERSTONE document: SDN0013

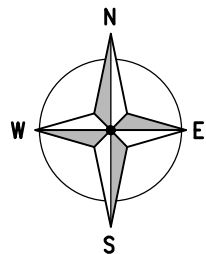

DETAILED SITE LOCATION
(Scale 1:1250)
Based upon Ordnance Survey map extract
with the permission of the Controller of
Her Majesty's Stationery Office.
Crown copyright.
Licence No. 100022432

 

ALL DIMENSIONS ARE IN mm UNLESS NOTED OTHERWISE				
N.G.R		E: 414122		N: 419015
DIRECTIONS TO SITE: EXIT M62/J23 AND MERGE ONTO THE A640. AT GLEDHOLT R.A.B. TAKE THE 1st EXIT ONTO EGERTON GROVE ROAD, BEAR LEFT ONTO NORMAN ROAD AND CONTINUE ONTO COWCLIFFE HILL ROAD. TURN RIGHT ONTO NETHEROYD HILL ROAD. THE SITE IS LOCATED ON THE RHS ADJACENT TO THE BOWLING GREEN.				
NOTES:				
B	ICNIRP Updated	KS	PM	16.02.23
A	Issued for Construction	JL	RB	29.07.21
REV	MODIFICATION	BY	CH	DATE



Unit E, Madison Place, Northampton Road,
Manchester, M40 5AG
Tel: 0161 785 4500
Fax: 0161 785 4501
Web: www.clarke-telecom.com




BEACON 3

Cell Name		Opt.
COWCLIFFE & NETHEROYD HILL LIBERAL CLUB		C
Cell ID No		
CORNERSTONE	TEF	VF
116060_23	43002	N/A

Site Address / Contact Details
181 NETHEROYD HILL ROAD
COWCLIFFE
HUDDERSFIELD
HD2 2NG

Drawing Title: SITE LOCATION MAPS		
Purpose of Issue: PLANNING		Dwg Rev:
Drawing Number: 100		B
Surveyed By: MS	Original Sheet Size: A3	Pack Issue:
Drawn: JL	Date: 29.07.21	Checked: RB
		Date: 29.07.21
C		

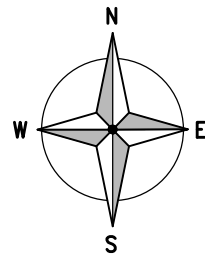

COWCLIFFE & NETHEROYD HILL
LIBERAL CLUB CAR PARK

EXISTING RESIDENTIAL GARAGE

EXISTING RESIDENTIAL PROPERTY

RIDGE LEVEL
+4.00m

RIDGE LEVEL
+6.00m

RIDGE LEVEL
+10.00m

GROUND LEVEL
+0.00m

RIDGE LEVEL
+3.00m

PERIMETER WALL WITH TIMBER
POST & RAIL FENCE

EXISTING TEF 12.5m HIGH ELARA
POLE ON ROOT FOUNDATION

EXISTING TEF SFMC160
ON ROOT FOUNDATION

EXISTING TEF LANCASTER MK4
AND SIDE POD CABINET ON
CONCRETE BASE

EXISTING TEF ERICSSON RBS 6102
CABINET ON CONCRETE BASE

BOWLING CLUB BUILDING

ELEVATION

BOWLING GREEN

EXISTING SITE PLAN

(1:100)

5000

0

5000

10000

ORIGINAL SCALE AT A3 - 1:100

ALL DIMENSIONS IN MILLIMETRES

ALL DIMENSIONS ARE IN mm UNLESS NOTED OTHERWISE

N.G.R E: 414122 N: 419015

NOTES:

REV	MODIFICATION	BY	CH	DATE
A	Issued for Construction	JL	RB	29.07.21

CLARKE
telecom
Unit E, Madison Place, Northampton Road,
Manchester, M40 5AG
Tel: 0161 785 4500
Fax: 0161 785 4501
Web: www.clarke-telecom.com


O₂
BEACON 3

Cell Name	Opt.
COWCLIFFE & NETHEROYD HILL LIBERAL CLUB	C

Cell ID No		
CORNERSTONE	TEF	VF
116060_23	43002	N/A

Site Address / Contact Details		
181 NETHEROYD HILL ROAD COWCLIFFE HUDDERSFIELD HD2 2NG		

Drawing Title: EXISTING SITE PLAN				
Purpose of issue: PLANNING				Dwg Rev:
Drawing Number: 200				A
Surveyed By: MS		Original Sheet Size: A3		Pack Issue:
Drawn: JL	Date: 29.07.21	Checked: RB	Date: 29.07.21	C

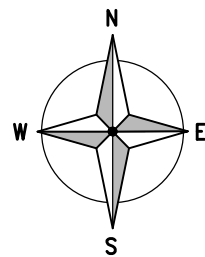

COWCLIFFE & NETHEROYD HILL
LIBERAL CLUB CAR PARK

EXISTING RESIDENTIAL GARAGE

EXISTING RESIDENTIAL PROPERTY

PROPOSED TEF 20.0m HIGH ORION
STRUCTURE MOUNTED ON NEW D9
ROOT FOUNDATION. STRUCTURE TO
BE COLOURED GREY

PROPOSED TEF YORKSHIRE EL
CABINET MOUNTED ON ROOT
FOUNDATION TO CONTAIN 3No.
ERS 2260 (L8/L9), 3No. ERS
2260 (GU09/N7), 3No. ERS
4415 (L18/L21), AND 2No.
BASEBANDS. ENCLOSURE TO
BE COLOURED GREY

RIDGE LEVEL
+4.00m

RIDGE LEVEL
+6.00m

RIDGE LEVEL
+10.00m

GROUND LEVEL
+0.00m

RIDGE LEVEL
+3.00m

BREAK OUT EXISTING CONCRETE
TO ACCOMODATE NEW ROOT
FOUNDATIONS FOR YORKSHIRE
AND ORION

BOWLING CLUB BUILDING

ELEVATION

BOWLING GREEN

PROPOSED SITE PLAN

(1:100)

5000

0

5000

10000

ORIGINAL SCALE AT A3 - 1:100

ALL DIMENSIONS IN MILLIMETRES

ALL DIMENSIONS ARE IN mm UNLESS NOTED OTHERWISE

N.G.R E: 414122 N: 419015

NOTES:

B	Layout/ICNIRP Updated	KS	PM	16.02.23
A	Issued for Construction	JL	RB	29.07.21

REV	MODIFICATION	BY	CH	DATE
-----	--------------	----	----	------

CLARKE
telecom
Unit E, Madison Place, Northampton Road,
Manchester, M40 5AG
Tel: 0161 785 4500
Fax: 0161 785 4501
Web: www.clarke-telecom.com

O₂
BEACON 3

Cell Name Opt.

COWCLIFFE & NETHEROYD HILL LIBERAL CLUB C

Cell ID No

CORNERSTONE	TEF	VF
-------------	-----	----

116060_23	43002	N/A
-----------	-------	-----

Site Address / Contact Details

181 NETHEROYD HILL ROAD
COWCLIFFE
HUDDERSFIELD
HD2 2NG

Drawing Title:
PROPOSED SITE PLAN


Purpose of issue:	PLANNING	Dwg Rev:
-------------------	----------	----------

Drawing Number:	201	B
-----------------	-----	---

Surveyed By:	MS	Original Sheet Size:	A3	Pack Issue:
--------------	----	----------------------	----	-------------

Drawn:	JL	Date:	29.07.21	Checked:	RB	Date:	29.07.21	C
--------	----	-------	----------	----------	----	-------	----------	---

The drawings comply with TEF Standard ICNIRP guidelines.
Designed in accordance with CORNERSTONE document: SDN0013

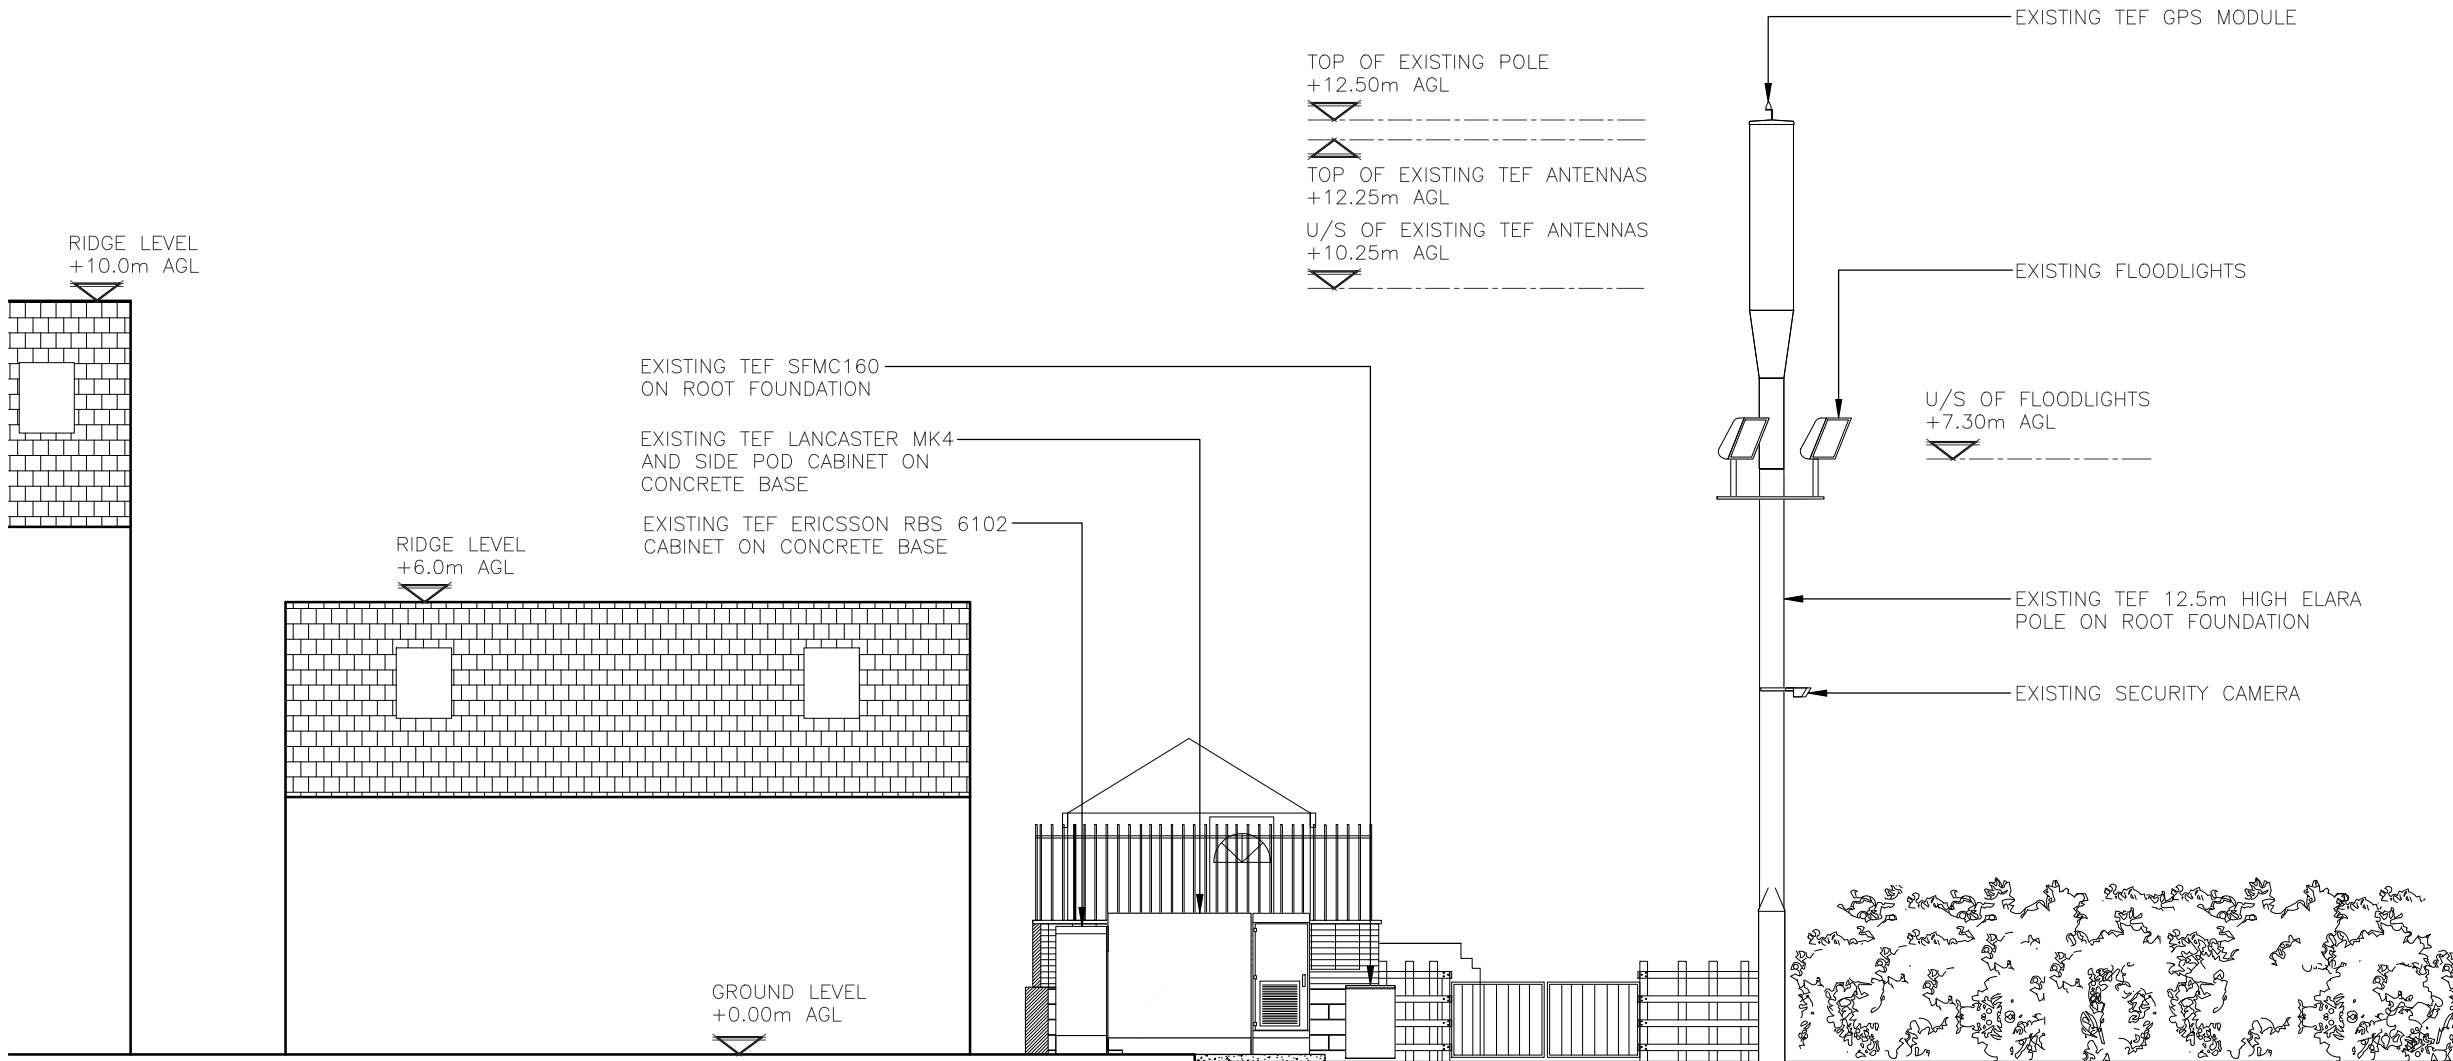

EXISTING SOUTH EAST ELEVATION
(1:100)

5000 0 5000 10000
ORIGINAL SCALE AT A3 - 1:100 ALL DIMENSIONS IN MILLIMETRES

ALL DIMENSIONS ARE IN mm UNLESS NOTED OTHERWISE

N.G.R E: 414122 N: 419015

NOTES:

A	Issued for Construction	JL	RB	29.07.21
REV	MODIFICATION	BY	CH	DATE

CLARKE
telecom
Unit E, Madison Place, Northampton Road,
Manchester, M40 5AG
Tel: 0161 785 4500
Fax: 0161 785 4501
Web: www.clarke-telecom.com

O₂
BEACON 3

Cell Name	Opt.
COWCLIFFE & NETHEROYD HILL LIBERAL CLUB	C

Cell ID No		
CORNERSTONE	TEF	VF
116060_23	43002	N/A

Site Address / Contact Details		
181 NETHEROYD HILL ROAD COWCLIFFE HUDDERSFIELD HD2 2NG		

Drawing Title: EXISTING SITE ELEVATION				
Purpose of issue: PLANNING				Dwg Rev:
Drawing Number: 300				A
Surveyed By: MS		Original Sheet Size: A3		Pack Issue:
Drawn: JL	Date: 29.07.21	Checked: RB	Date: 29.07.21	C



5000 0 5000 10000

ORIGINAL SCALE AT A3 - 1:125 ALL DIMENSIONS IN MILLIMETRES

ALL DIMENSIONS ARE IN mm UNLESS NOTED OTHERWISE									
N.G.R		E: 414122		N: 419015					
NOTES:									
C	Mimo added			GJ	PM	03.04.23			
B	Layout/ICNIRP Updated			KS	PM	16.02.23			
A	Issued for Construction			JL	RB	29.07.21			
REV	MODIFICATION				BY	CH	DATE		
 Unit E, Madison Place, Northampton Road, Manchester, M40 5AG Tel: 0161 785 4500 Fax: 0161 785 4501 Web: www.clarke-telecom.com									
 BEACON 3									
Cell Name								Opt.	
COWCLIFFE & NETHEROYD HILL LIBERAL CLUB								C	
Cell ID No									
CORNERSTONE		TEF			VF				
116060_23		43002			N/A				
Site Address / Contact Details									
181 NETHEROYD HILL ROAD COWCLIFFE HUDDERSFIELD HD2 2NG									
Drawing Title: PROPOSED SITE ELEVATION									
Purpose of issue: PLANNING								Dwg Rev:	
Drawing Number: 301								C	
Surveyed By: MS				Original Sheet Size: A3			Pack Issue:		
Drawn: JL		Date: 29.07.21		Checked: RB		Date: 29.07.21		C	