


Only figured dimensions should be used.
 Scaled dimensions should be checked with the Architect.
 This drawing together with the design, is the property and copyright
 of the Architect and must not be reproduced without written
 permission



T2 to be removed per
 James Royston report.

FOUNDATIONS FOR CAR PORT
 POST WITHIN RPA TO BE
 DETAILED BY
 ARBORICULTURAL
 SPECIALIST

PROPOSED CAR PORT

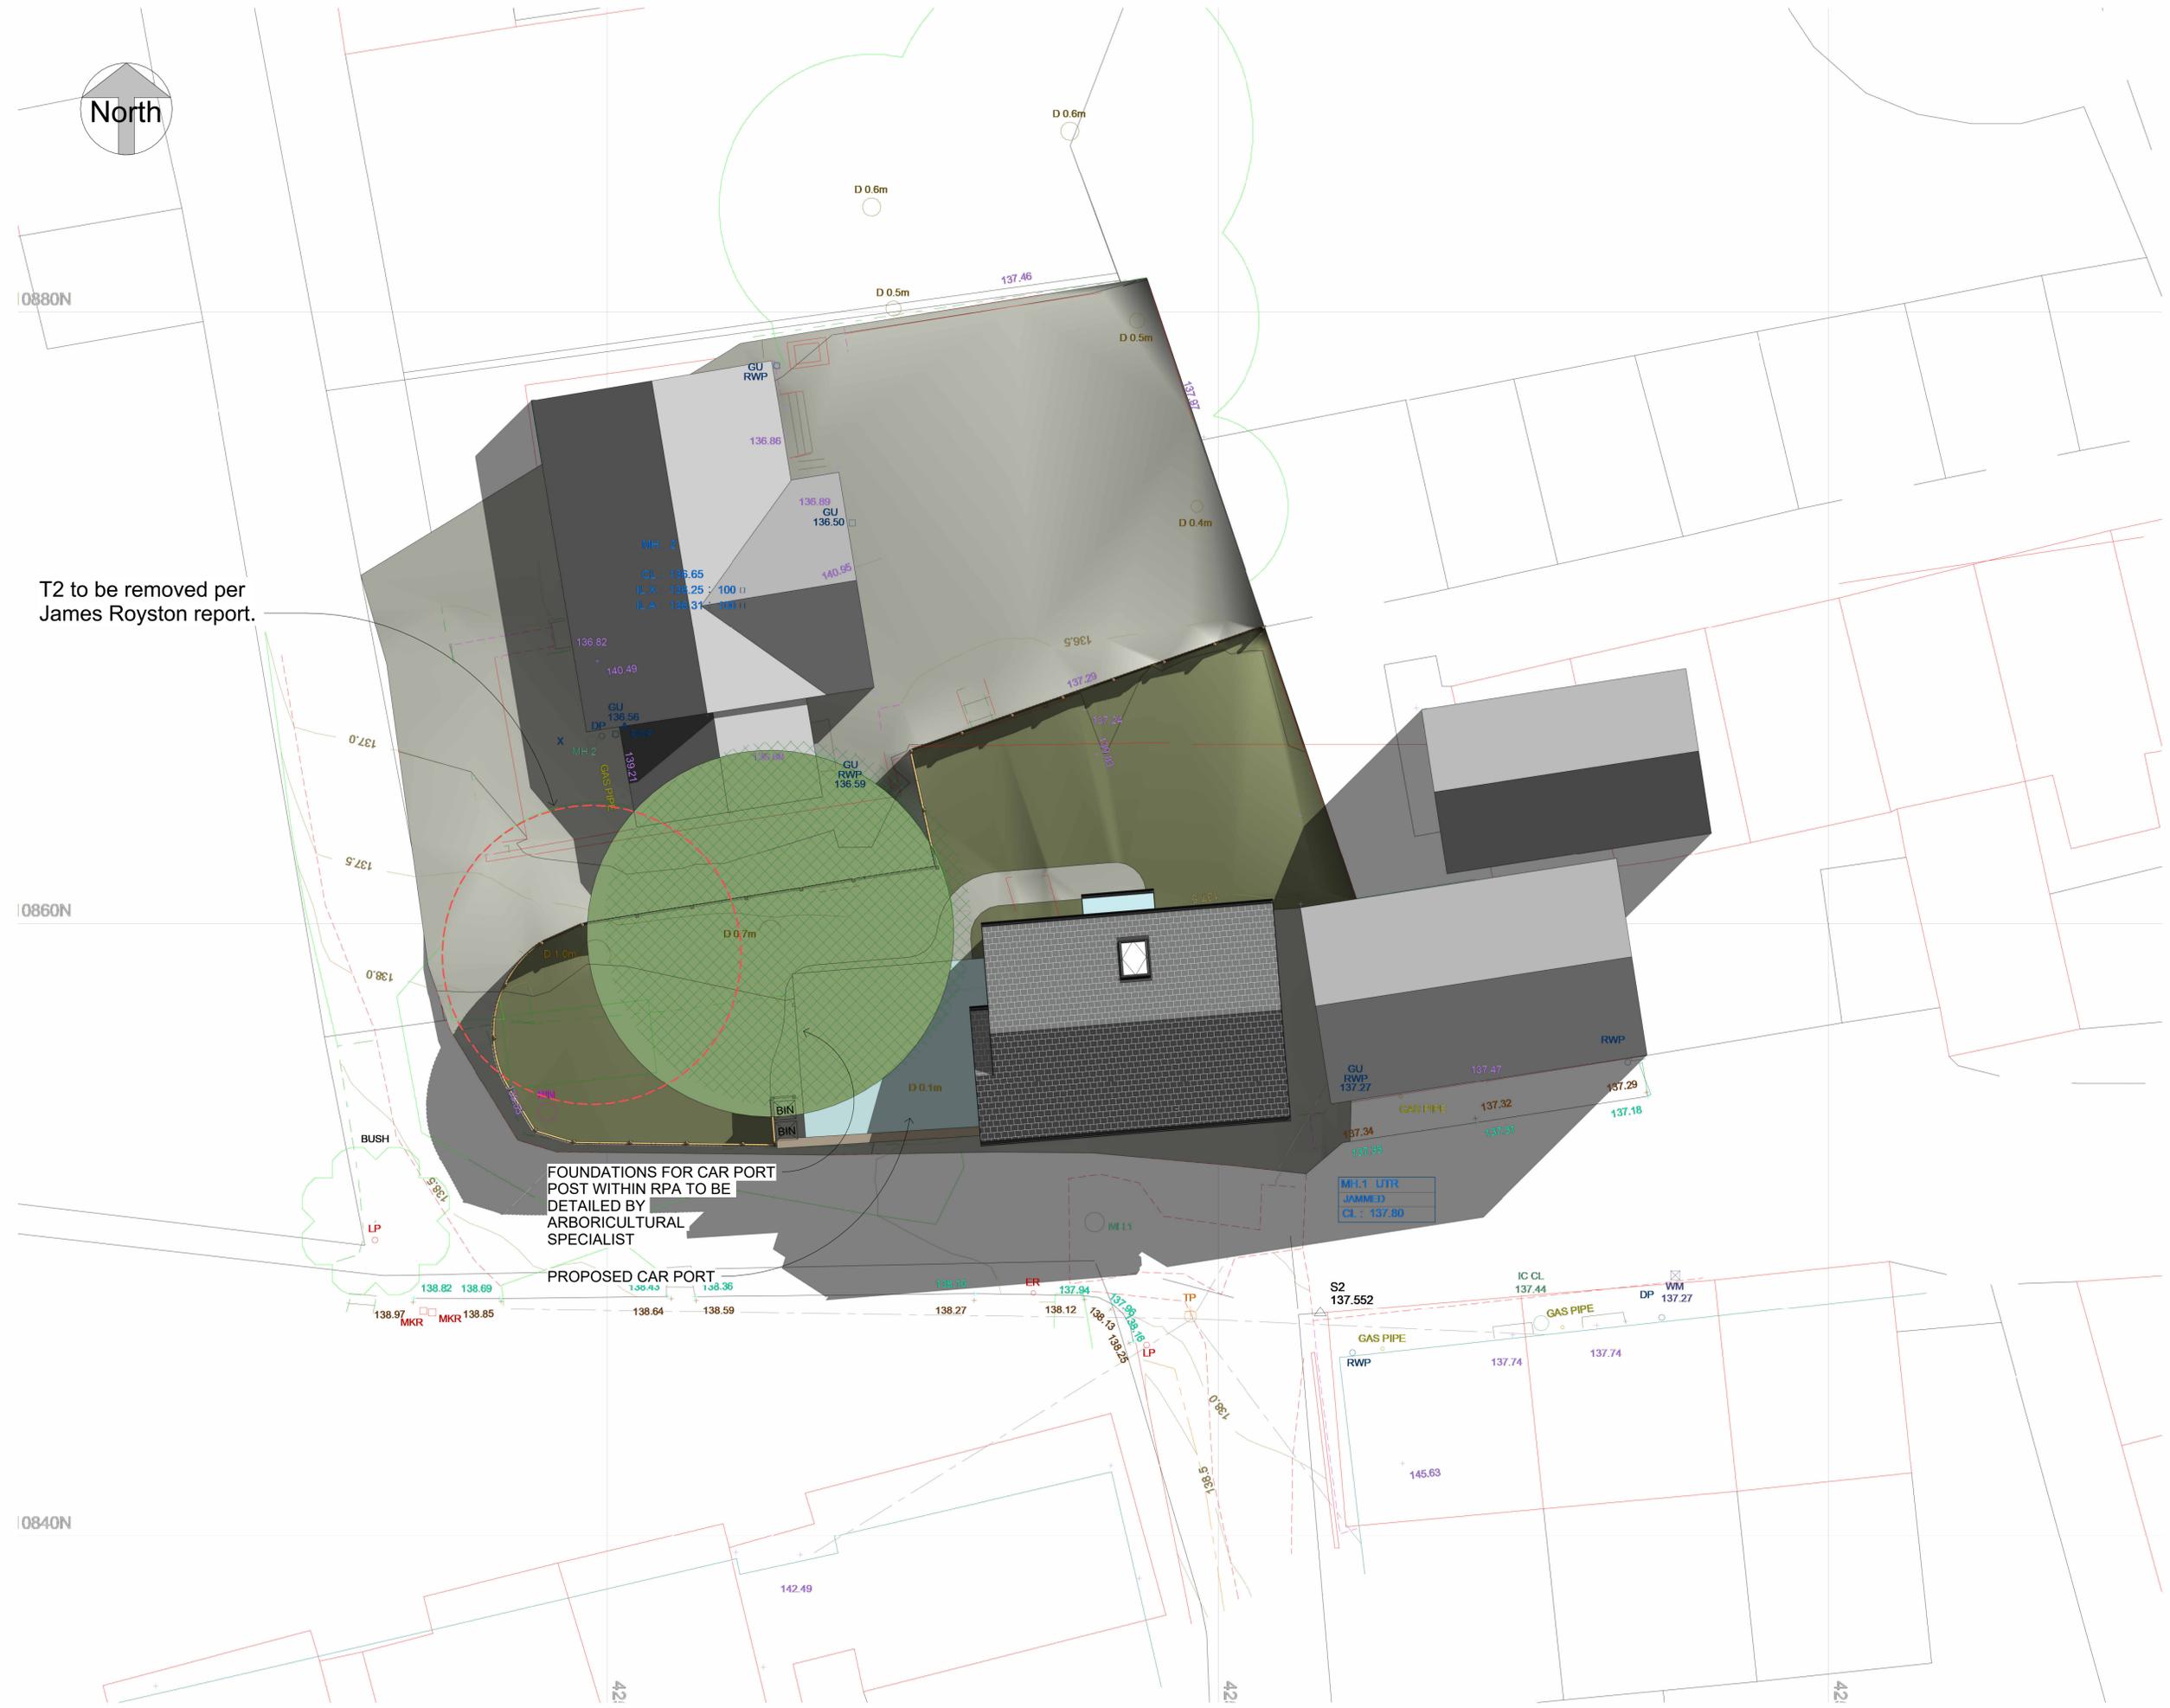

A	T2 shown removed per James Royston Report. Car port added.	JF	JC	13.02.2024
rev	description	drawn	auth	date

DO NOT SCALE OFF THIS DRAWING

ACUMEN
 Designers & Architects

acumenarchitects.co.uk 01484 546 000
 Headrow House, Old Leeds Road, Huddersfield, Huddersfield HD1 1SG

Client ACUMEN		
Project ERECTION OF PROPOSED DWELLING AT 33A CHURCH LANE, CLAYTON WEST		
Project No 2844	Drawing No (100)02	Rev A
Description PROPOSED SITE PLAN		

Scale 1 : 100 @ A1	Date Drawn APR 22	Drawn By HB	Authorised By JC
------------------------------	-----------------------------	-----------------------	----------------------------

Purpose of Issue
 Planning Building Regs Tender Construction Comment Info