



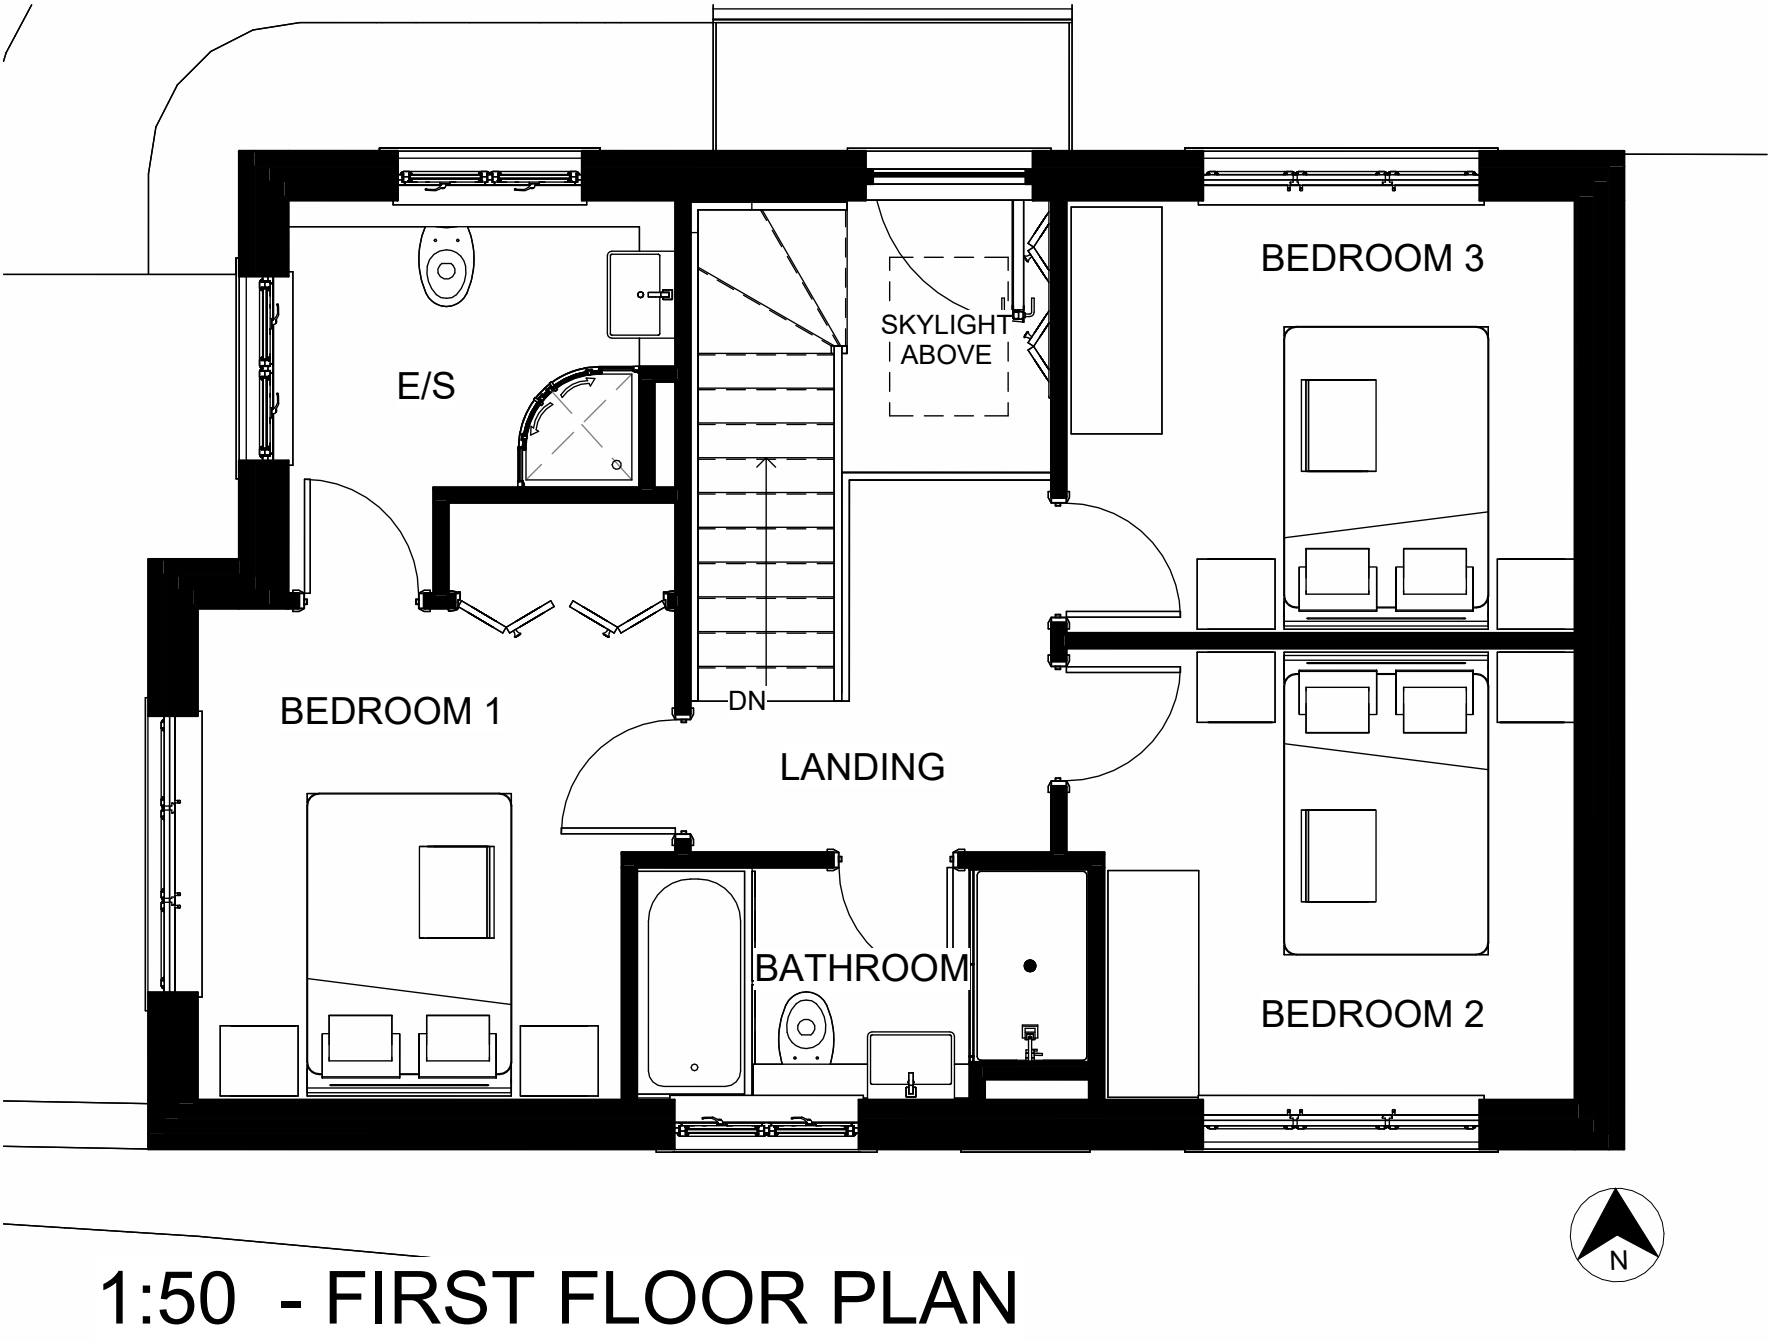


1:50 - FIRST FLOOR PLAN

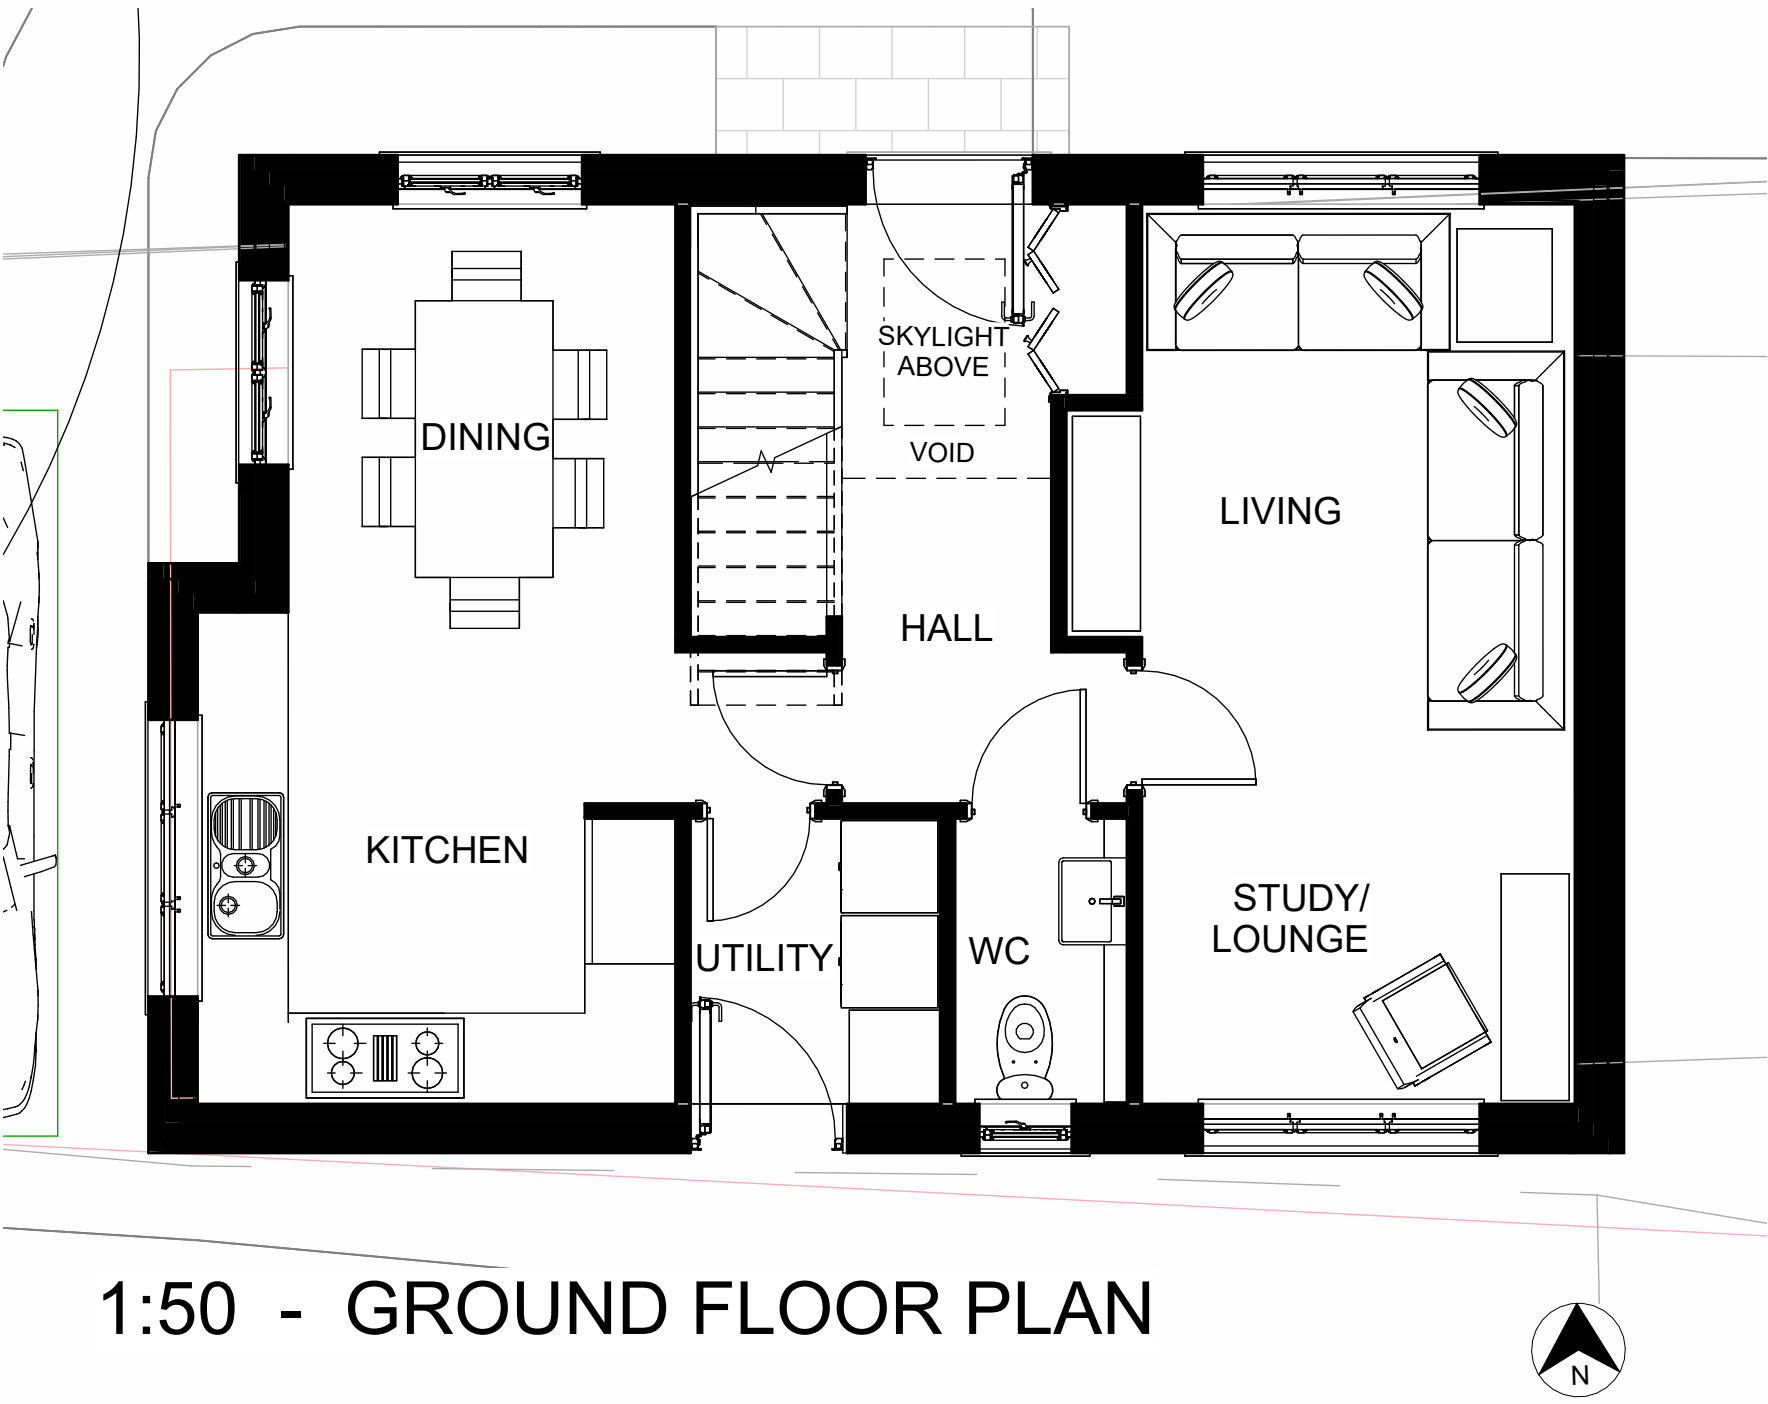

1:50 - GROUND FLOOR PLAN



PROPOSED NORTH ELEVATION
1:100

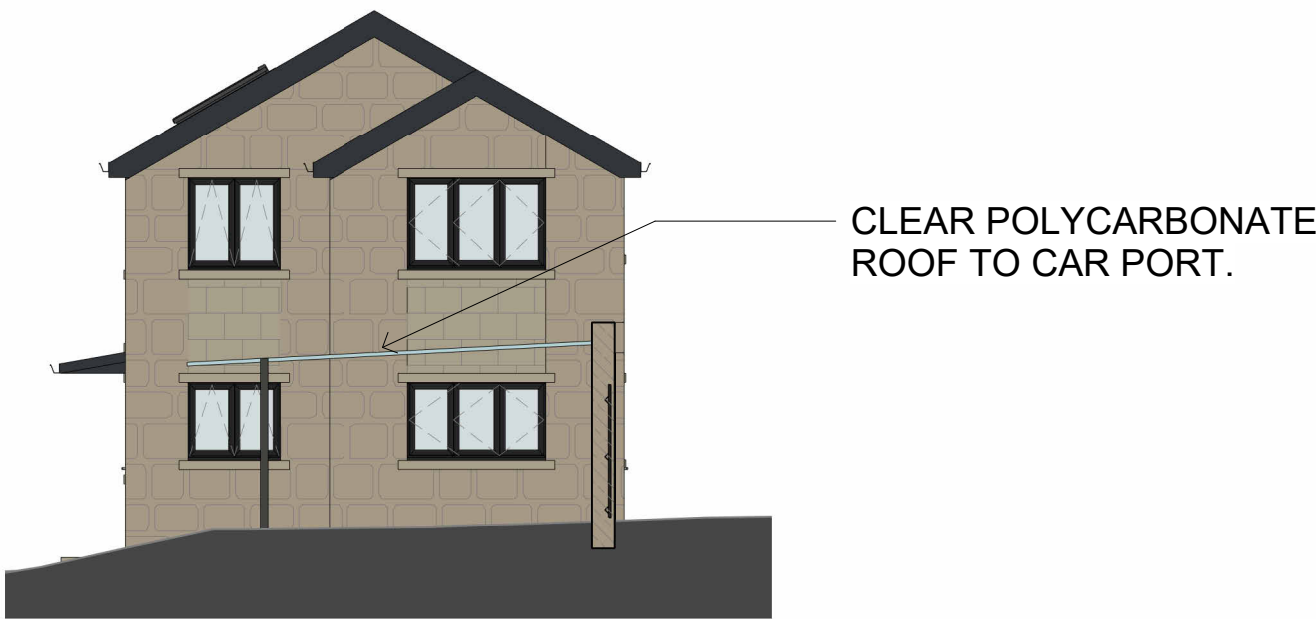

PROPOSED WEST ELEVATION
1:100




PROPOSED SOUTH ELEVATION
1:100



PROPOSED EAST ELEVATION
1:100

INDICATIVE POSITION OF
T1
CAR PORT FACED IN STONE
TO MATCH PROPOSED
HOUSE
BLUE SLATE ROOF
REGULAR COURSED
NATURAL STONE
SAWN ASHALAR PANEL

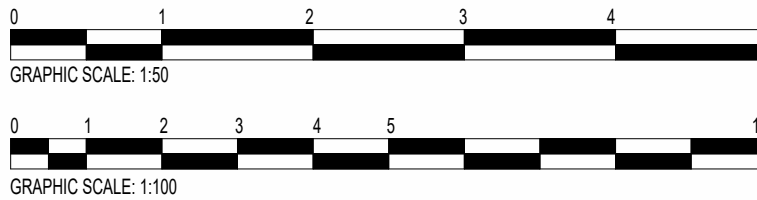

A	Car port added adj to property. Elevation extent enlarged.	JF	JC	13.02.2024
rev	description	drawn	auth	date
DO NOT SCALE OFF THIS DRAWING				
ACUMEN Designers & Architects acumenarchitects.co.uk01484 546 000 Headrow House, Old Leeds Road, Huddersfield, Huddersfield HD1 1SG				
Client				
ACUMEN				
Project				
ERECTION OF PROPOSED DWELLING AT 33A CHURCH LANE, CLAYTON WEST				
Project No	Drawing No	Rev		
2844	(100)03	A		
Description				
PROPOSED PLANS & ELEVATIONS				
Purpose of Issue				
Scale	Date Drawn	Drawn By	Authorised By	
As @ A1	APR 22	HB	JC	
indicated				
Purpose of Issue				
Planning ☒	Building Regs ☐	Tender ☐	Construction ☐	Comment ☐
Info ☐				