

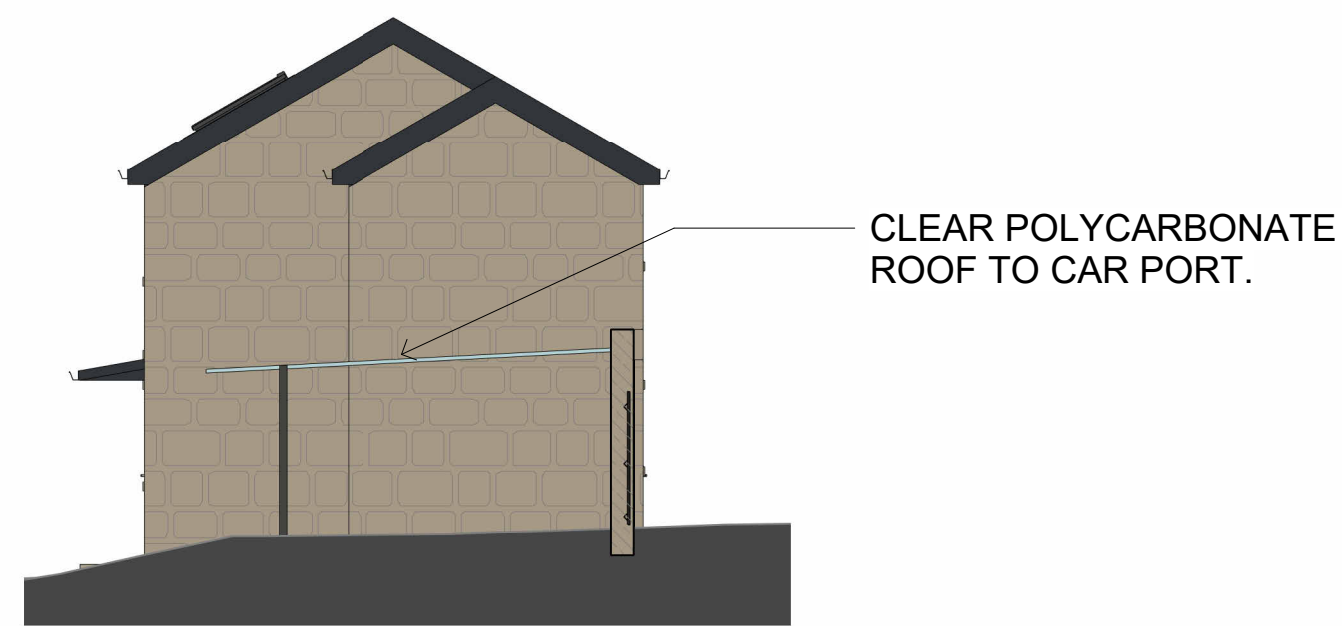
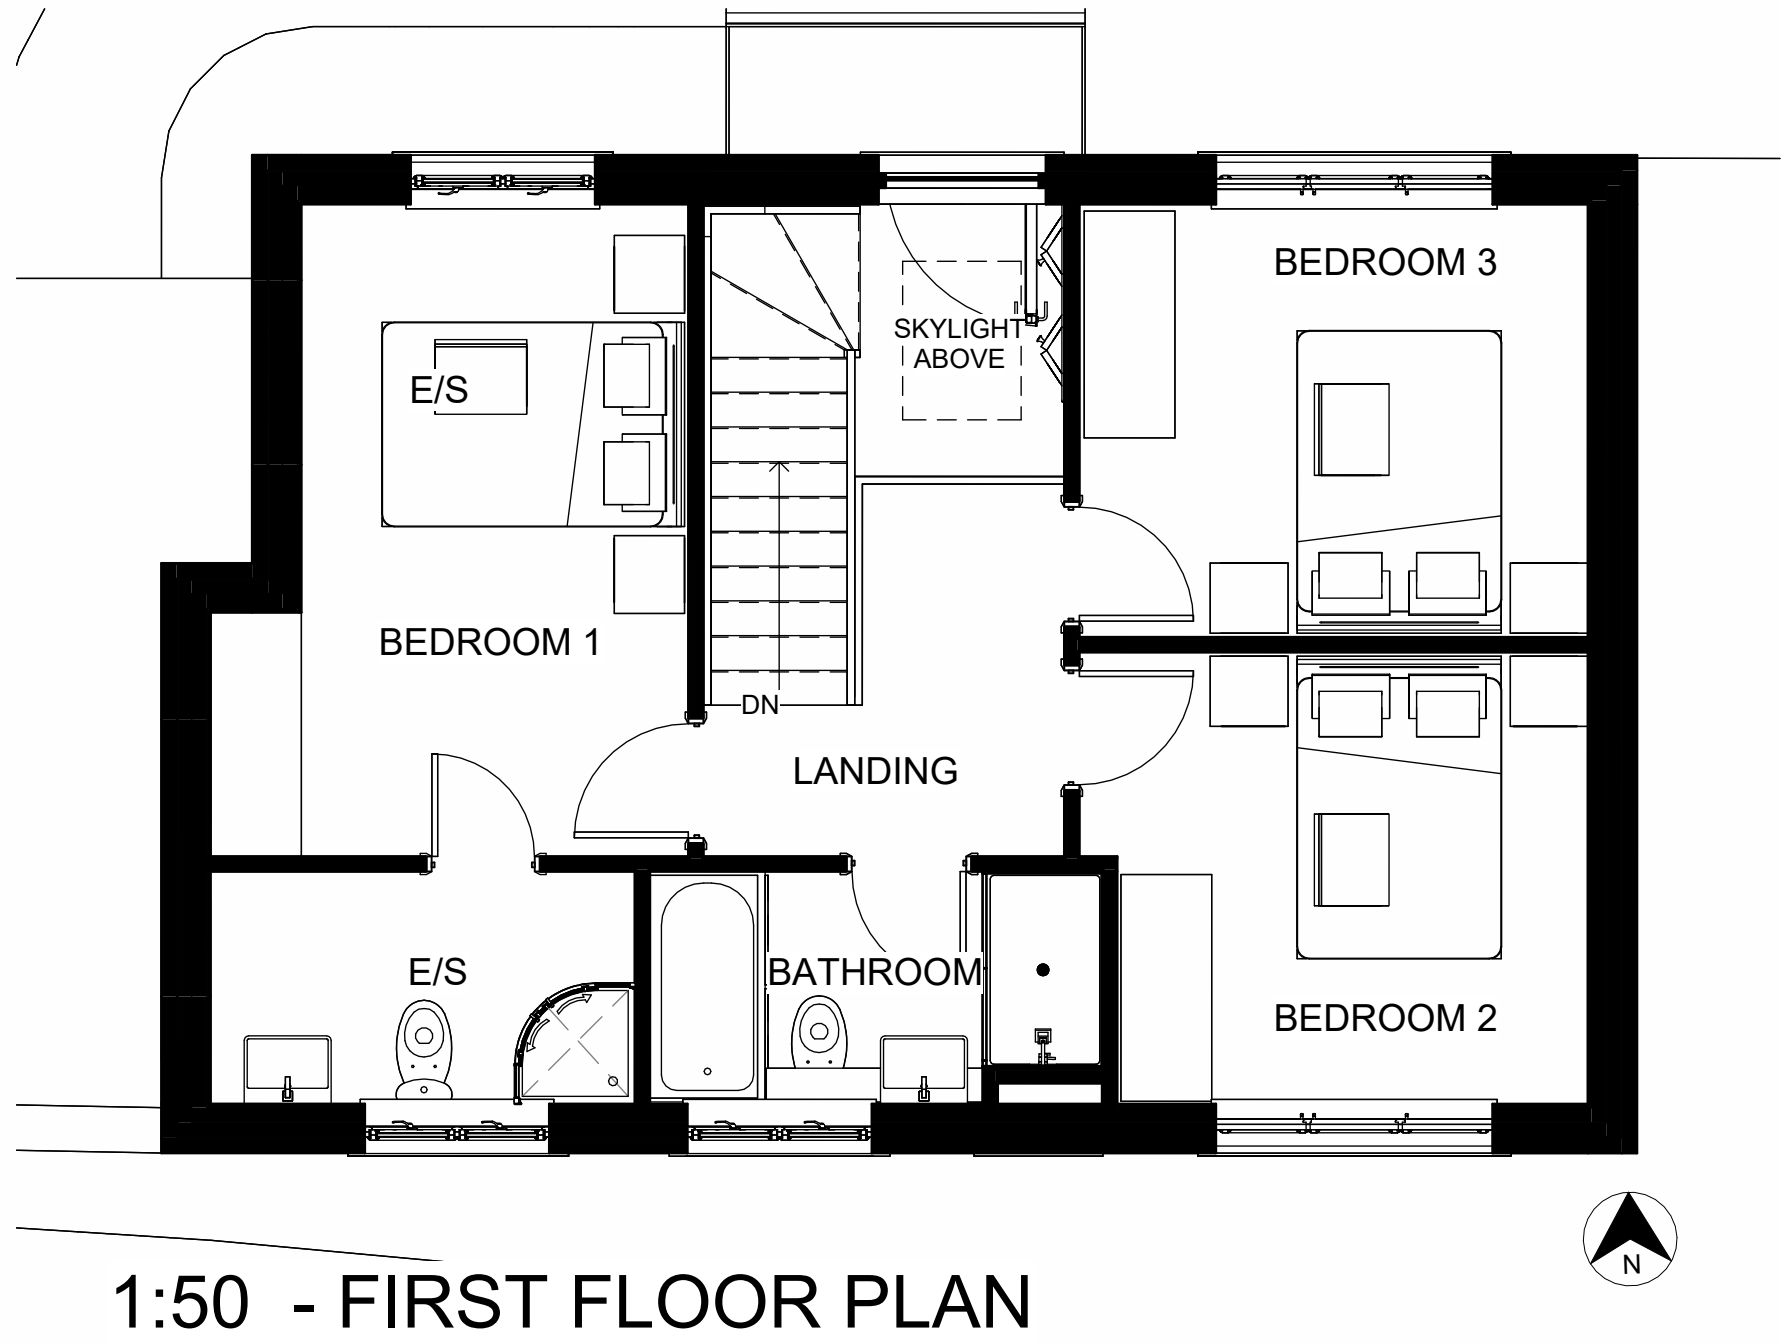


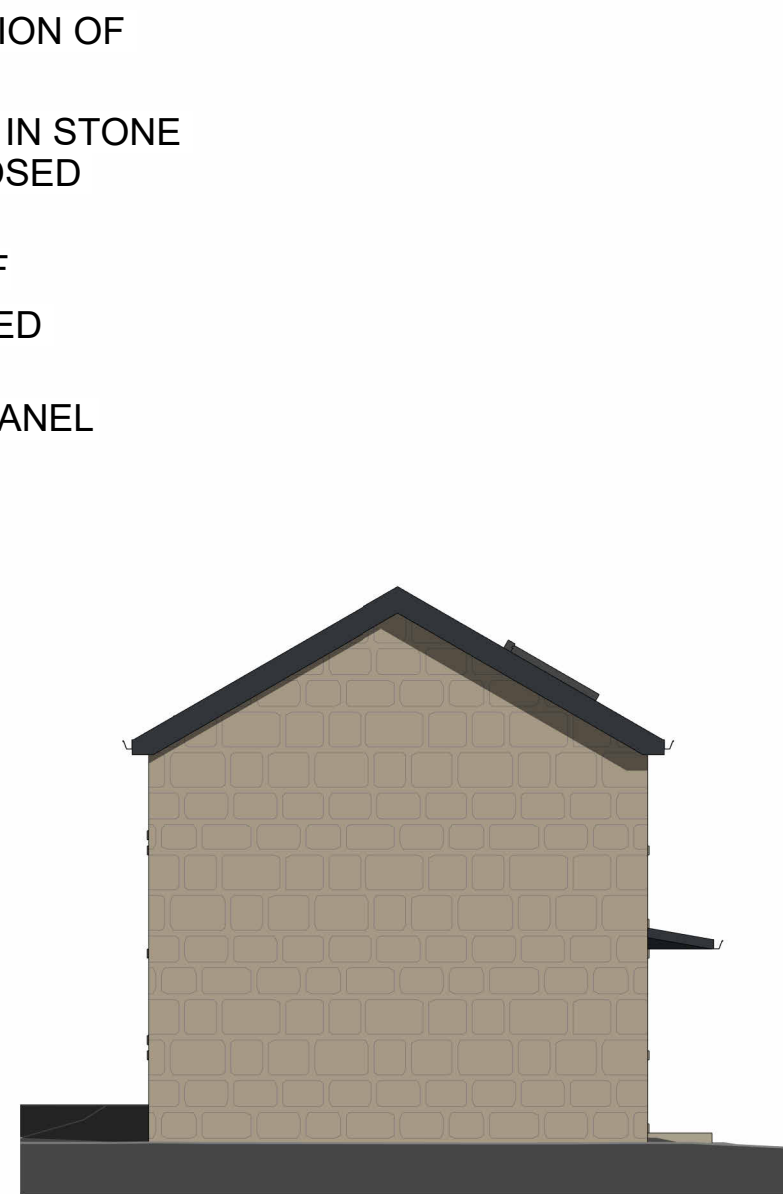

PROPOSED NORTH ELEVATION
1:100


PROPOSED WEST ELEVATION
1:100

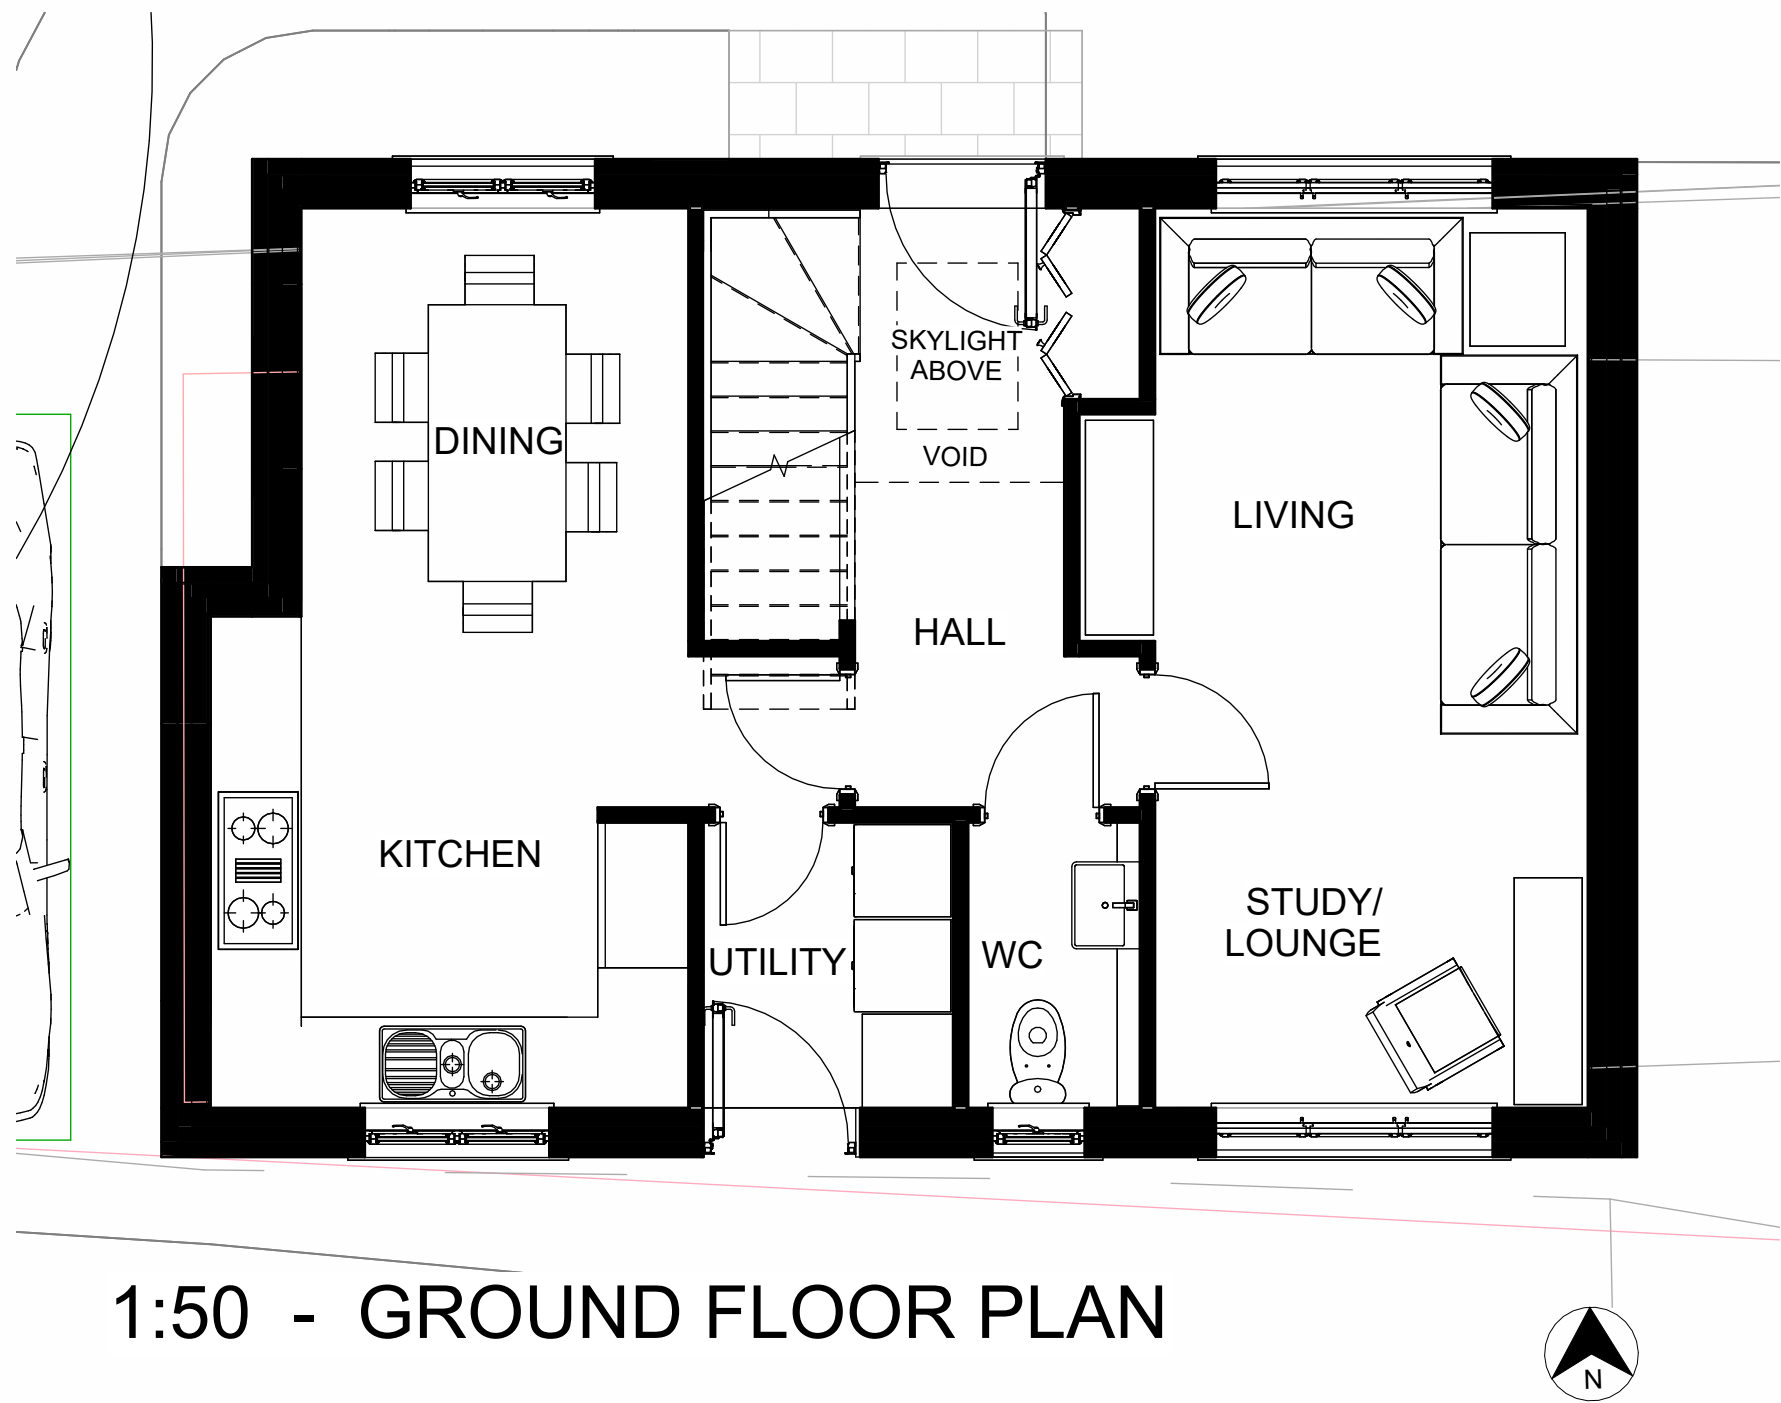

PROPOSED SOUTH ELEVATION
1:100

PROPOSED EAST ELEVATION
1:100

INDICATIVE POSITION OF
T1
CAR PORT FACED IN STONE
TO MATCH PROPOSED
HOUSE
BLUE SLATE ROOF
REGULAR COURSED
NATURAL STONE
SAWN ASHALAR PANEL

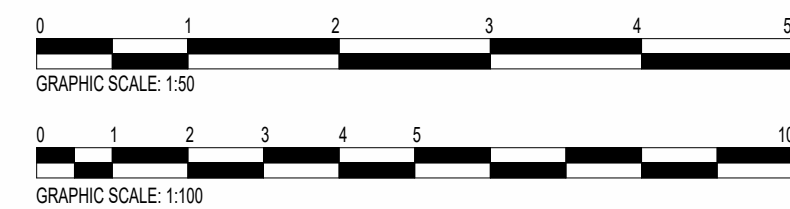

B	Windows to west omitted. Additional windows to non-habitable windows added to south.	JF	JC	12.03.2024
A	Car port added adj to property. Elevation extent enlarged.	JF	JC	13.02.2024
rev	description	drawn	auth	date

DO NOT SCALE OFF THIS DRAWING

ACUMEN
Designers & Architects

acumenarchitects.co.uk01484 546 000
Headrow House, Old Leeds Road, Huddersfield, Huddersfield HD1 1SG

Client
ACUMEN

Project
ERECTION OF PROPOSED DWELLING AT 33A
CHURCH LANE, CLAYTON WEST

Project No
2844

Drawing No
(100)03

Rev
B

Description
PROPOSED PLANS & ELEVATIONS

Scale
As @ A1

Date Drawn
APR 22

Drawn By
HB

Authorised By
JC

Purpose of Issue
indicated

Planning ☒ Building Regs ☐ Tender ☐ Construction ☐ Comment ☐ Info ☐