


Only figured dimensions should be used.

Scaled dimensions should be checked with the Architect.

This drawing together with the design, is the property and copyright of the Architect and must not be reproduced without written permission

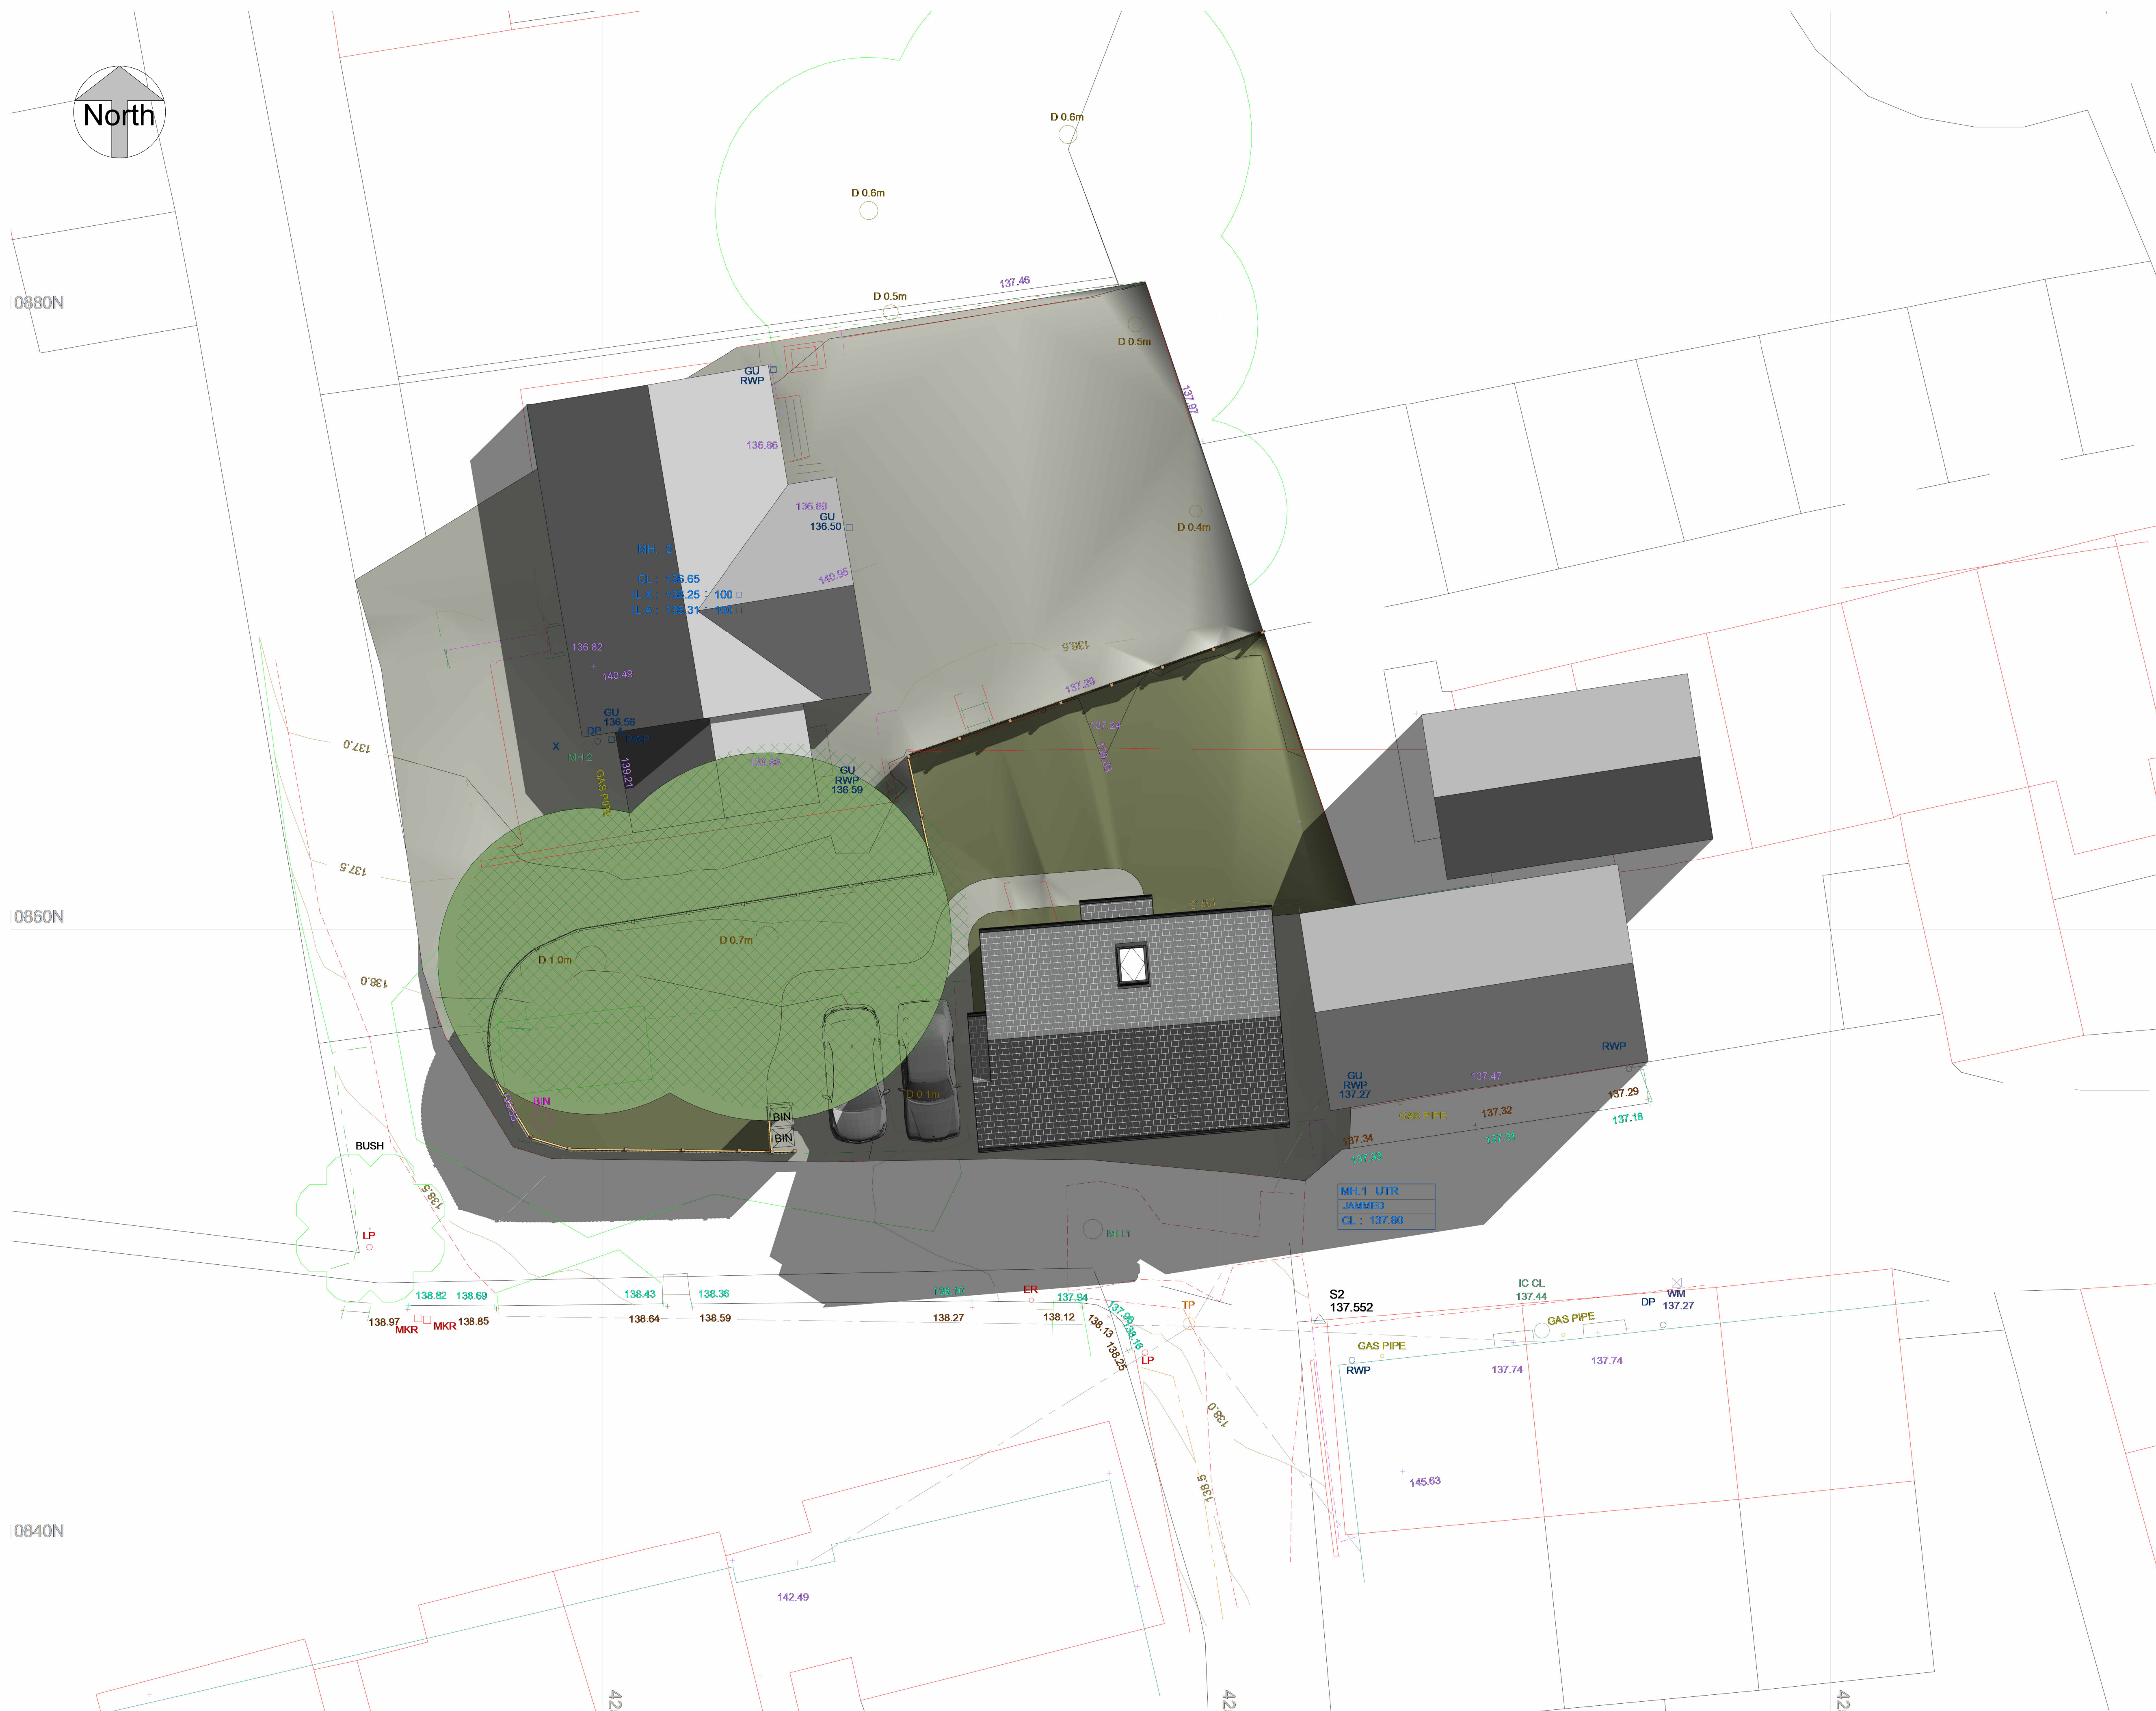

rev	description	drawn	auth	date
-----	-------------	-------	------	------

DO NOT SCALE OFF THIS DRAWING



acumenarchitects.co.uk 01484 546 000

Huddersley House, Old Leeds Road, Huddersfield, Huddersfield HD1 1SG

Client

ACUMEN

Project

ERECTION OF PROPOSED DWELLING AT 33A
CLAYTON LANE, CLAYTON WEST

Project No	Drawing No	Rev
2844	(100)02	

Description

PROPOSED SITE PLAN

Scale	Date Drawn	Drawn By	Authorised By
1 : 100 @ A1	APR 22	HB	JC

Purpose of Issue

Planning ☒ Building Regs ☐ Tender ☐ Construction ☐ Comment ☐ Info ☐