


Only figured dimensions should be used.
Scaled dimensions should be checked with the Architect.
This drawing together with the design, is the property and copyright
of the Architect and must not be reproduced without written
permission

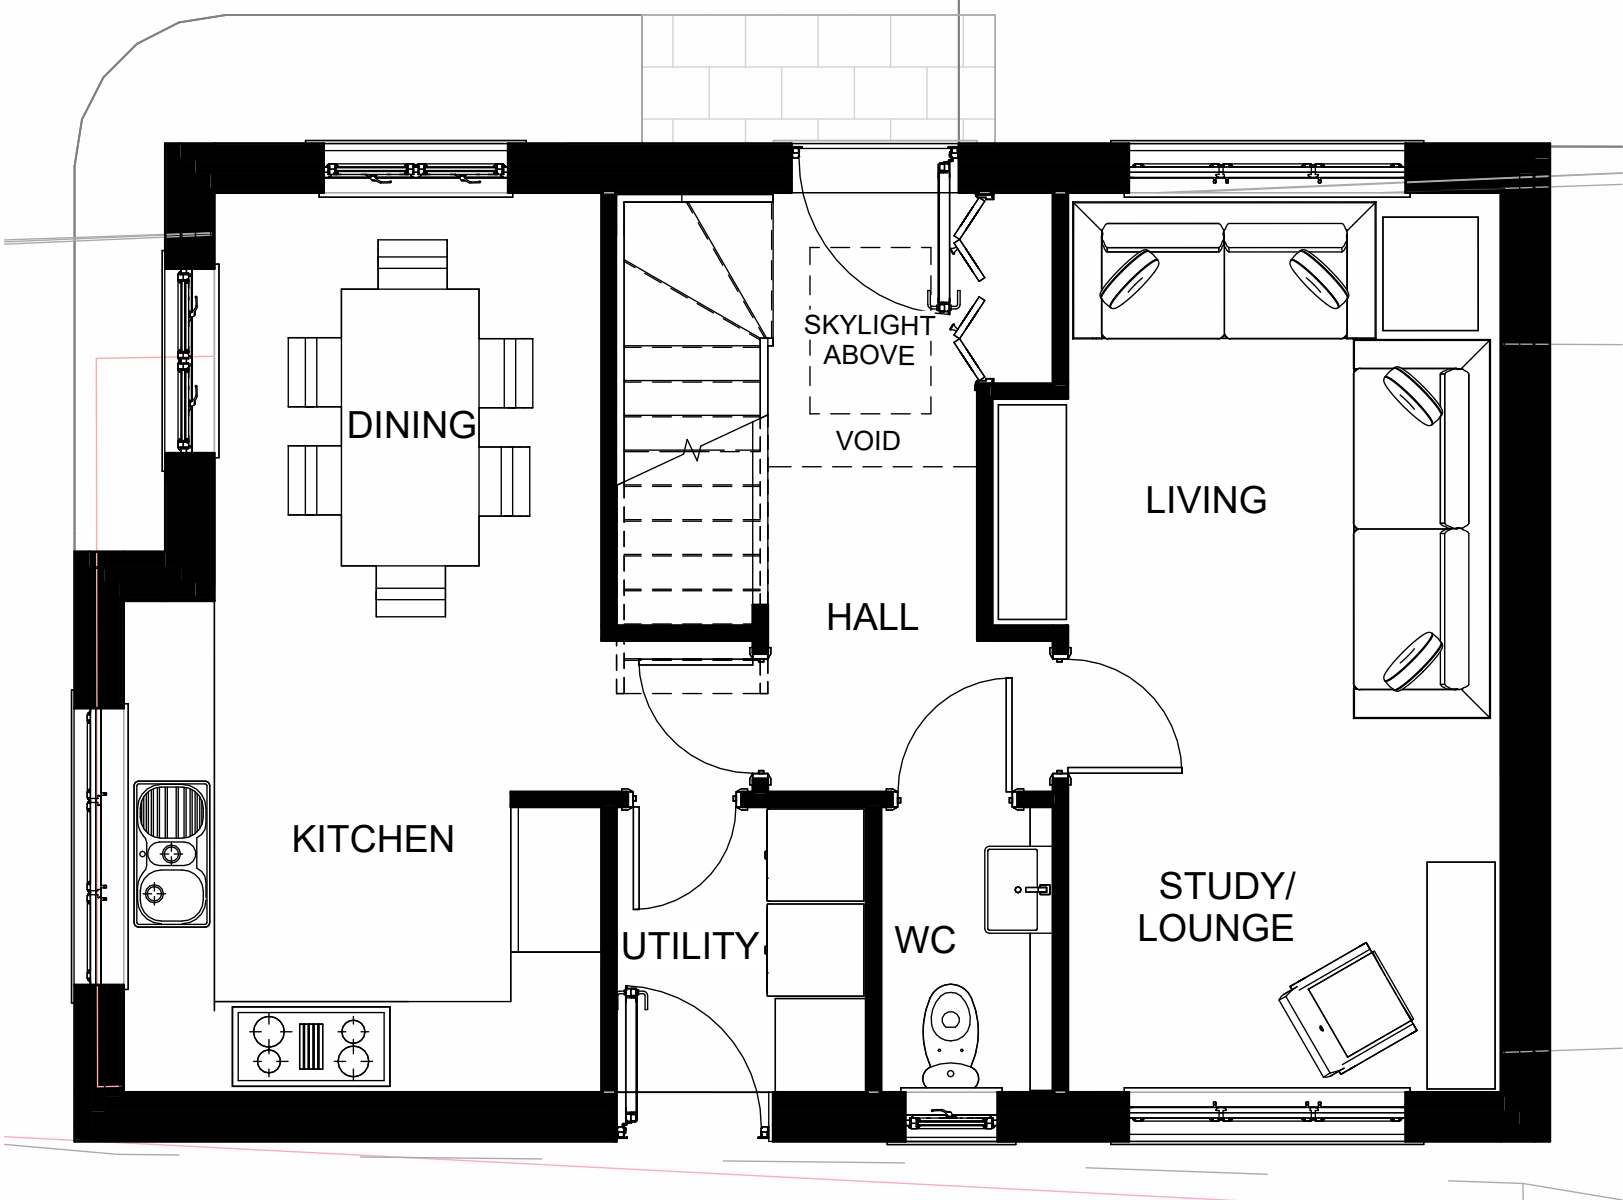


0 - GROUND FLOOR PLAN



N - FRONT ELEVATION




W - SIDE ELEVATION

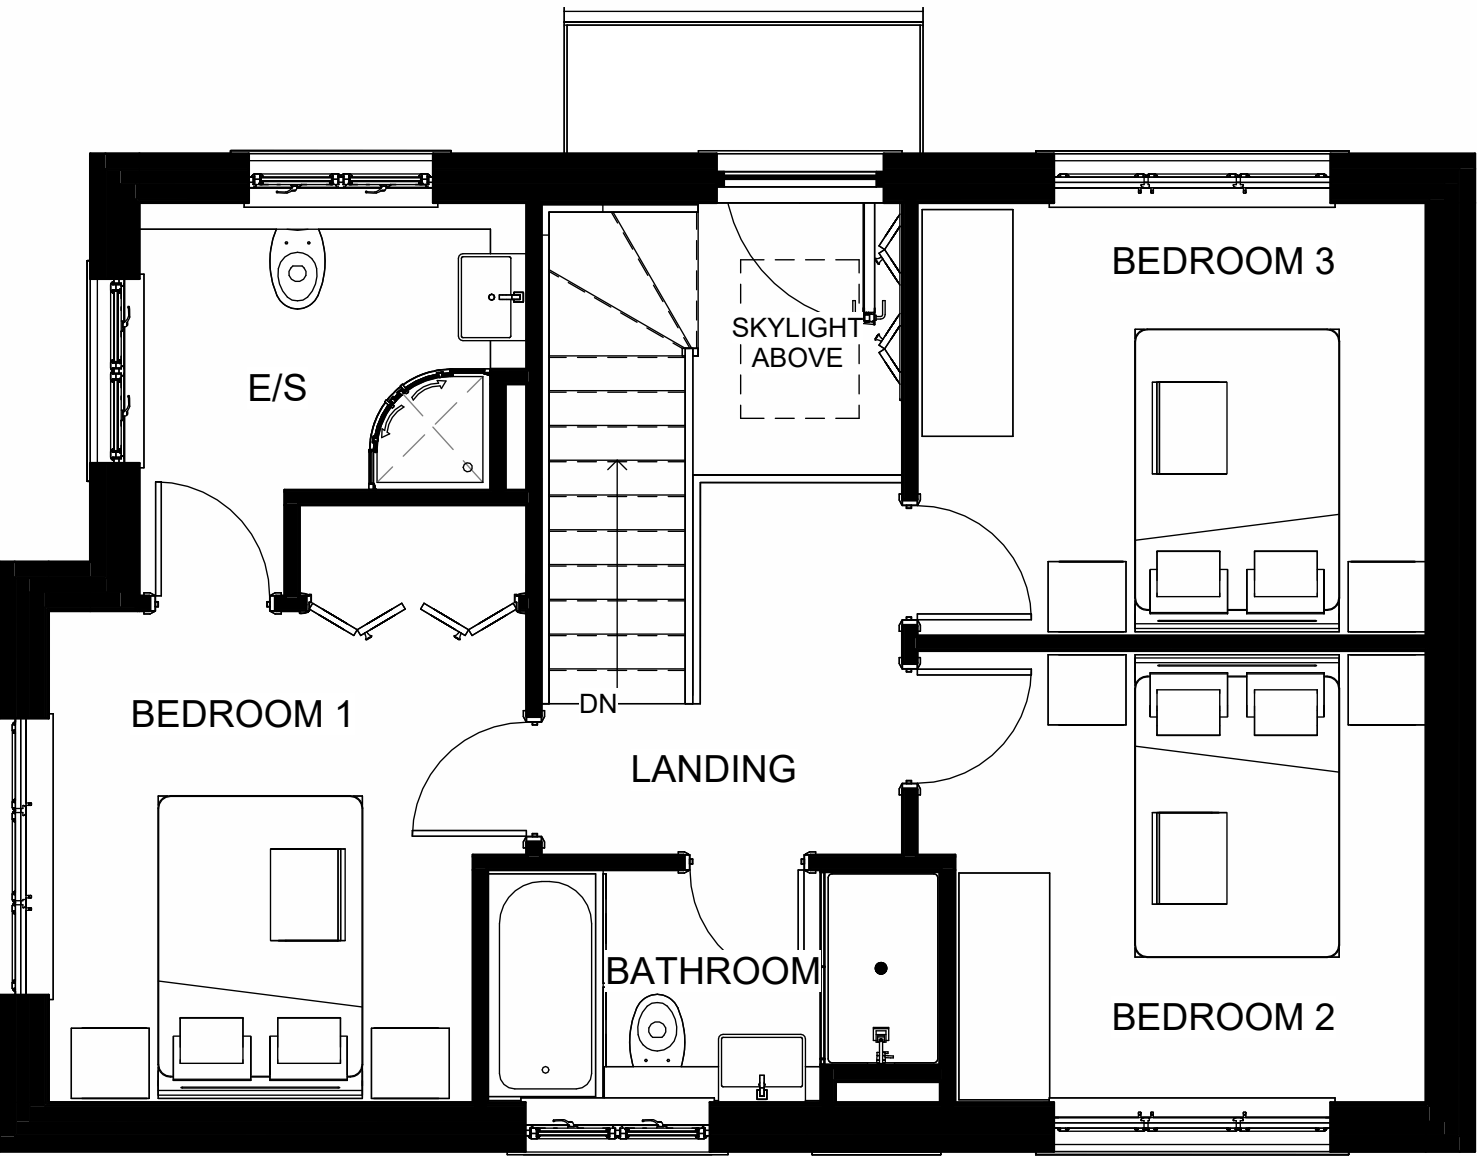

1 - FIRST FLOOR PLAN



S - REAR ELEVATION

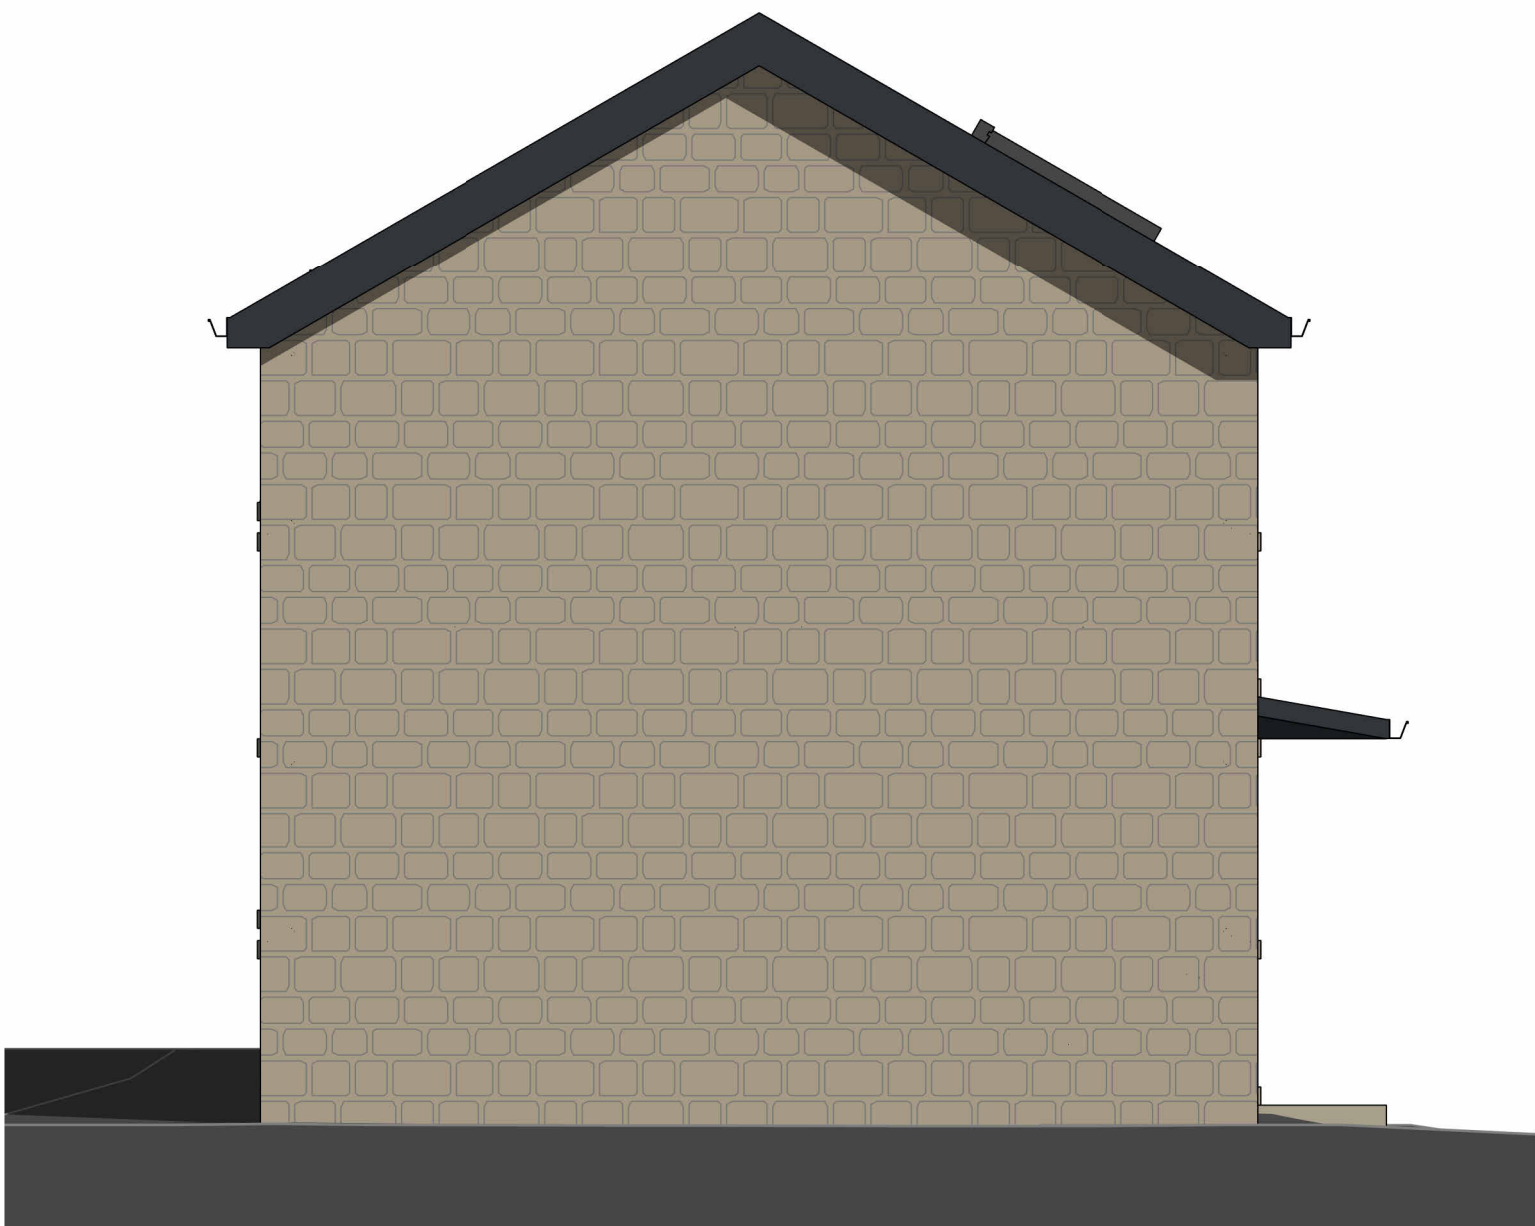

E - SIDE ELEVATION

rev	description	drawn	auth	date
DO NOT SCALE OFF THIS DRAWING				
ACUMEN Designers & Architects				
acumenarchitects.co.uk			01484 546 000	
Headrow House, Old Leeds Road, Huddersfield, Huddersfield HD1 1SG				
Client				
ACUMEN				
Project				
ERECTION OF PROPOSED DWELLING AT 33A CHURCH LANE, CLAYTON WEST				
Project No	Drawing No	Rev		
2844	(100)03			
Description				
PLANS & ELEVATION OF PROPOSED DWELLING				
Scale	Date Drawn	Drawn By	Authorised By	
1 : 50 @ A1	APR 22	HB	JC	
Purpose of Issue				
Planning ☒ Building Regs ☐ Tender ☐ Construction ☐ Comment ☐ Info ☐				