
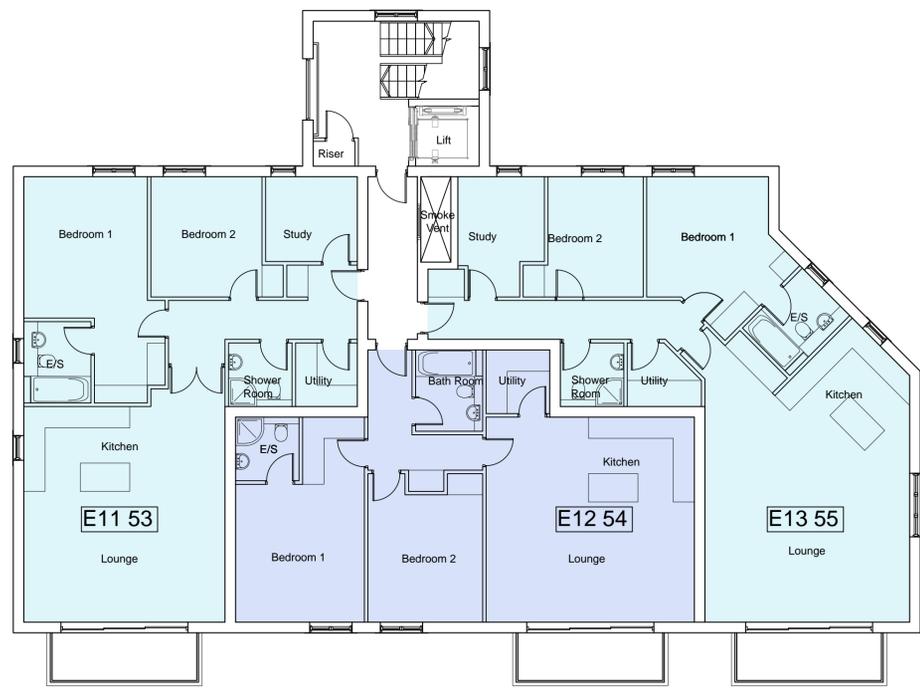


Only figured dimensions should be used.
 Scaled dimensions should be checked with the Architect.
 This drawing together with the design, is the property and copyright of the Architect and must not be reproduced without written permission

DO NOT SCALE OFF THIS DRAWING

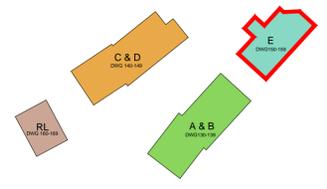

FIRST FLOOR PLAN

A	Re-design of Block E First floor plan including apartment configurations and window design and placement	JC	19.09.23
rev	description	drawn	auth date



acumenarchitects.co.uk 01484 546 000
 Headrow House, Old Leeds Road, Huddersfield, HD1 1SG

Client ELISTON HOMES		
Project PRICKLEDEN MILLS HOLMFIRTH		
Project No 2659	Drawing No (100)051	Rev A

Description
**PROPOSED BLOCK E
 FIRST FLOOR PLAN**

Scale 1:100 @ A1	Date Drawn FEB'21	Drawn By JF	Authorised By JC
----------------------------	-----------------------------	-----------------------	----------------------------

Purpose of Issue
 Planning Building Regs Tender Construction Comment Info