
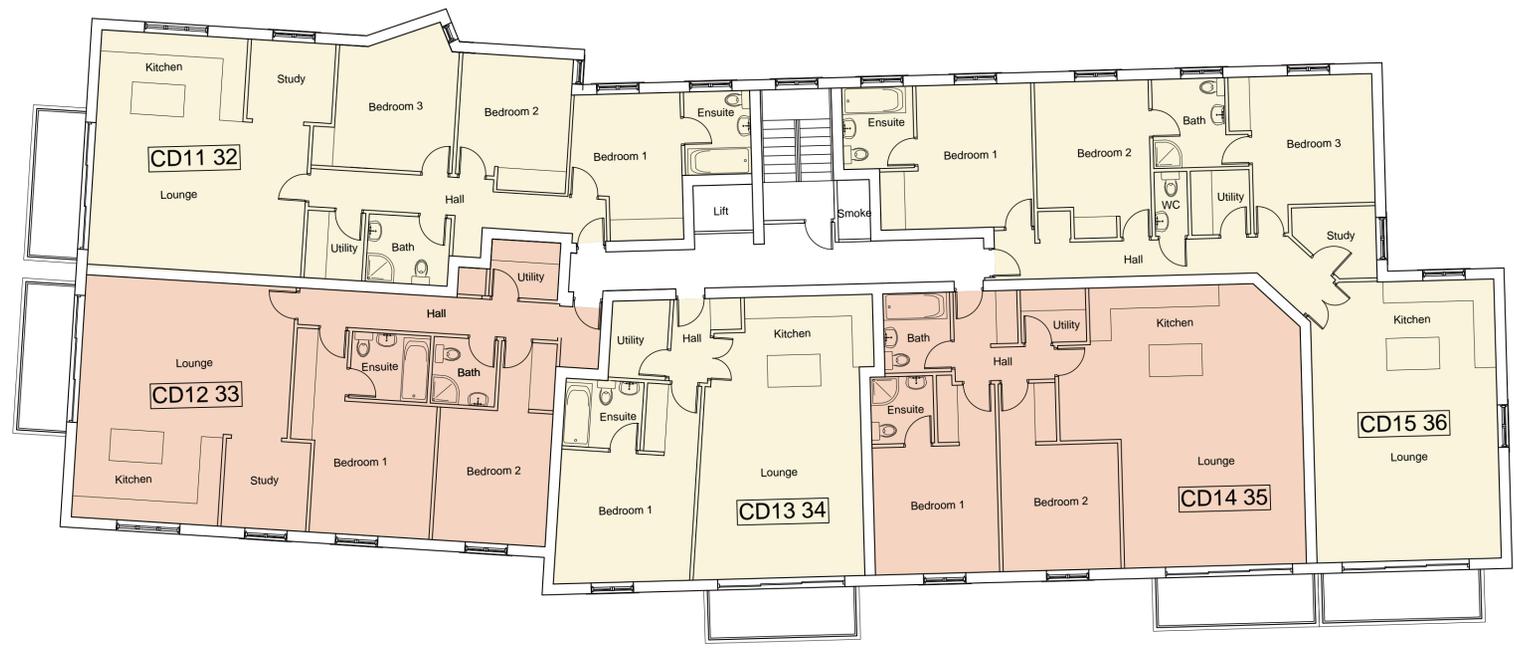


Only figured dimensions should be used.
 Scaled dimensions should be checked with the Architect.
 This drawing together with the design, is the property and copyright of the Architect and must not be reproduced without written permission

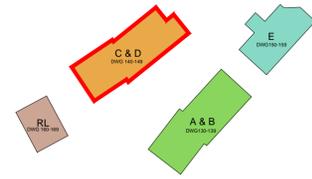

FIRST FLOOR PLAN

C	Re-design of Block C & D First floor plan including apartment configurations and window design and placement	AO	JC	19.09.23
B	Apartment #CD11 32 Bedroom 1&2 window arrangement modified	AO	JC	10.05.2023
A	Floor amended to reflect modified layout. Apartment numbering updated	JF	JC	30.11.2021

DO NOT SCALE OFF THIS DRAWING

rev	description	drawn	auth	date

ACUMEN
DESIGNERS & ARCHITECTS

acumenarchitects.co.uk 01484 546 000
Headrow House, Old Leeds Road, Huddersfield, HD1 1SG

Client ELISTON HOMES		
Project PRICKLEDEN MILLS HOLMFIRTH		
Project No 2659	Drawing No (100)041	Rev C

Description
**PROPOSED BLOCK C & D
FIRST FLOOR PLAN**

Scale	Date Drawn	Drawn By	Authorised By
1:100 @ A1	FEB'21	JF	JC

Purpose of Issue
 Planning Building Regs Tender Construction Comment Info