



SECTION A-A 1:200



SECTION B-B 1:200



SECTION C-C 1:200

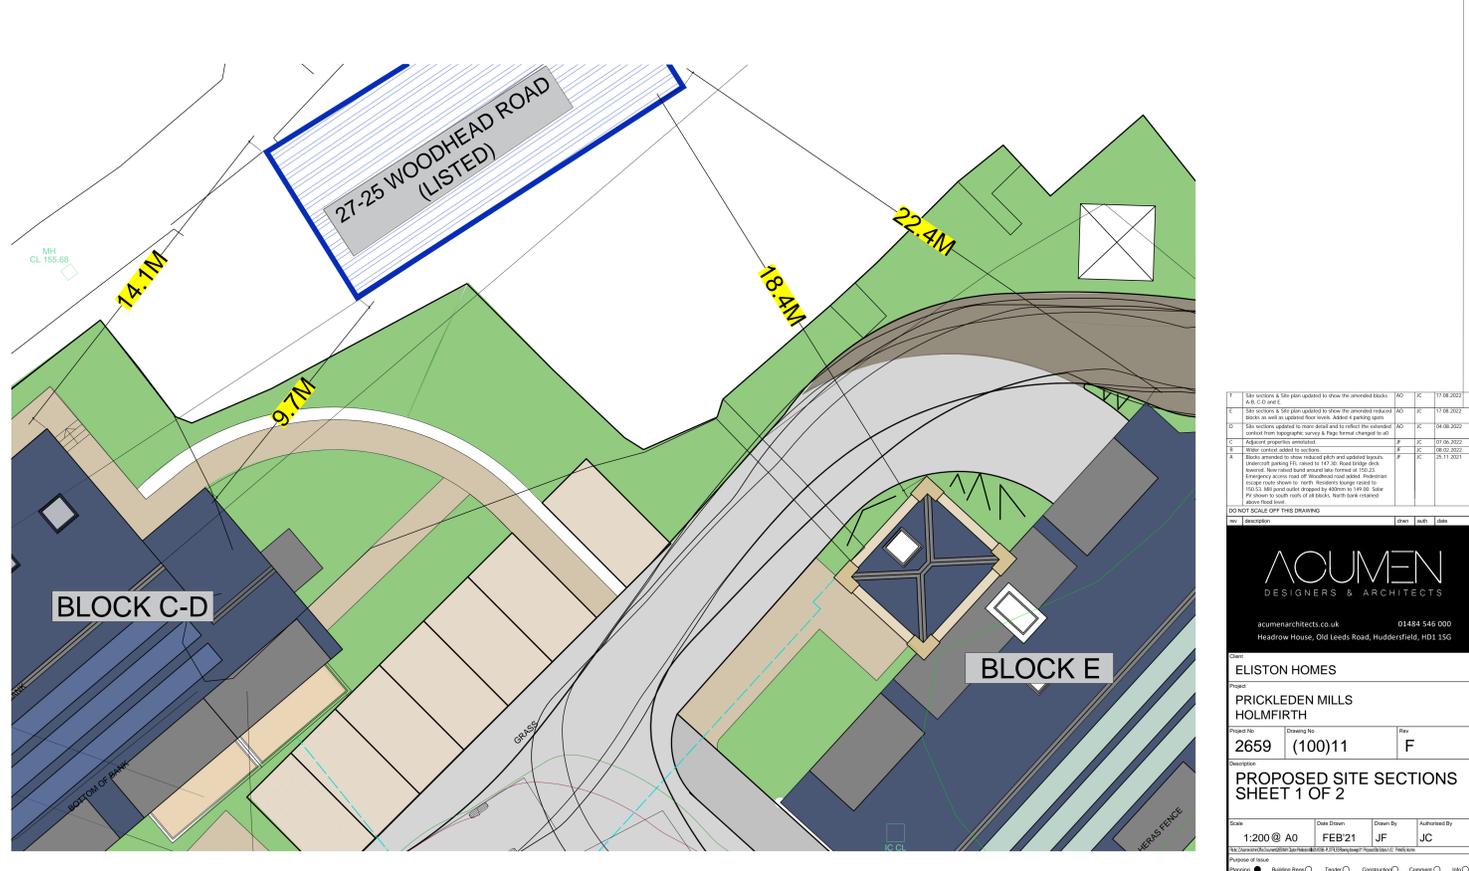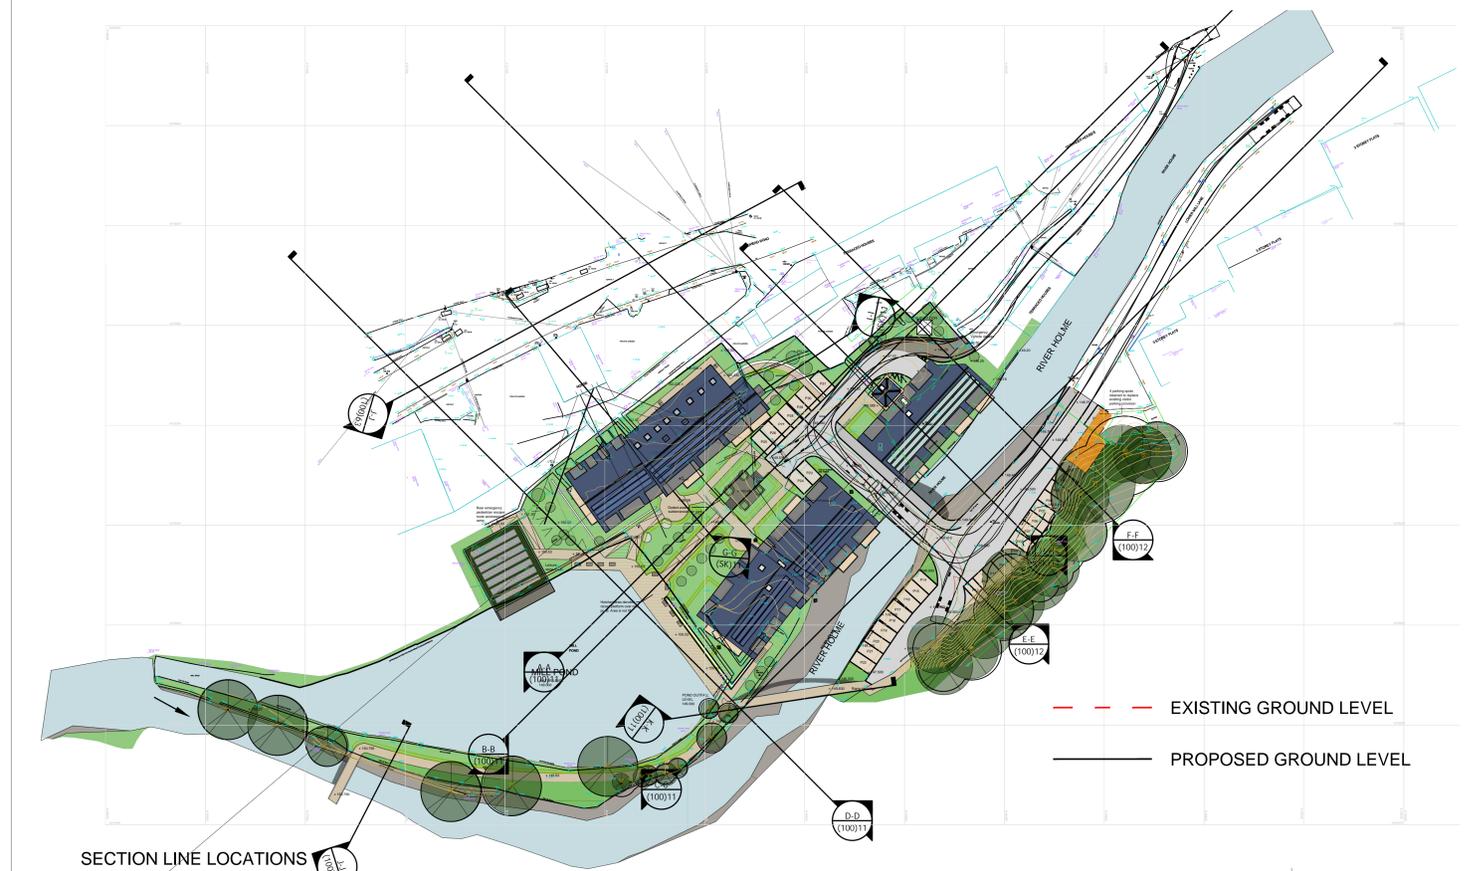

1	Site sections & Site plan updated to show the amended blocks A-B, C-D and F	JCF	17.08.2022
2	Site sections & Site plan updated to show the amended blocks A-B, C-D and F	JCF	17.08.2022
**ACUMEN**  
DESIGNERS & ARCHITECTS

acumenarchitects.co.uk 01484 546 000  
Headrow House, Old Leeds Road, Huddersfield, HD1 1SQ

Project: **ELISTON HOMES**  
**PRICKLETON MILLS HOLMFIRTH**

Project No: **2659** Drawing No: **(100)11** Rev: **F**

Date Drawn: **FEB21** Drawn By: **JF** Authorised By: **JC**

**PROPOSED SITE SECTIONS SHEET 1 OF 2**

Scale: **1:200 @ A0**

Purpose of Issue: **Planning**

DO NOT SCALE OFF THIS DRAWING