


SECTION A-A 1:200




SECTION B-B 1:200



SECTION C-C 1:200

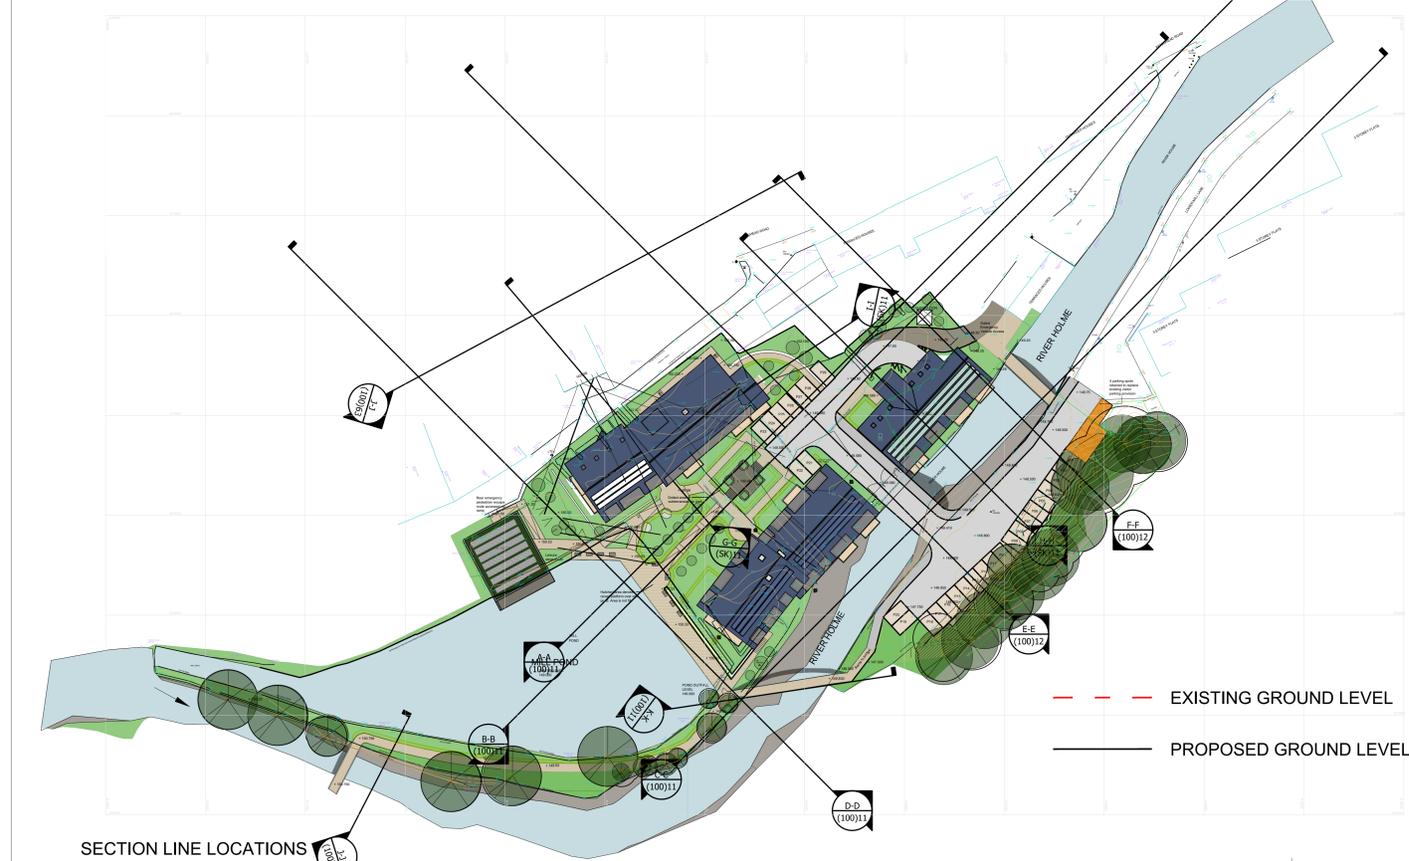

SECTION LINE LOCATIONS

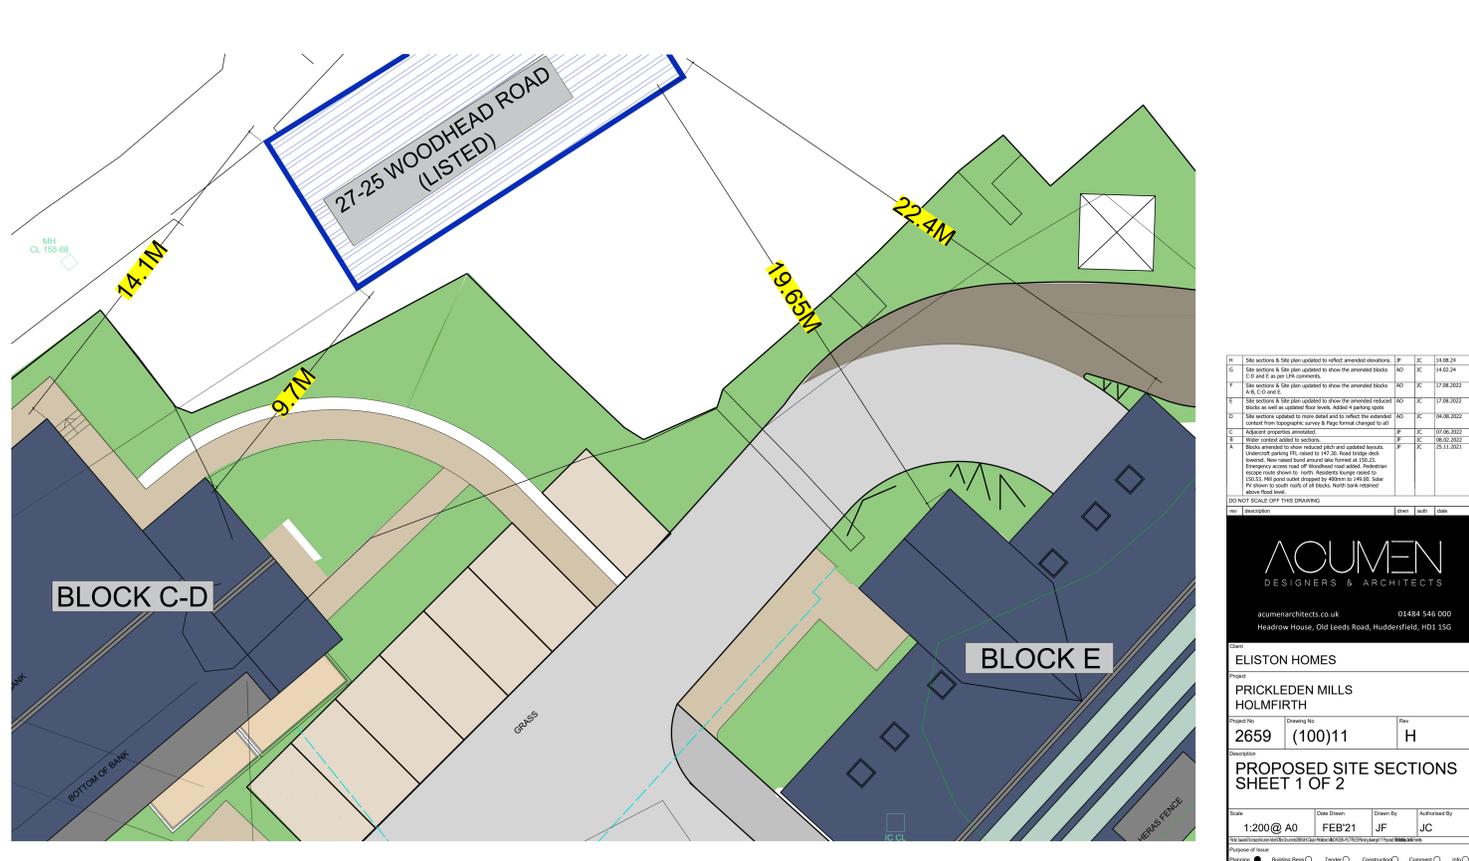

01	Site sections & Site plan updated to reflect amended elevations.	JF	JC	14.09.24
02	Site sections & Site plan updated to show the amended blocks C-D and E on 1/4 contours.	AO	JC	14.03.24
03	Site sections & Site plan updated to show the amended blocks A-B, C and D.	AO	JC	17.08.2022
04	Site sections & Site plan updated to show the amended blocks A-B, C and D.	AO	JC	17.08.2022
05	Blocks A-B and C updated to show the amended blocks A-B, C and D.	AO	JC	04.08.2022
06	Site sections updated to show the amended blocks A-B, C and D.	AO	JC	04.08.2022
07	Adjacent properties amended.	JF	JC	07.06.2022
08	Minor corrections added to sections.	JF	JC	08.02.2022
09	Blocks amended to show reduced plot area updated levels.	JF	JC	25.11.2021

ACUMEN
 DESIGNERS & ARCHITECTS

acumenarchitects.co.uk 01484 546 000
 Headrow House, Old Leeds Road, Huddersfield, HD1 1SG

ELISTON HOMES
PRICKLETON MILLS HOLMFIRTH

Project No: **2659** Drawing No: **(100)11** Rev: **H**

PROPOSED SITE SECTIONS SHEET 1 OF 2

Scale: **1:200@ A0** Date Drawn: **FEB21** Drawn By: **JF** Authorised By: **JC**

Purpose of Issue: Building Regs Tender Construction Consent Other