



Only figured dimensions should be used.  
Scaled dimensions should be checked with the Architect.  
This drawing together with the design, is the property and copyright of the Architect and must not be reproduced without written permission

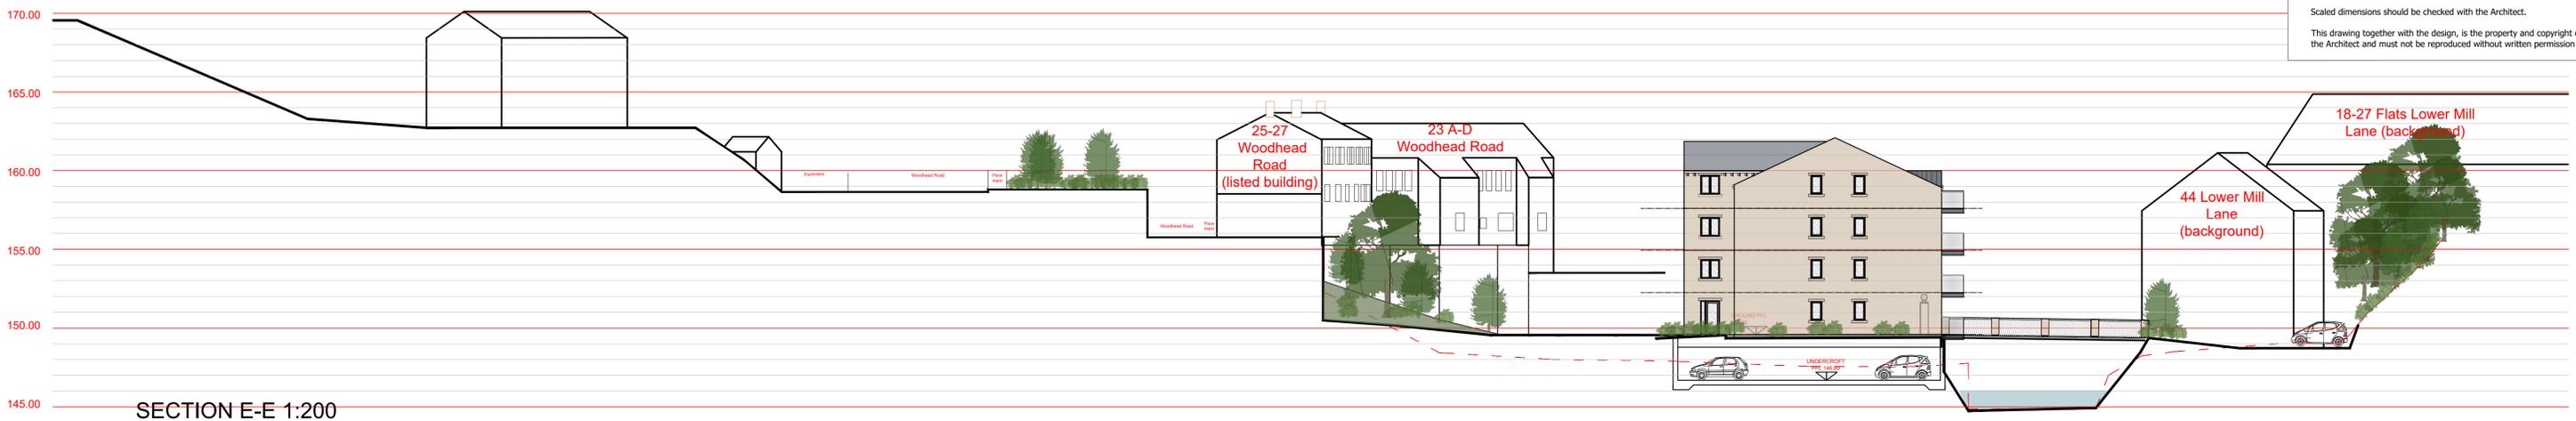

SECTION E-E 1:200



SECTION D-D 1:200

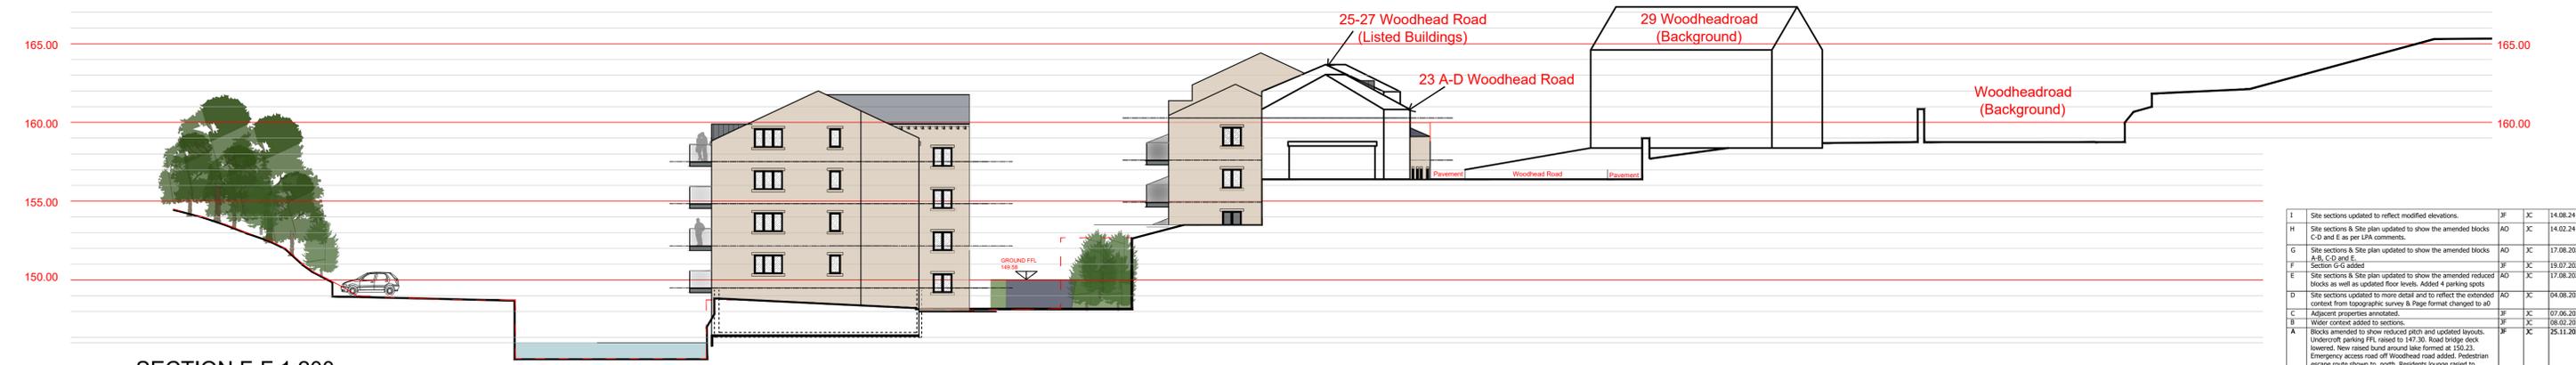

SECTION F-F 1:200



SECTION LINE LOCATIONS

--- EXISTING GROUND LEVEL  
— PROPOSED GROUND LEVEL



SECTION I-I 1:200

I	Site sections updated to reflect modified elevations.	JF	JC	14.08.24
H	Site sections & Site plan updated to show the amended blocks C-D and E as per LPA comments.	AO	JC	14.02.24
G	Site sections & Site plan updated to show the amended blocks A-B, C-D and E.	AO	JC	17.08.2022
F	Section G-G added.	JF	JC	19.07.2023
E	Site sections & Site plan updated to show the amended reduced blocks as well as updated floor levels. Added 4 parking spots.	AO	JC	17.08.2022
D	Site sections updated to more detail and to reflect the extended context from topographic survey & Page format changed to A0.	JF	JC	04.08.2022
C	Adjacent properties annotated.	JF	JC	07.06.2022
B	Water context added to sections.	JF	JC	08.02.2022
A	Blocks amended to show reduced pitch and updated layouts. Undercroft parking FFL raised to 147.30. Road bridge deck lowered. New raised bund around lake formed at 150.23. Emergency access road off Woodhead road added. Pedestrian escape route shown to north. Residents lounge raised to 150.53. Mill pond outlet dropped by 400mm to 149.00. Solar PV shown to south roofs of all blocks. South bank levels dropped.	JF	JC	25.11.2021

DO NOT SCALE OFF THIS DRAWING

rev	description	drawn	auth	date
-----	-------------	-------	------	------

**ACUMEN**  
DESIGNERS & ARCHITECTS

acumenarchitects.co.uk 01484 546 000

Client  
**ELISTON HOMES**

Project  
**PRICKLEDEN MILLS HOLMFIRTH**

Project No  
**2659**

Drawing No  
**(100)12**

Rev  
**I**

Description  
**PROPOSED SITE SECTIONS SHEET 2 OF 2**

Scale  
**1:200@ A1**

Date Drawn  
**APR'21**

Drawn By  
**JF**

Authorised By  
**JC**

Purpose of Issue  
Planning  Building Regs  Tender  Construction  Comment  Info