
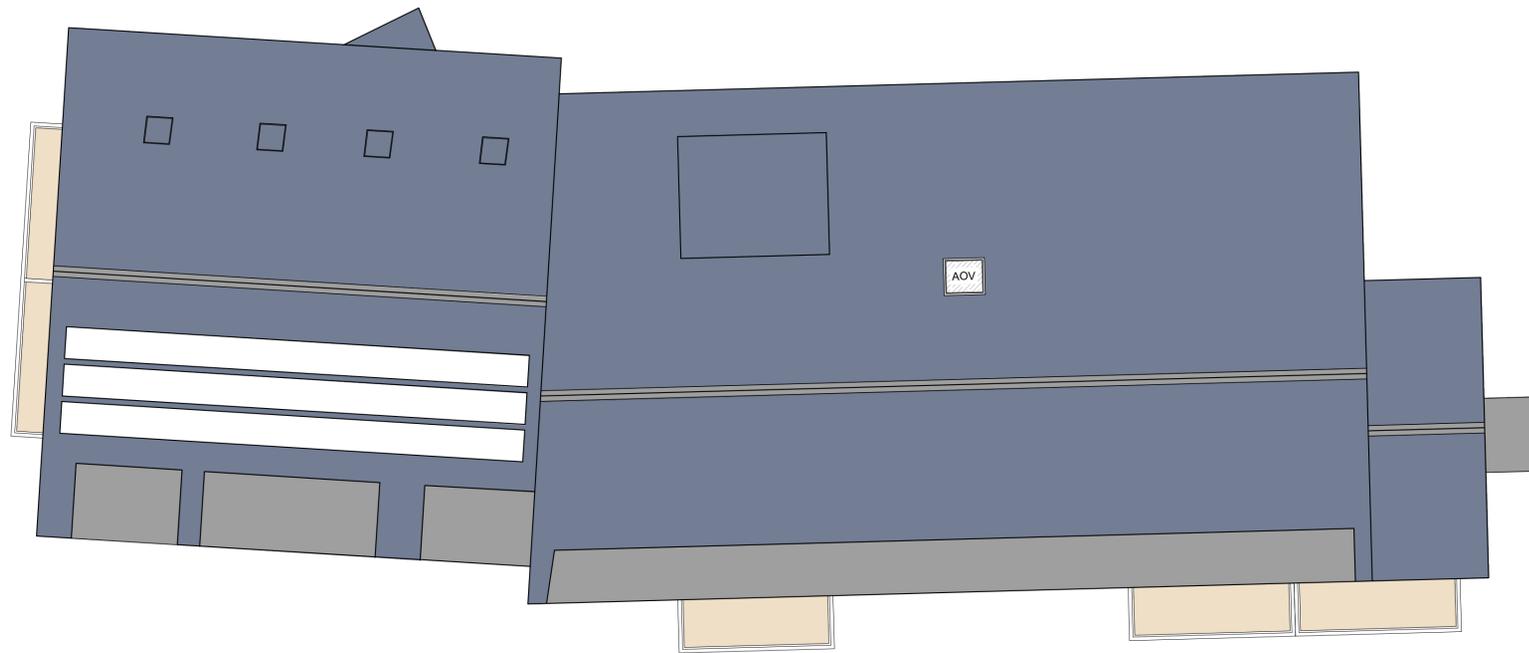


Only figured dimensions should be used.
 Scaled dimensions should be checked with the Architect.
 This drawing together with the design, is the property and copyright of the Architect and must not be reproduced without written permission

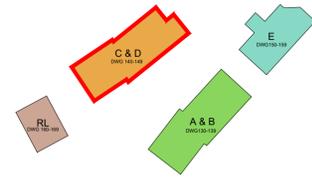

ROOF PLAN

E	Re-configuration of floor plan following LPA feedback and elevation re-work.	JF	JC	02.08.24
D	Modified roof plan to show the omitted peaked gables with replacement dormers. Also shown new dormers and replacement dormers with rooflights. All changes are made to reflect comments made by LPA.	AO	JC	19.09.23
C	Modified roof plan to show the angled window on the ground and first floor plan.	AO	JC	10.05.2023
B	Roof plan amended as per updated elevations and dormer position & sizes.	AO	JC	15.08.2022
A	Roof amended following modified block layout. Solar PV shown to south roof of all blocks.	JF	JC	29.11.2021

DO NOT SCALE OFF THIS DRAWING

rev	description	drawn	auth	date
-----	-------------	-------	------	------

acumenarchitects.co.uk 01484 546 000
 Headrow House, Old Leeds Road, Huddersfield, HD1 1SG

Client
ELISTON HOMES

Project
**PRICKLEDEN MILLS
 HOLMFIRTH**

Project No 2659	Drawing No (100)045	Rev E
---------------------------	-------------------------------	-----------------

Description
**PROPOSED BLOCK C & D
 ROOF PLAN**

Scale 1:100@ A1	Date Drawn FEB'21	Drawn By JF	Authorised By JC
---------------------------	-----------------------------	-----------------------	----------------------------

Int: <https://www.acumenarchitects.co.uk> | info@acumenarchitects.co.uk | [01484 546 000](tel:01484546000)

Purpose of Issue:
 Planning Building Regs Tender Construction Comment Info