



GROUND FLOOR PLAN

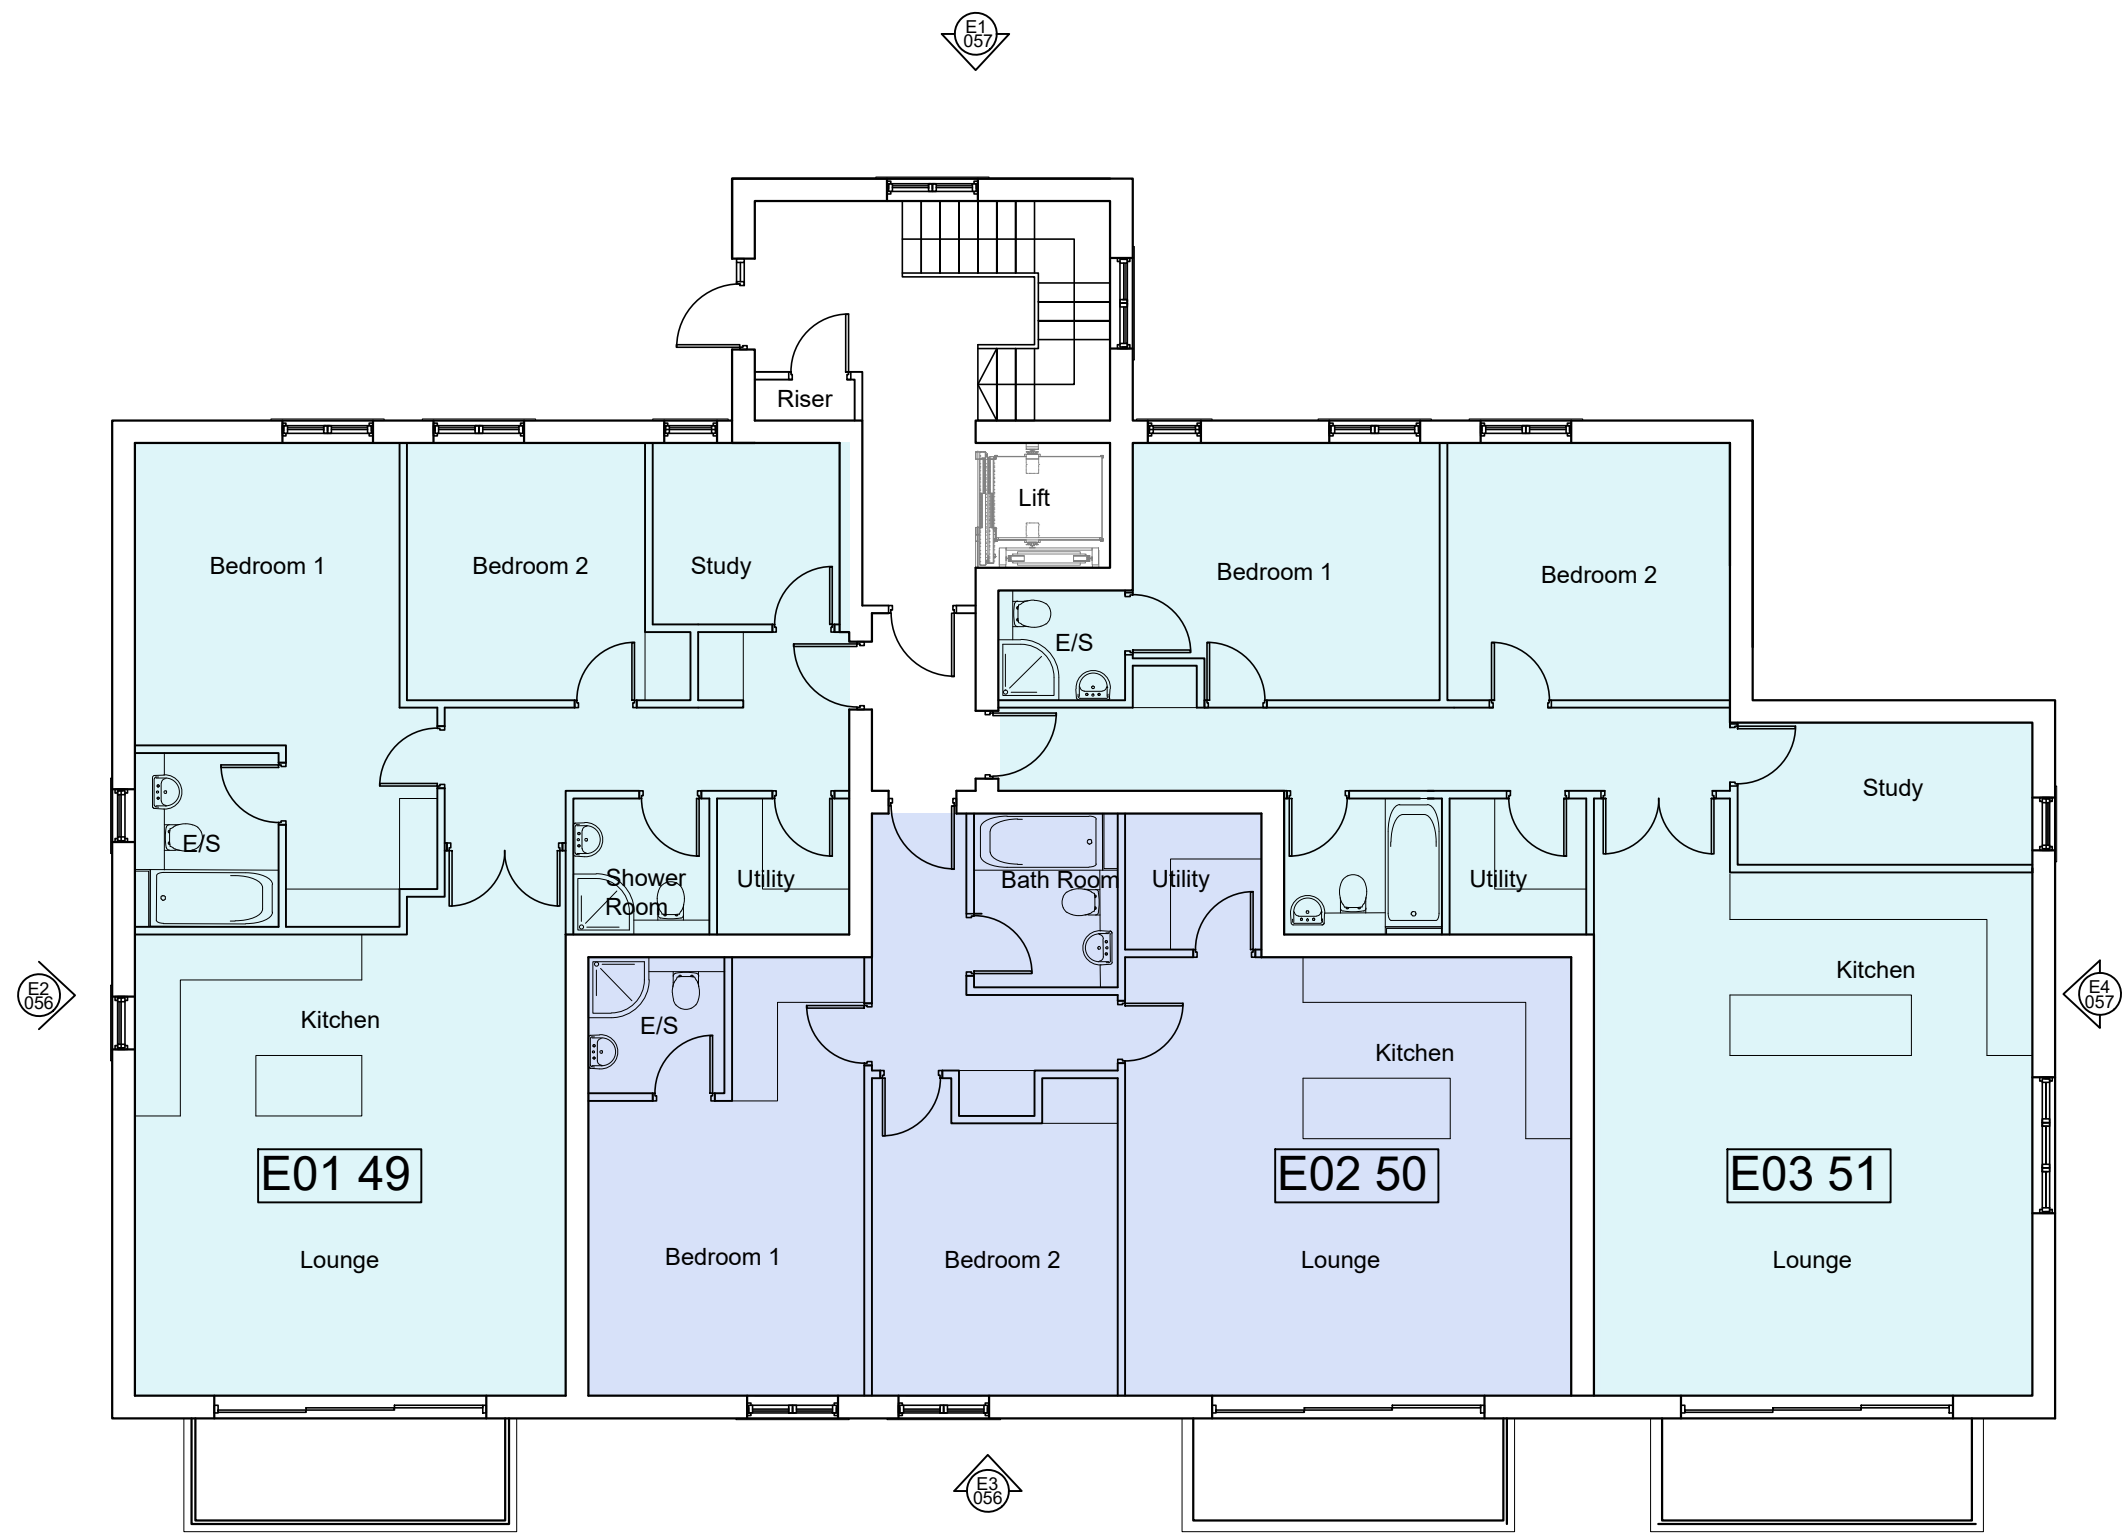

Only figured dimensions should be used.
Scaled dimensions should be checked with the Architect.
This drawing together with the design, is the property and copyright of the Architect and must not be reproduced without written permission

DO NOT SCALE OFF THIS DRAWING

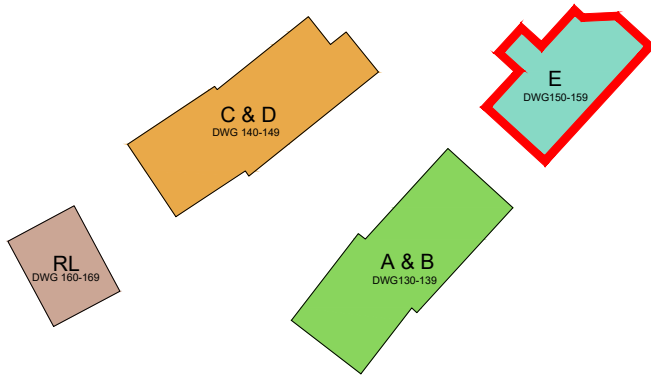

B	Re-configuration of floor plan following LPA feedback and elevation re-work.	JF	JC	02.08.24
A	Re-design of Block E Ground floor plan including apartment configurations and window design and placement.	AO	JC	19.09.23
rev	description	drawn	auth	date

ACUMEN

DESIGNERS & ARCHITECTS

acumenarchitects.co.uk01484 546 000

Headrow House, Old Leeds Road, Huddersfield, HD1 1SG

Client			
ELISTON HOMES			
Project			
PRICKLEDEN MILLS HOLMFIRTH			
Project No	Drawing No	Rev	
2659	(100)050	B	
Description			
PROPOSED BLOCK E GROUND FLOOR PLAN			
Scale	Date Drawn	Drawn By	Authorised By
1:100@ A1	FEB'21	JF	JC
This drawing is for the use of the client only. It is not to be used for any other purpose without the written consent of the architect.			
Purpose of Issue			
Planning	☒ Building Regs	☐ Tender	☐ Construction
☐ Comment	☐ Info	☐ Other	☐ Other