
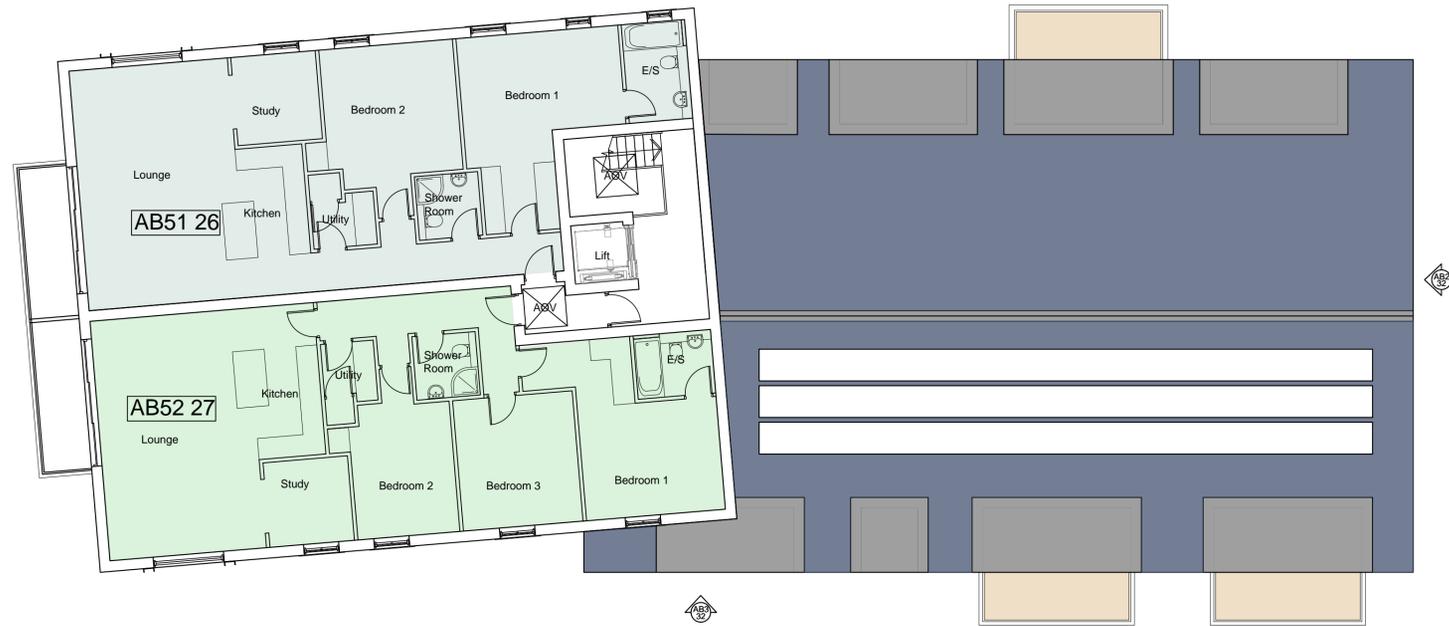


Only figured dimensions should be used.
 Scaled dimensions should be checked with the Architect.
 This drawing together with the design, is the property and copyright of the Architect and must not be reproduced without written permission

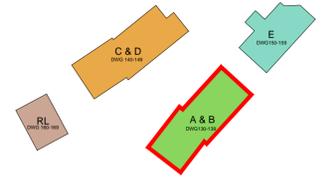

FIFTH FLOOR PLAN

DO NOT SCALE OFF THIS DRAWING

rev	description	AO	JC	date
A	Block B Floor re-introduced			15.08.22

ACUMEN
 DESIGNERS & ARCHITECTS

acumenarchitects.co.uk 01484 546 000
 Headrow House, Old Leeds Road, Huddersfield, HD1 1SG

Client
ELISTON HOMES

Project
**PRICKLEDEN MILLS
 HOLMFIRTH**

Project No	Drawing No	Rev
2659	(100)035	A

Description
**PROPOSED BLOCK A & B
 FIFTH FLOOR PLAN**

Scale	Date Drawn	Drawn By	Authorised By
1:100 @ A1	FEB'21	JF	JC

Purpose of Issue
 Planning Building Regs Tender Construction Comment Info