

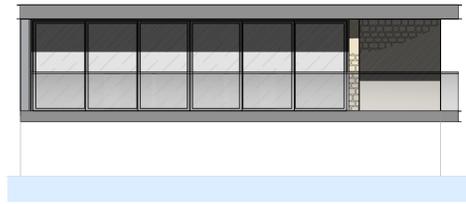



Only figured dimensions should be used.
 Scaled dimensions should be checked with the Architect.
 This drawing together with the design, is the property and copyright of the Architect and must not be reproduced without written permission

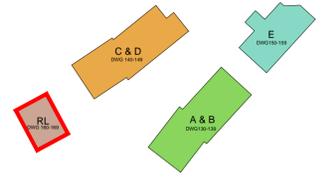


SOUTH EAST ELEVATION

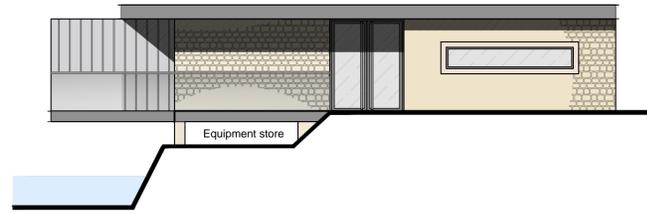

NORTH EAST ELEVATION

 

NORTH WEST ELEVATION

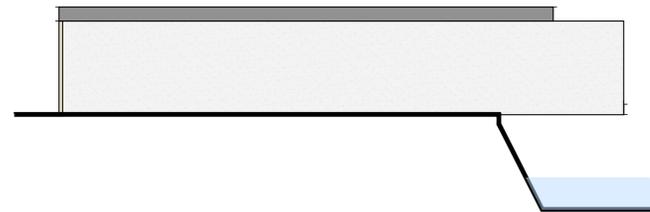

SOUTH WEST ELEVATION

DO NOT SCALE OFF THIS DRAWING

rev	Description	Drawn	Auth	Date
A	Added equipment storage and corrected the lake water level.	JF	AO	10/05/2023

ACUMEN
 DESIGNERS & ARCHITECTS

acumenarchitects.co.uk 01484 546 000
 Headrow House, Old Leeds Road, Huddersfield, HD1 1SG

Client ELISTON HOMES		
Project PRICKLEDEN MILLS HOLMFIRTH		
Project No 2659	Drawing No (100)062	Rev /

Description
**PROPOSED RESIDENT'S
 LOUNGE ELEVATIONS**

Scale 1:100 @ A1	Date Drawn FEB'21	Drawn By JF	Authorised By JC
----------------------------	-----------------------------	-----------------------	----------------------------

Purpose of Issue
 Planning Building Regs Tender Construction Comment Info