


Only figured dimensions should be used.
 Scaled dimensions should be checked with the Architect.
 This drawing together with the design, is the property and copyright
 of the Architect and must not be reproduced without written
 permission




EXISTING SOUTHEAST ELEVATION
 1 : 100

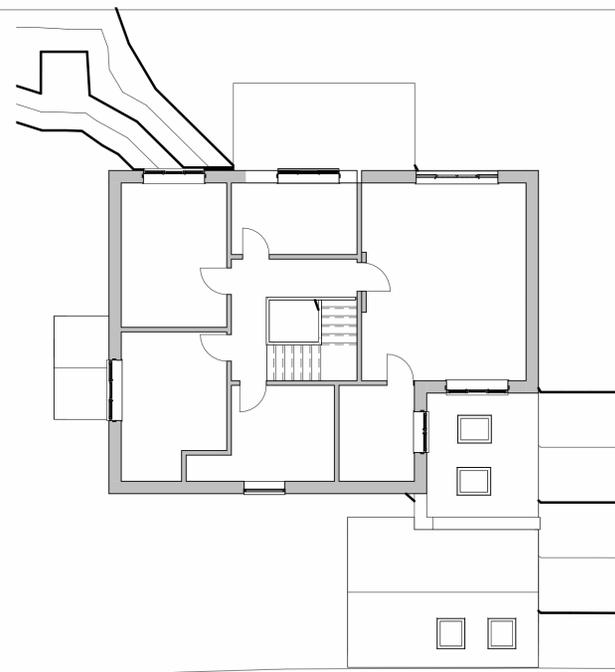

EXISTING FIRST FLOOR
 1 : 100




EXISTING SOUTHWEST ELEVATION
 1 : 100

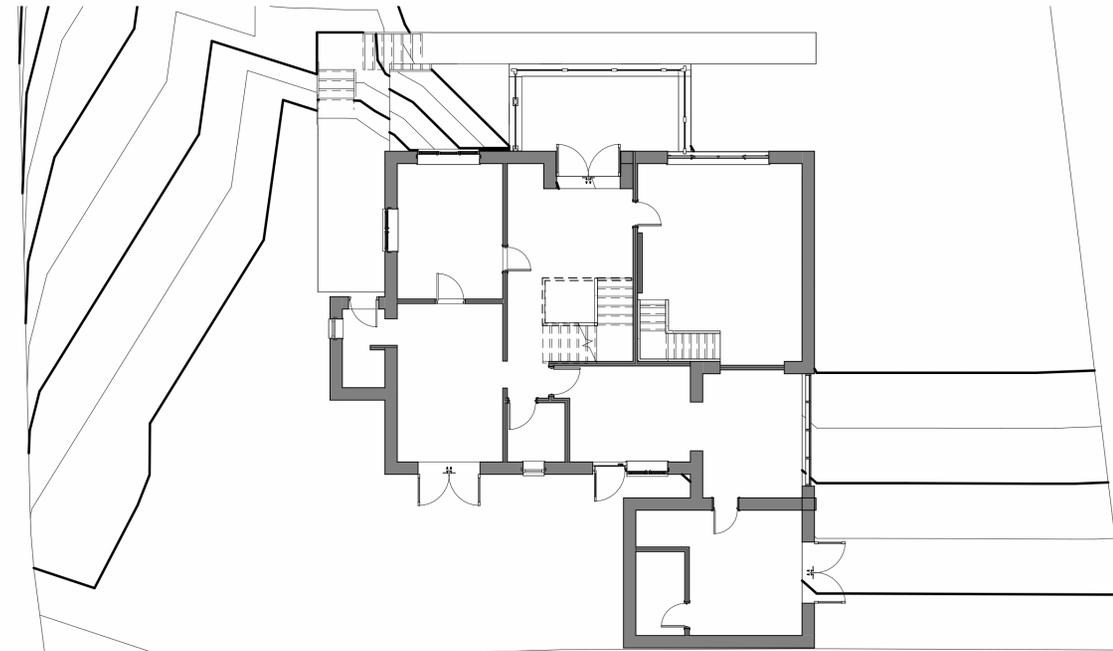

EXISTING GROUND FLOOR
 1 : 100



EXISTING NORTHWEST ELEVATION
 1 : 100

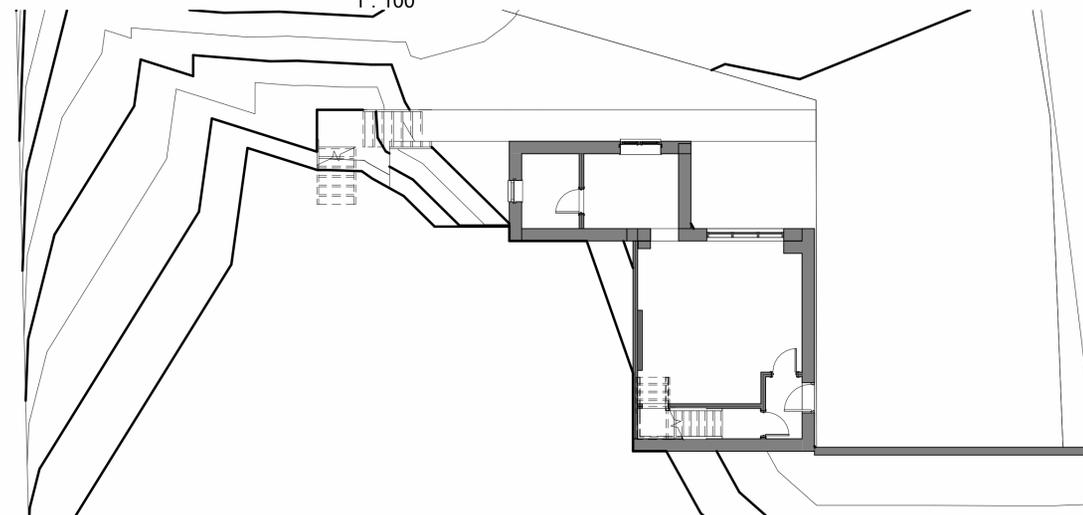

EXISTING LOWER GROUND FLOOR
 1 : 100



EXISTING NORTHEAST ELEVATION
 1 : 100

rev	description	drawn	auth	date
DO NOT SCALE OFF THIS DRAWING				
ACUMEN Designers & Architects <small>acumenarchitects.co.uk 01484 546 000</small> <small>Headrow House, Old Leeds Road, Huddersfield, Huddersfield HD115G</small>				
Client MRS S PECKETT				
Project CANAAN HOUSE, SCAPEGOAT HILL				
Project No 2833	Drawing No (100)01	Rev		
Description EXISTING PLANS AND ELEVATIONS				
Scale 1 : 100 @ A1	Date Drawn MAY 23	Drawn By MC	Authorised By JC	
Purpose of Issue Planning <input checked="" type="checkbox"/> Building Regs <input type="checkbox"/> Tender <input type="checkbox"/> Construction <input type="checkbox"/> Comment <input type="checkbox"/> Info <input type="checkbox"/>				