


0 2.5 5 7.5 10m
Scale 1:100

PROPOSED SITE PLAN 1:100

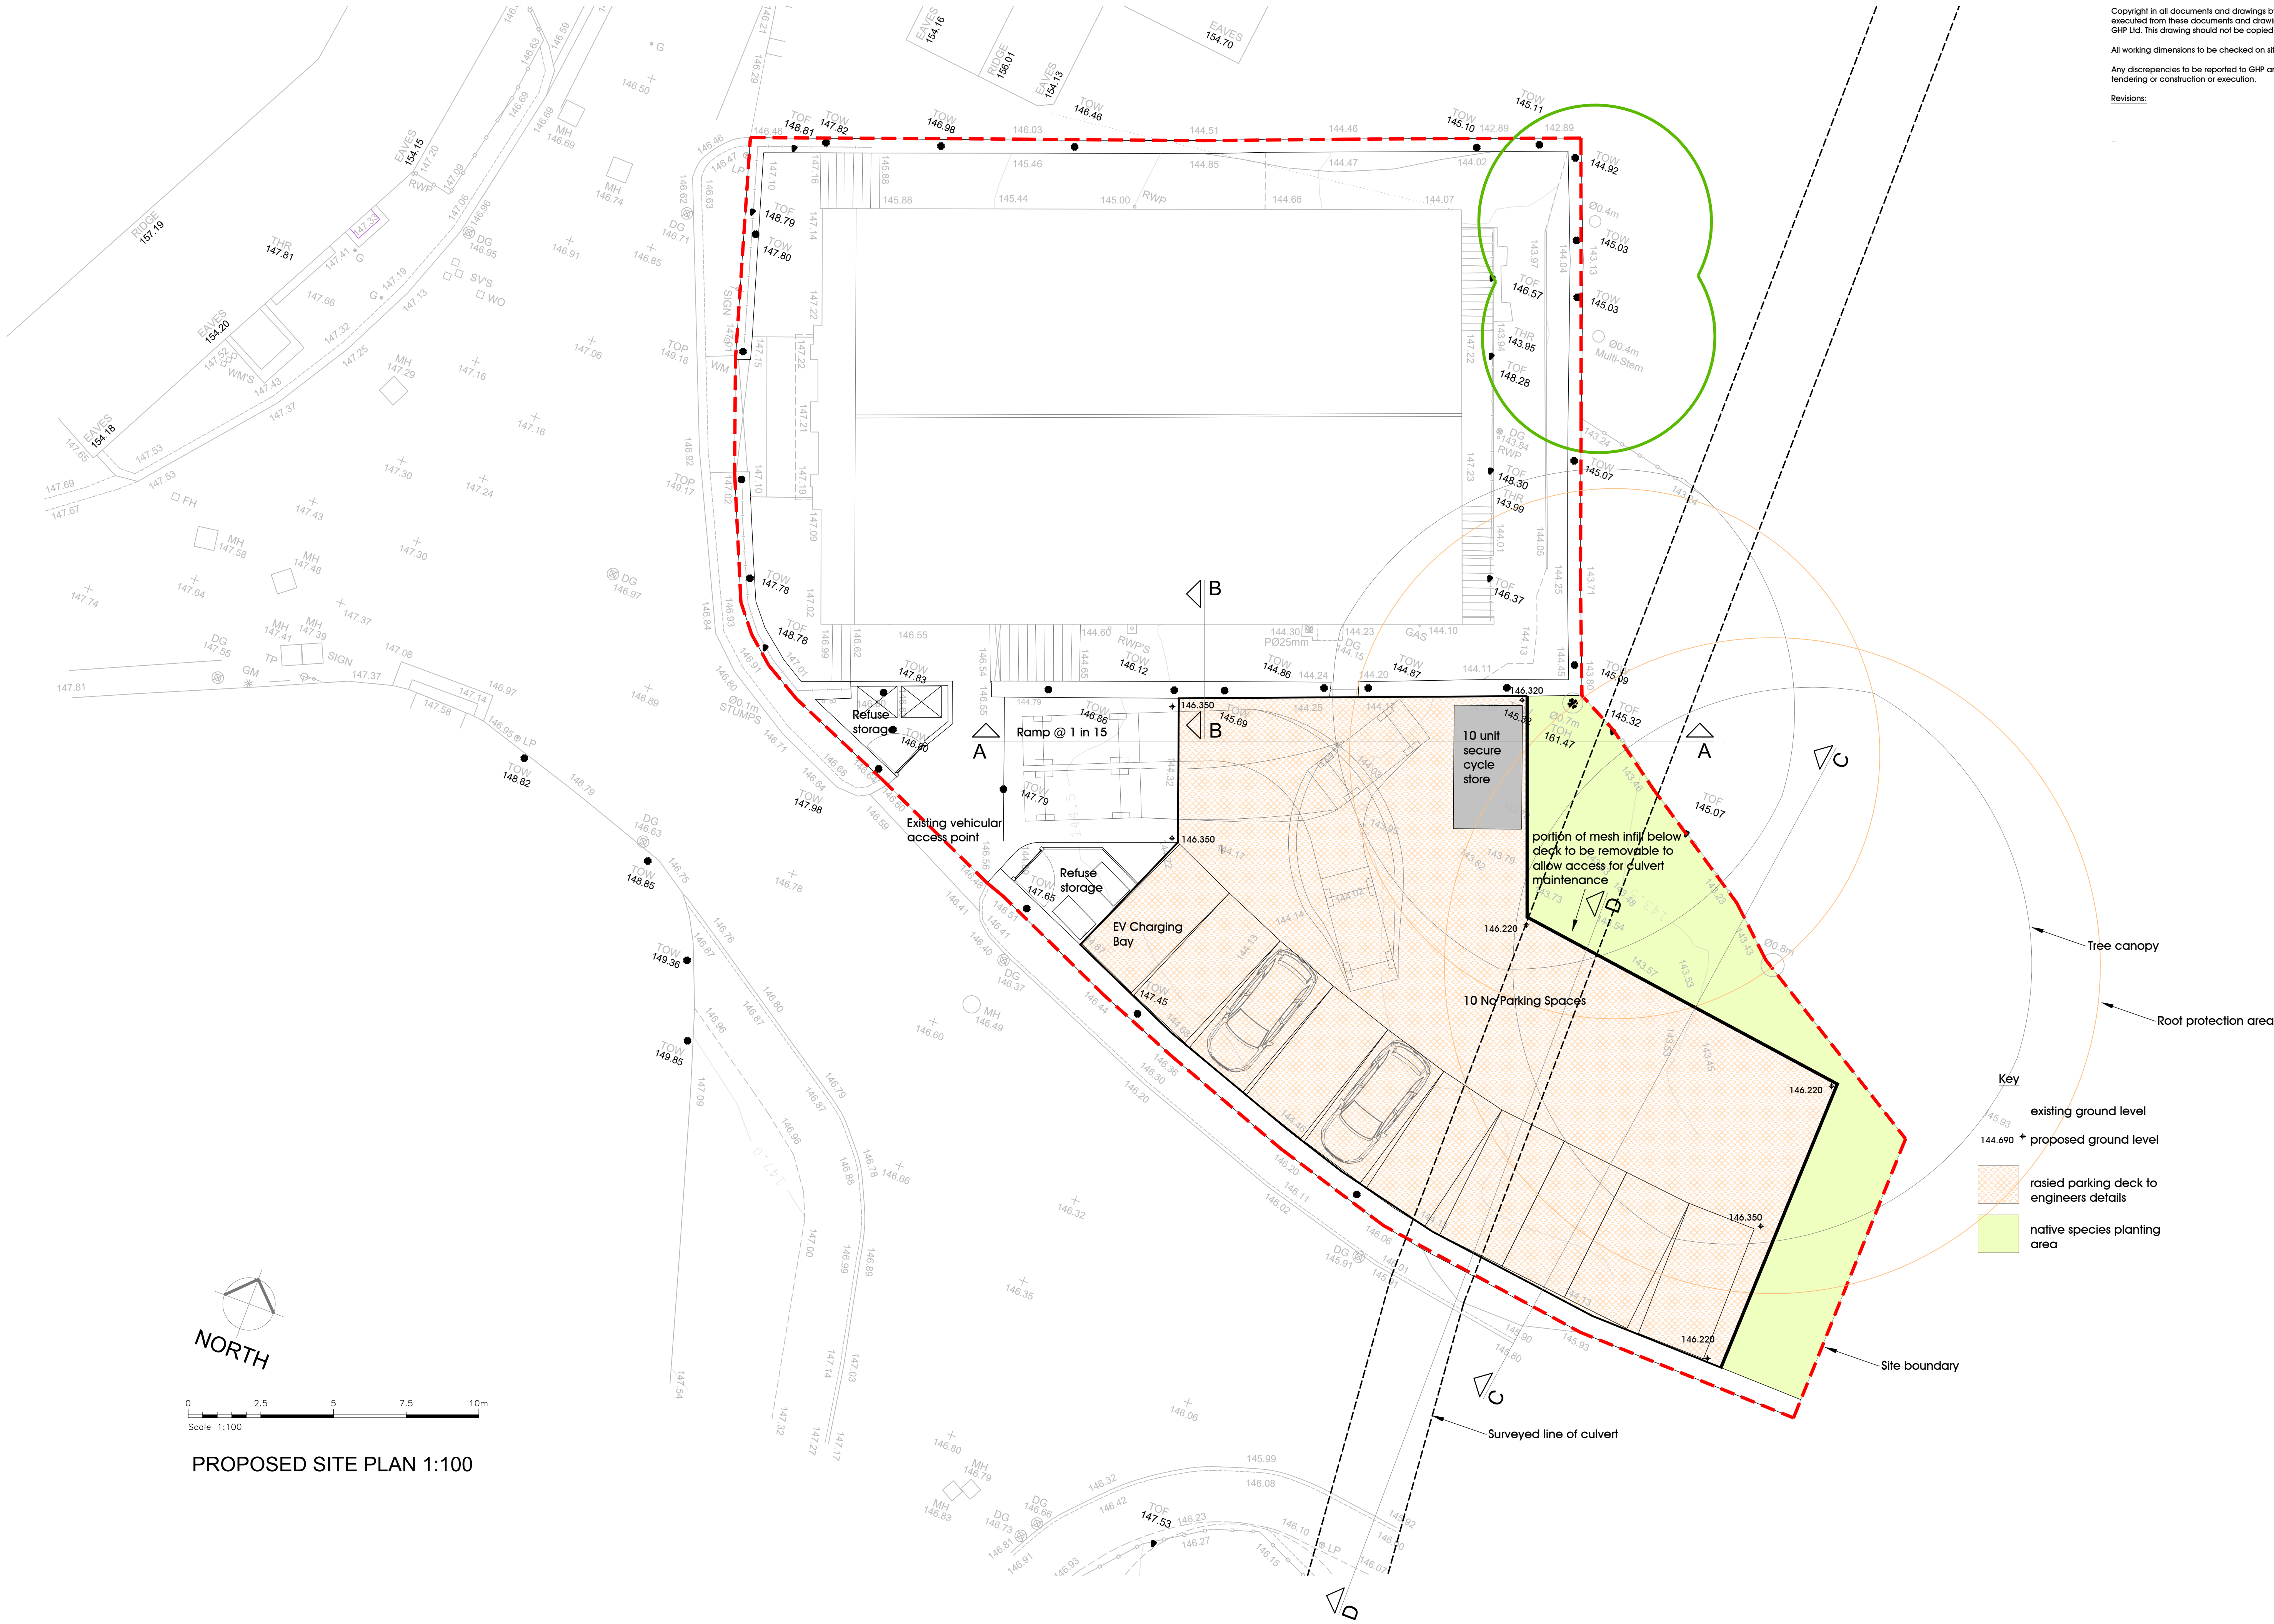

Key

- existing ground level
- 144.690 * proposed ground level
- raised parking deck to engineers details
- native species planting area

Tree canopy

Root protection area

Site boundary

Surveyed line of culvert



GHP Architects
Empire House
Mulcture Hall Road
Halifax, HX1 1SP
01422 207172
ghp@ghparchitects.com
www.ghparchitects.com



Revisions:

-

Project:
Refurbishment of
Former Methodist
Chapel to create
9 Apartments.

Address:
31 Chapel Hill,
Linthwaite,
Huddersfield,
HD7 5NJ

Client:
ABM
Developments
Ltd

Drawing:
Proposed
Site Plan

Date: April 2023

Scale: 1:100 @ A1

Job: 22-509

Drawing No: P 100 Rev: H