


PROPOSED WEST ELEVATION 1:100


unless shown all windows to be replaced with slim profile metal units closely matching existing with opening lights as shown



PROPOSED SOUTH ELEVATION 1:100

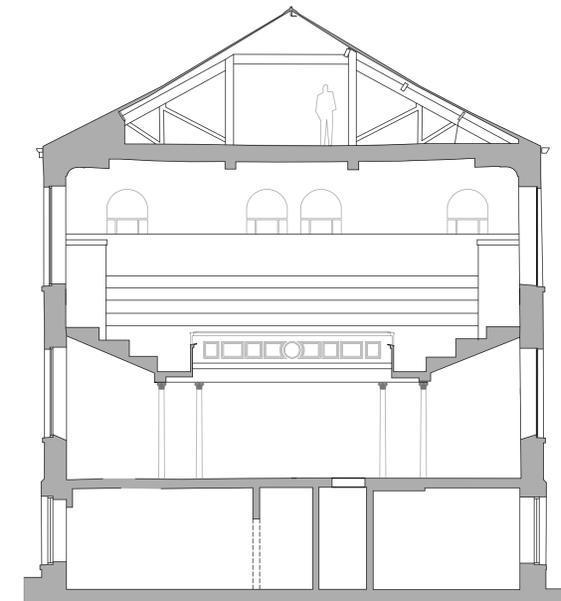


EXISTING SECTION B-B 1:100

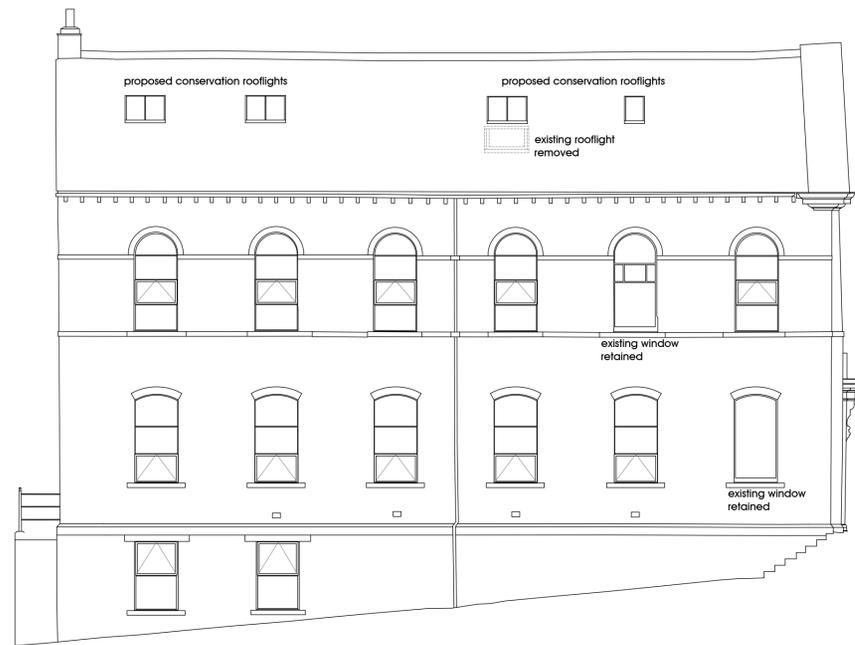

PROPOSED NORTH ELEVATION 1:100



PROPOSED EAST ELEVATION 1:100

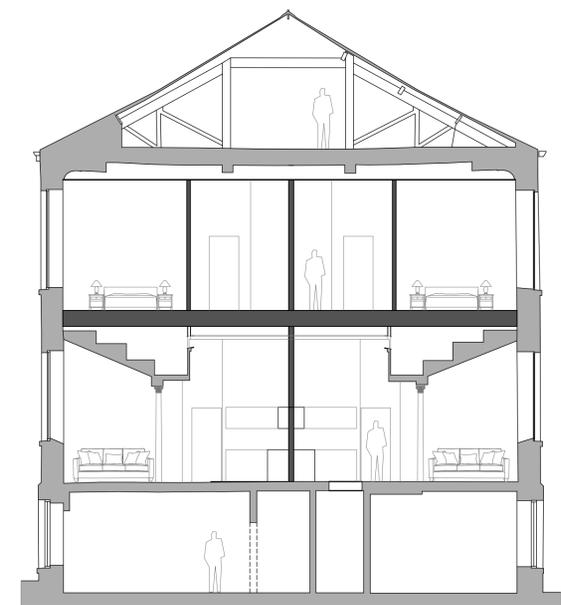

PROPOSED SECTION B-B 1:100



GHP Architects
 Empire House
 Mulgrave Hall Road
 Halifax, HX1 1JF
 01422 207172
 ghp@gparchitects.com
 www.gparchitects.com

ACA
 ASSOCIATION OF
 CONSULTANT ARCHITECTS

Revisions:

Project:
 Refurbishment of
 Former Methodist
 Chapel to create
 9 Apartments.

Address:
 31 Chapel Hill,
 Linthwaite,
 Huddersfield,
 HD7 5NJ

Client:
 ABM
 Developments
 Ltd

Drawing:
 Proposed
 Elevations &
 Sections

Date: April 2023
Scale: 1:50 @ A1
Job: 22-509
Drawing No: **Rev:**