



LOCATION PLAN
SCALE 1:1250

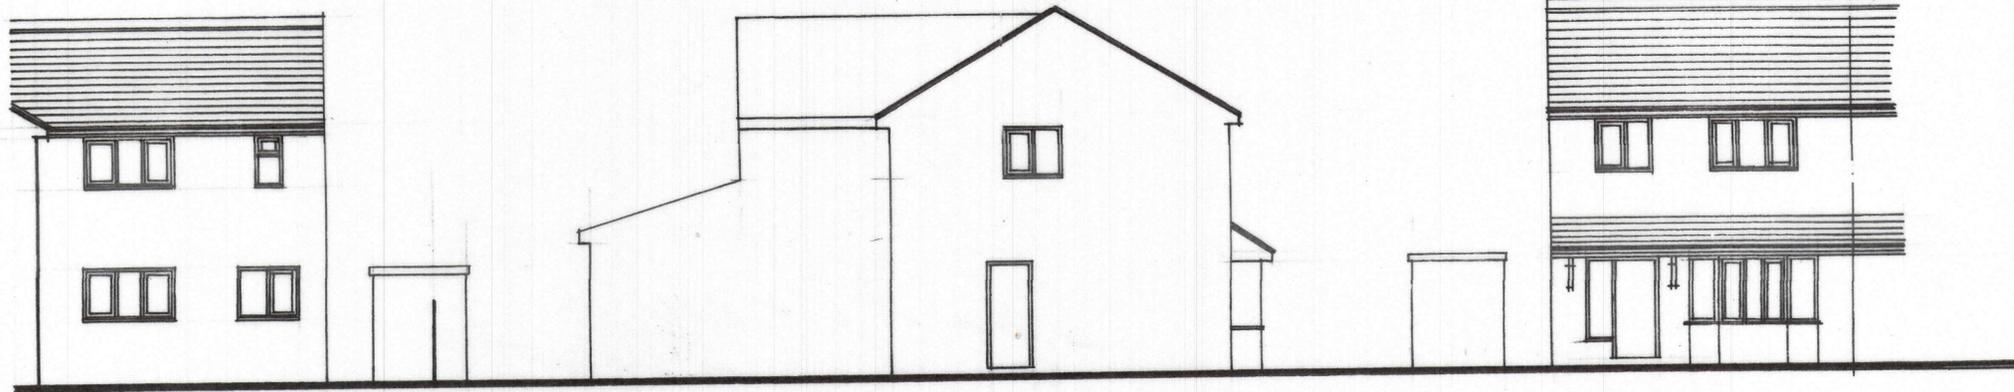


REAR ELEVATION

SIDE ELEVATION

FRONT ELEVATION

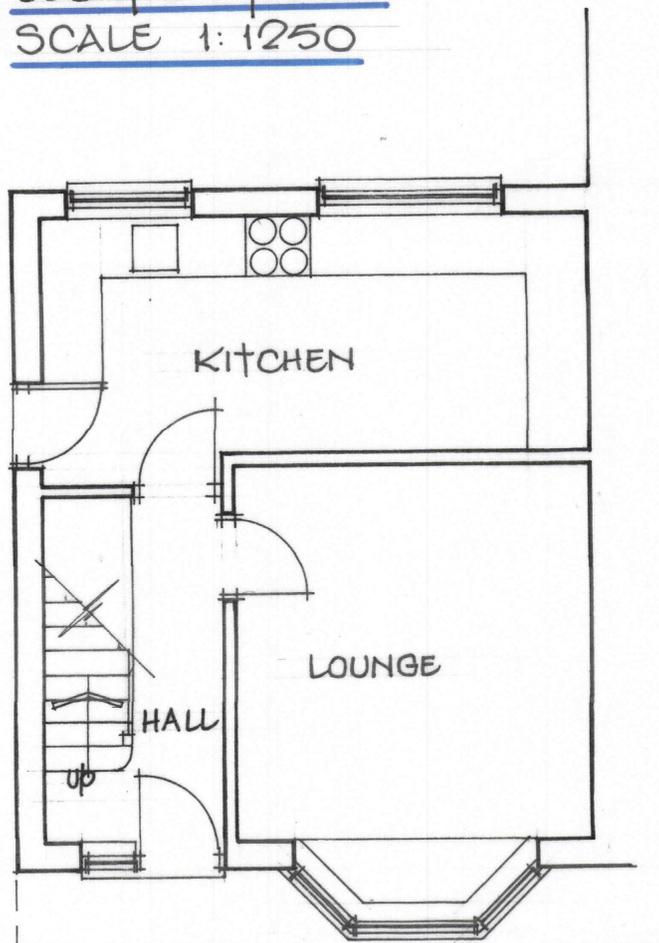

GROUND FLOOR PLAN

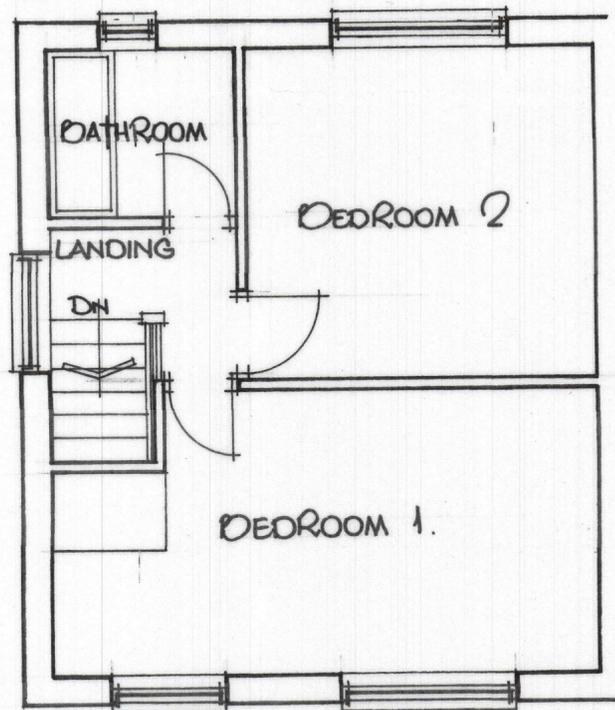

FIRST FLOOR PLAN



BLOCK PLAN
SCALE 1:500

Asif Daud

21, SLAITHWAITE CLOSE,
THORNHILL LEES
DEWSBURY
WF12 9DQ

SCALE 1:50, 1:100
MAY, 2023

1